


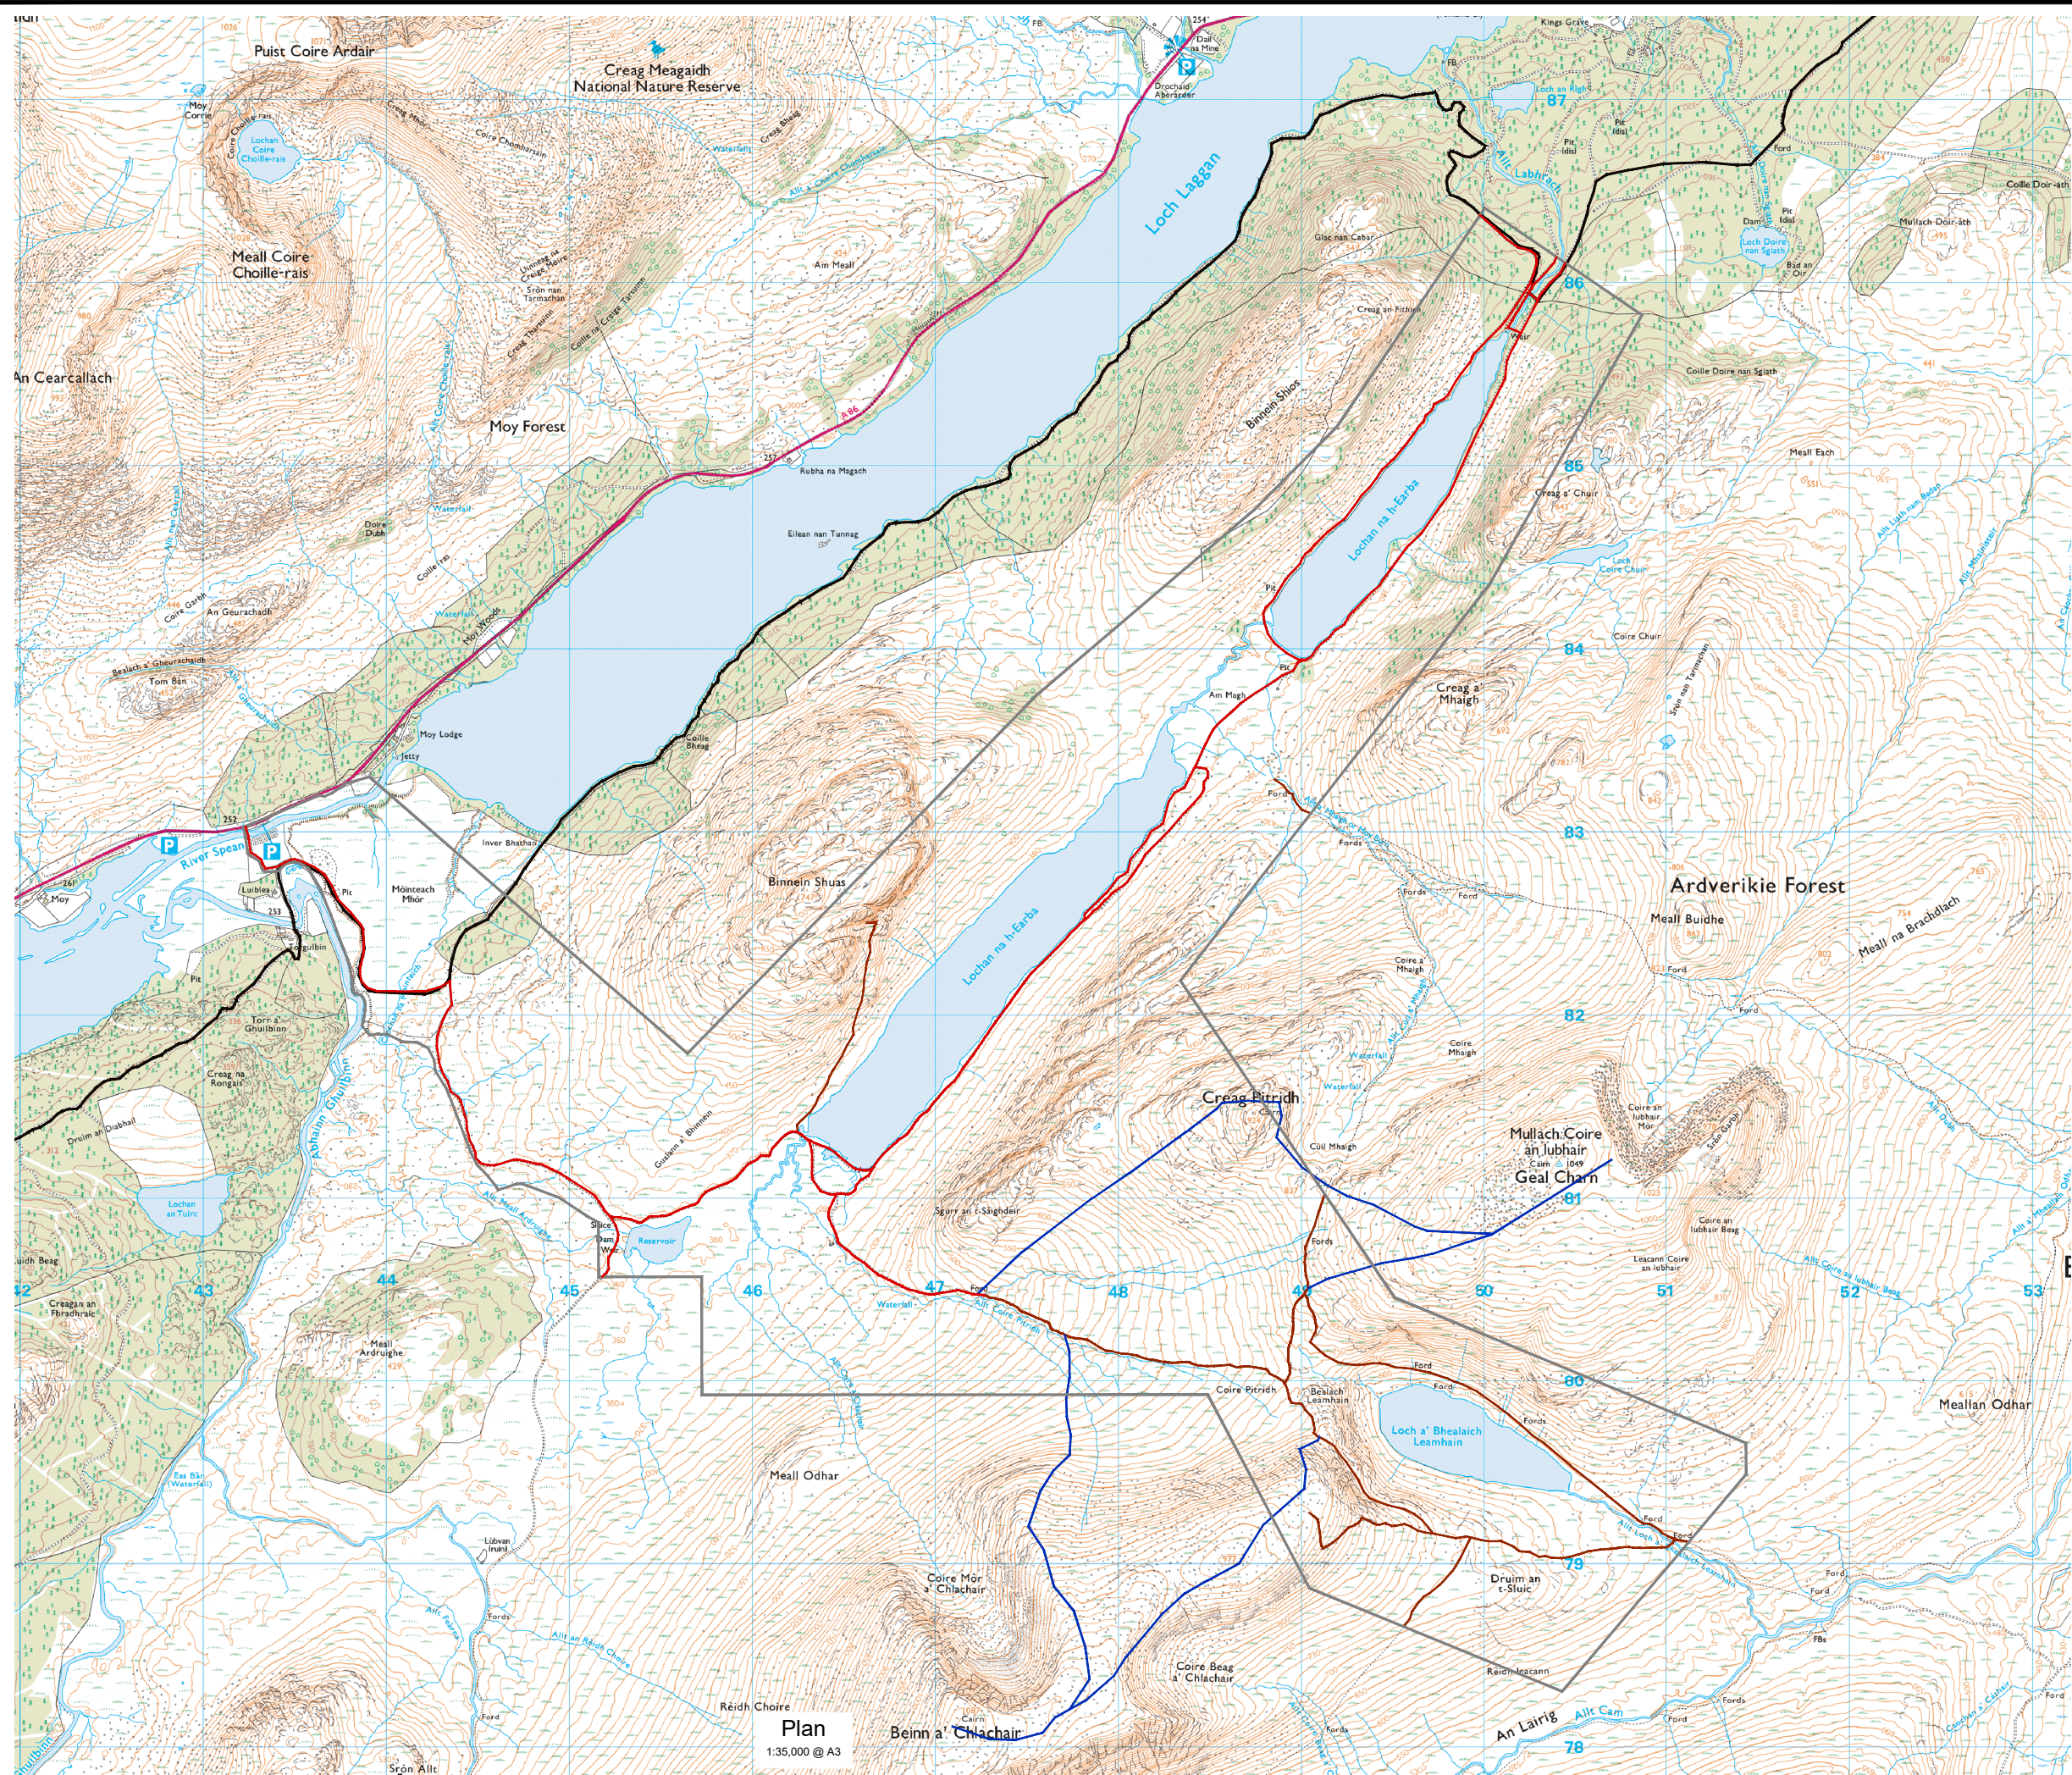

IF IN DOUBT - ASK

NOTES

- Development Red Line Boundary
- Existing Track (within the Development Red Line Boundary)
- Existing Footpath (within the Development Red Line Boundary)
- Existing Mountain Route (informal path based on route information from Walk Highlands website)
- Existing East Highland Way Route

0 500m 1000m

© Crown Copyright and database rights 2023.
Ordnance Survey License Number 100048957.
Supplied by: www.ukmapcentre.com

P1	19.12.23	MH	FOR PLANNING	DT	GMcG
REV	DATE	DRAWN	NOTES	CHK'D	APP'D

FESTIVAL HOUSE
177 WEST GEORGE STREET
GLASGOW
G2 2LB
UNITED KINGDOM
T: 01539 720 028
E: info@gilkesenergy.com
W: www.gilkesenergy.com

CLIENT

EARBA STORAGE

A GILKES ENERGY COMPANY

PROJECT

EARBA PSH

TITLE

SITE PLAN SHOWING
EXISTING ACCESS ROUTES
& FOOTPATHS - FIGURE 15.1

SIZE	SCALE AT A3	STATUS	PLANNING
A3	1:35,000		
DRAWING NUMBER	EAR/GEL/021	REVISION	P1

© GILKES ENERGY LIMITED
THIS DOCUMENT IS ISSUED FOR THE PARTY WHICH COMMISSIONED IT AND FOR SPECIFIC PURPOSES CONNECTED WITH THE CAPTIONED PROJECT ONLY. IT SHOULD NOT BE RELIED UPON BY ANY OTHER PARTY FOR ANY OTHER PURPOSE. GILKES ENERGY LIMITED ACCEPT NO RESPONSIBILITY FOR THE CONSEQUENCES OF THIS DOCUMENT BEING RELIED UPON BY ANY OTHER PARTY, OR BEING USED FOR ANY OTHER PURPOSE, OR CONTAINING ANY ERROR OR OMISSION WHICH IS DUE TO AN ERROR OR OMISSION IN DATA SUPPLIED TO US BY OTHER THIRD PARTIES.