


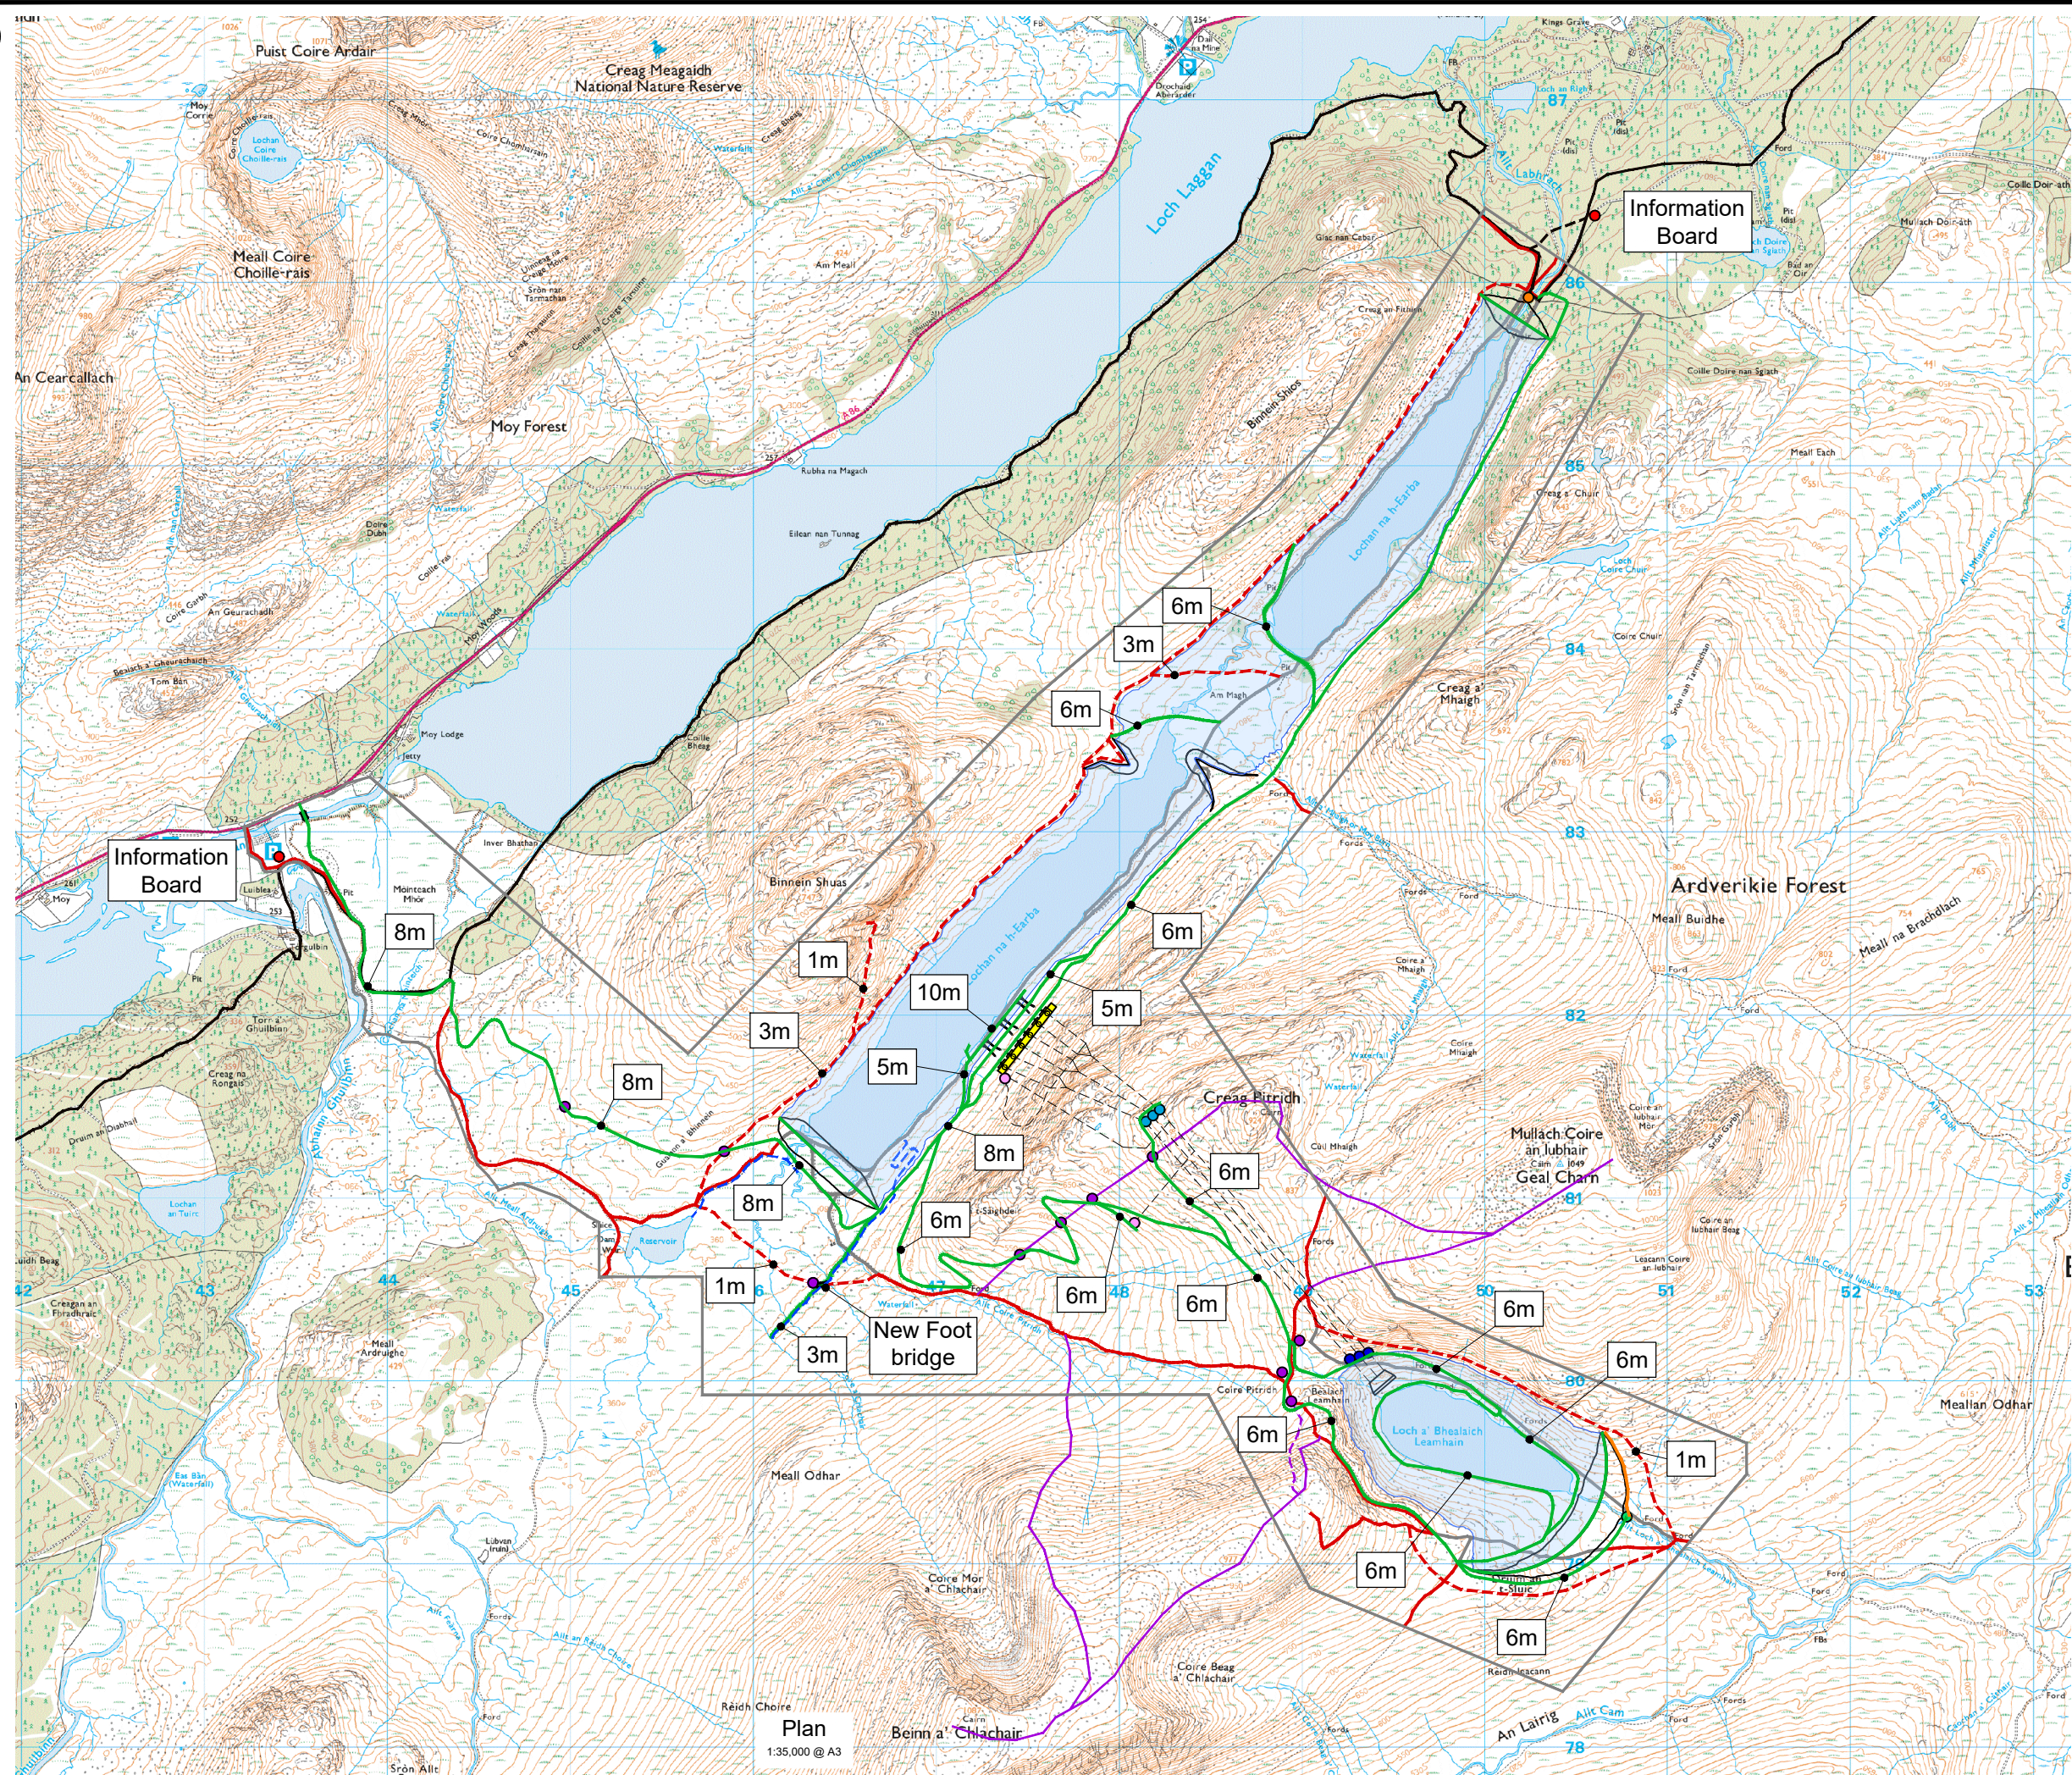

IF IN DOUBT - ASK

NOTES

- Development Red Line Boundary
- Existing Estate Track / Footpath (within the Development Red Line Boundary)
- Existing East Highland Way Route
- Existing Mountain Route (informal path based on route information from Walk Highlands website)
- PSH Track
- Estate Track / Footpath
- East Highland Way Route Diversion
- Mountain Route Diversion
- Redundant Estate Track / Footpath
- Formal Path Crossing Point with Warning Signage
- Information Board
- Inundation
- Dam
- Intake
- Surge Shaft
- Adit
- Shios Valve House and Fish Pool
- Leamhain Upper Gate House
- Leamhain Lower Valve House
- Tunnel
- Powerhouse
- Promontories
- Aqueduct / Diversion Channel
- Access Bridge
- Leamhain Dam Spillway
- Denotes Track Width

0 500m 1000m

© Crown Copyright and database rights 2023.
Ordnance Survey License Number 100048957.
Supplied by: www.ukmapcentre.com

P2	26.01.24	MH	FOR PLANNING	DT	GMcG
P1	19.12.23	MH	FOR PLANNING	DT	GMcG
REV	DATE	DRAWN	NOTES	CHK'D	APP'D

FESTIVAL HOUSE
177 WEST GEORGE STREET
GLASGOW
G2 2LB
UNITED KINGDOM
T: 01539 720 028
E: info@gilkesenergy.com
W: www.gilkesenergy.com

CLIENT

A GILKES ENERGY COMPANY

PROJECT

PROPOSED
EARBA PSH

TITLE

SITE PLAN SHOWING ACCESS
ROUTES & FOOTPATHS DURING
CONSTRUCTION - FIGURE 15.2

SIZE	SCALE AT A3	STATUS	PLANNING
A3	1:35,000		
DRAWING NUMBER	EAR/GEL/022	REVISION	P1