


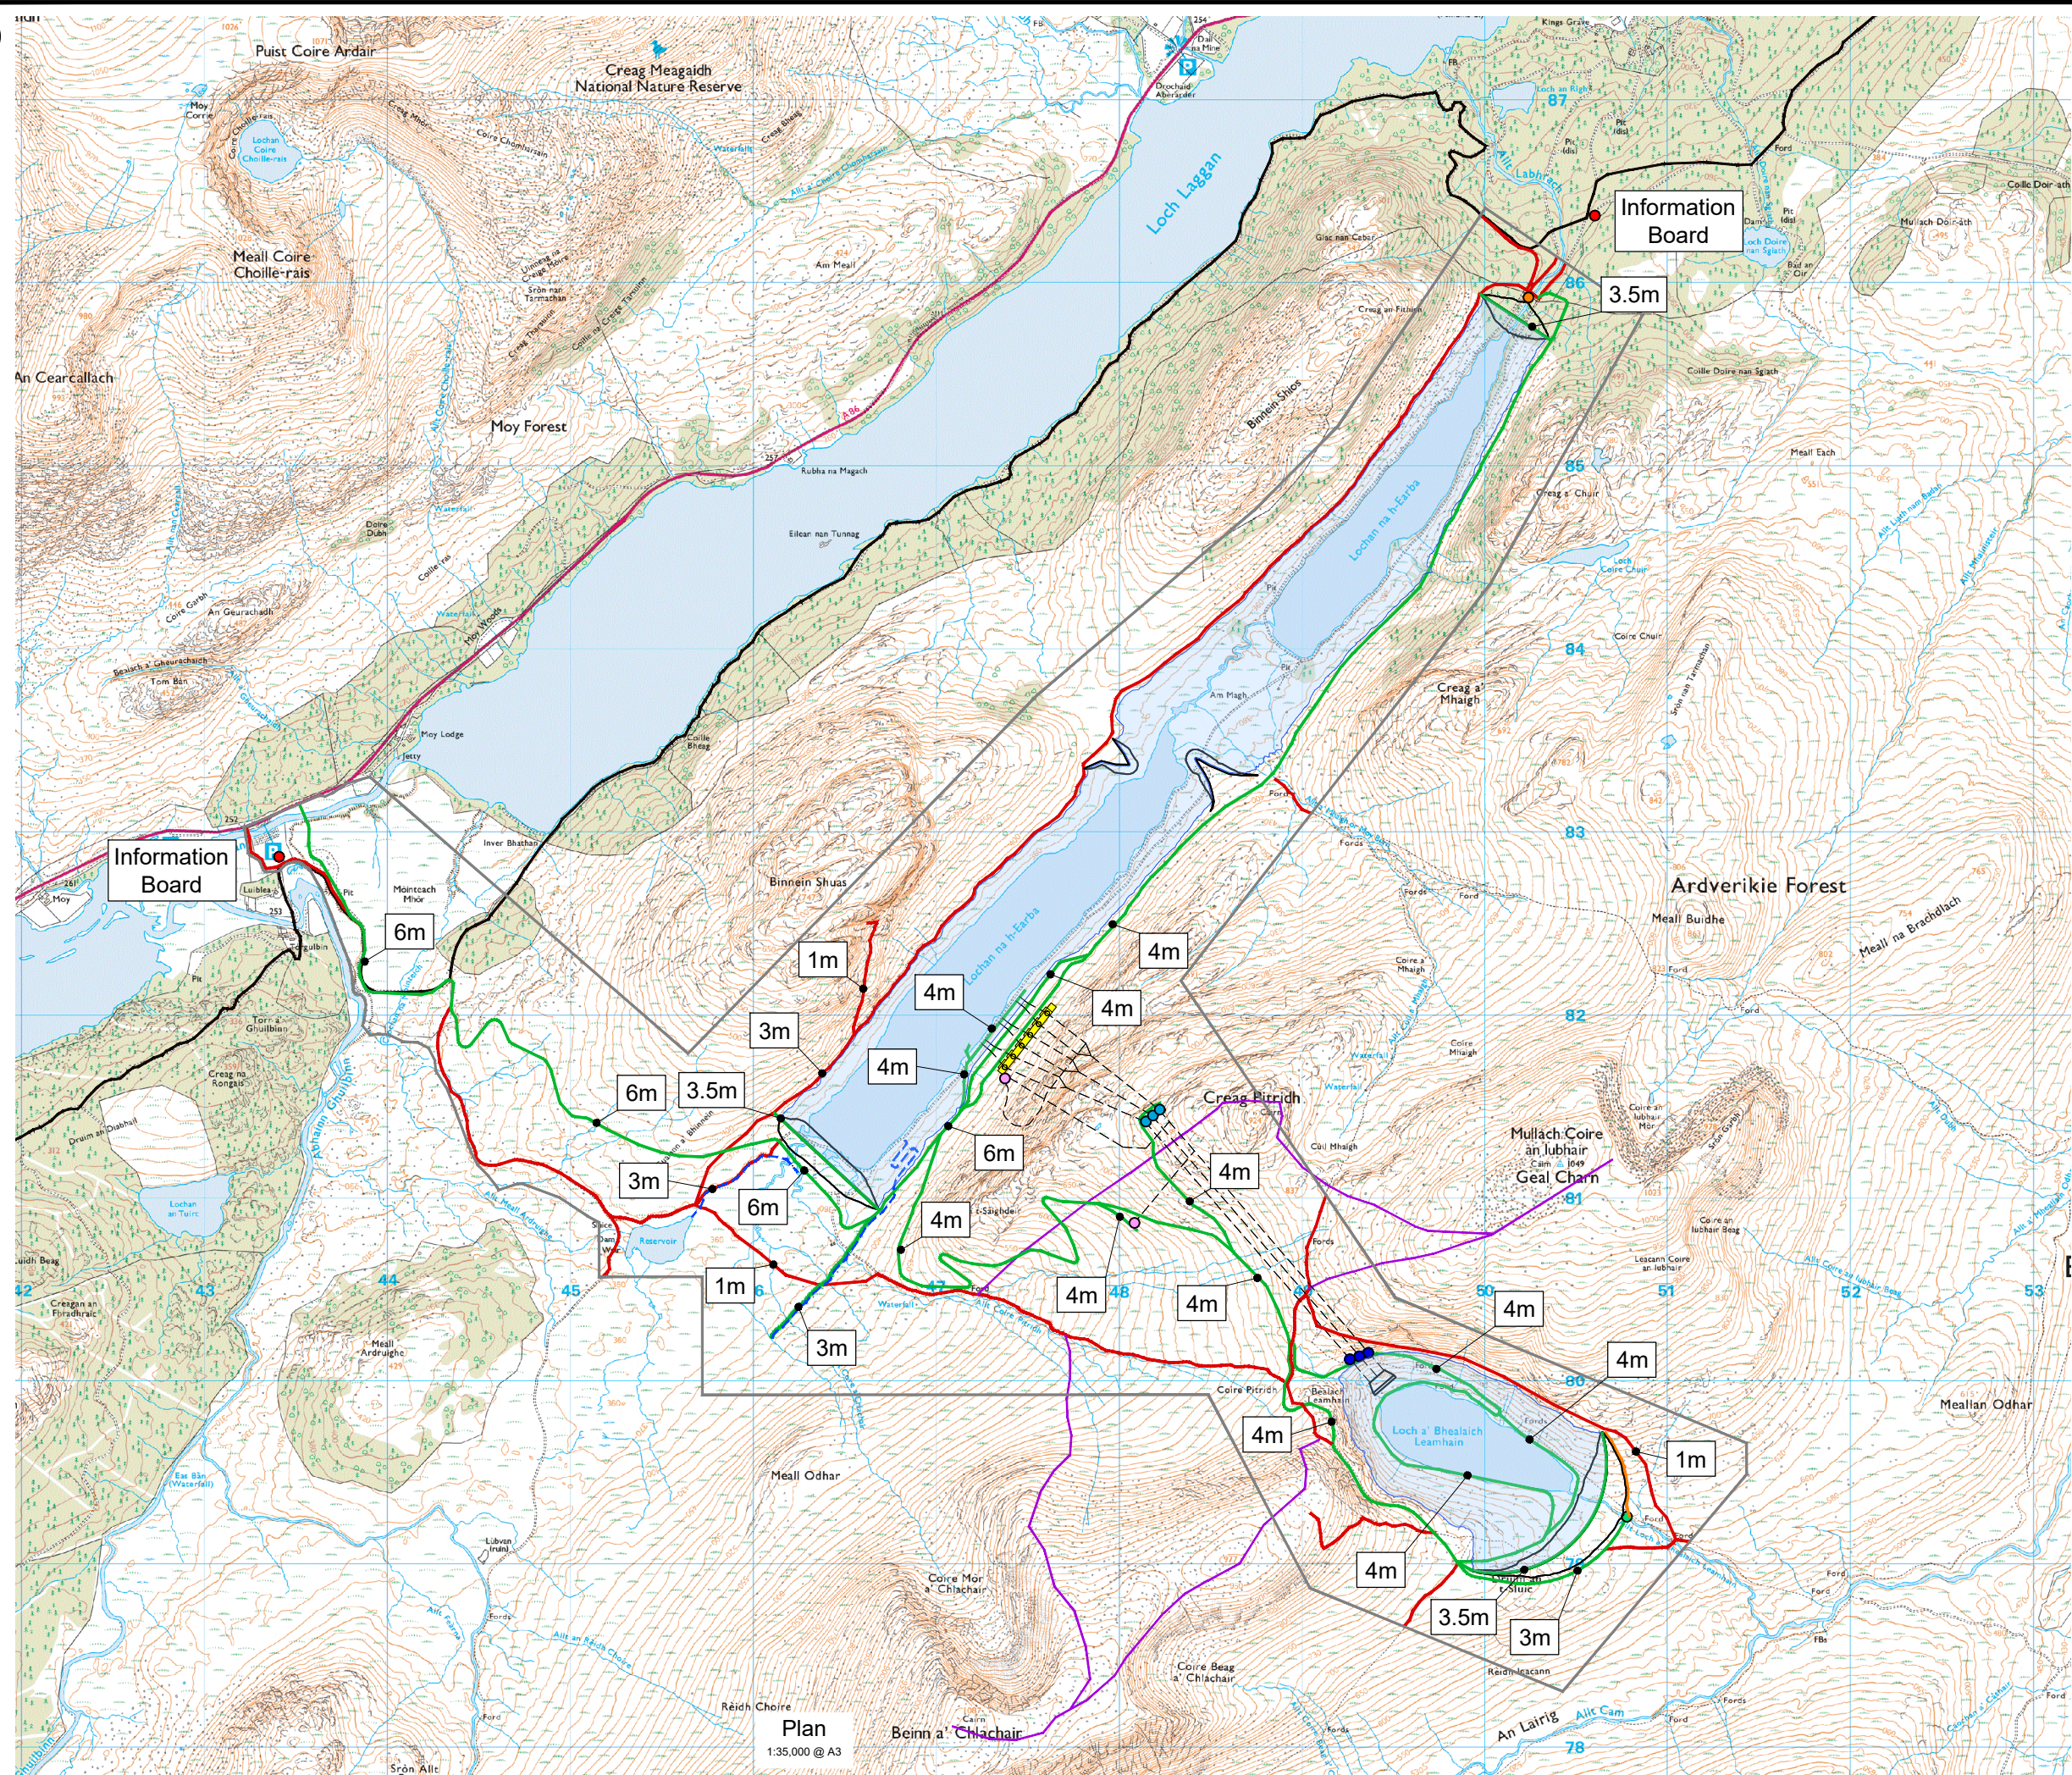

IF IN DOUBT - ASK

NOTES

Development Red Line Boundary

Estate Track / Footpath (within the Development Red Line Boundary)

East Highland Way Route

Mountain Route

PSH Track

Information Board

Inundation

Dam

Intake

Surge Shaft

Adit

Shios Valve House and Fish Pool

Leamhain Upper Gate House

Leamhain Lower Valve House

Tunnel

Powerhouse

Promontories

Aqueduct / Diversion Channel

Access Bridge

Leamhain Dam Spillway

4m

Denotes Track Width

0500m1000m

© Crown Copyright and database rights 2023.
Ordnance Survey License Number 100048957.
Supplied by: www.ukmapcentre.com

P2	26.01.24	MH	FOR PLANNING	DT	GMcG
P1	19.12.23	MH	FOR PLANNING	DT	GMcG
REV	DATE	DRAWN	NOTES	CHK'D	APP'D
			FESTIVAL HOUSE 177 WEST GEORGE STREET GLASGOW G2 2LB UNITED KINGDOM T: 01539 720 028 E: info@gilkesenergy.com W: www.gilkesenergy.com		
CLIENT					
EARBA STORAGE A GILKES ENERGY COMPANY					
PROJECT					
PROPOSED EARBA PSH					
TITLE					
SITE PLAN SHOWING ACCESS ROUTES & FOOTPATHS DURING OPERATION - FIGURE 15.3					
SIZE	SCALE AT A3		STATUS		
A3	1:35,000		PLANNING		
DRAWING NUMBER				REVISION	
EAR/GEL/023				P1	