



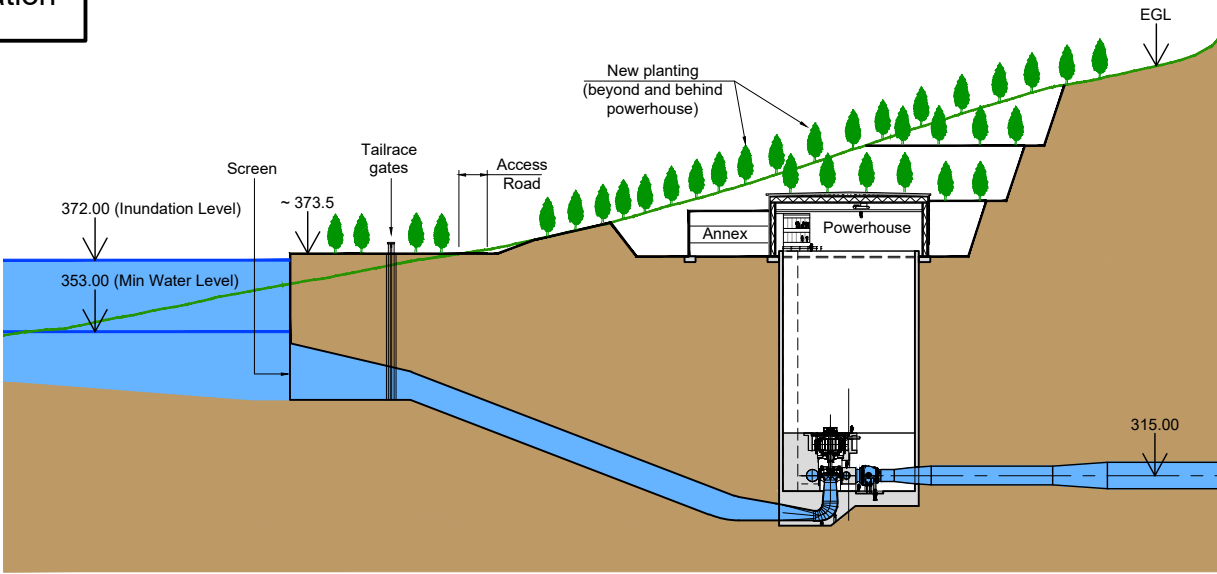

IF IN DOUBT - ASK

NOTES

-  Existing Loch Surface Level
-  Proposed Inundation (Indicative)

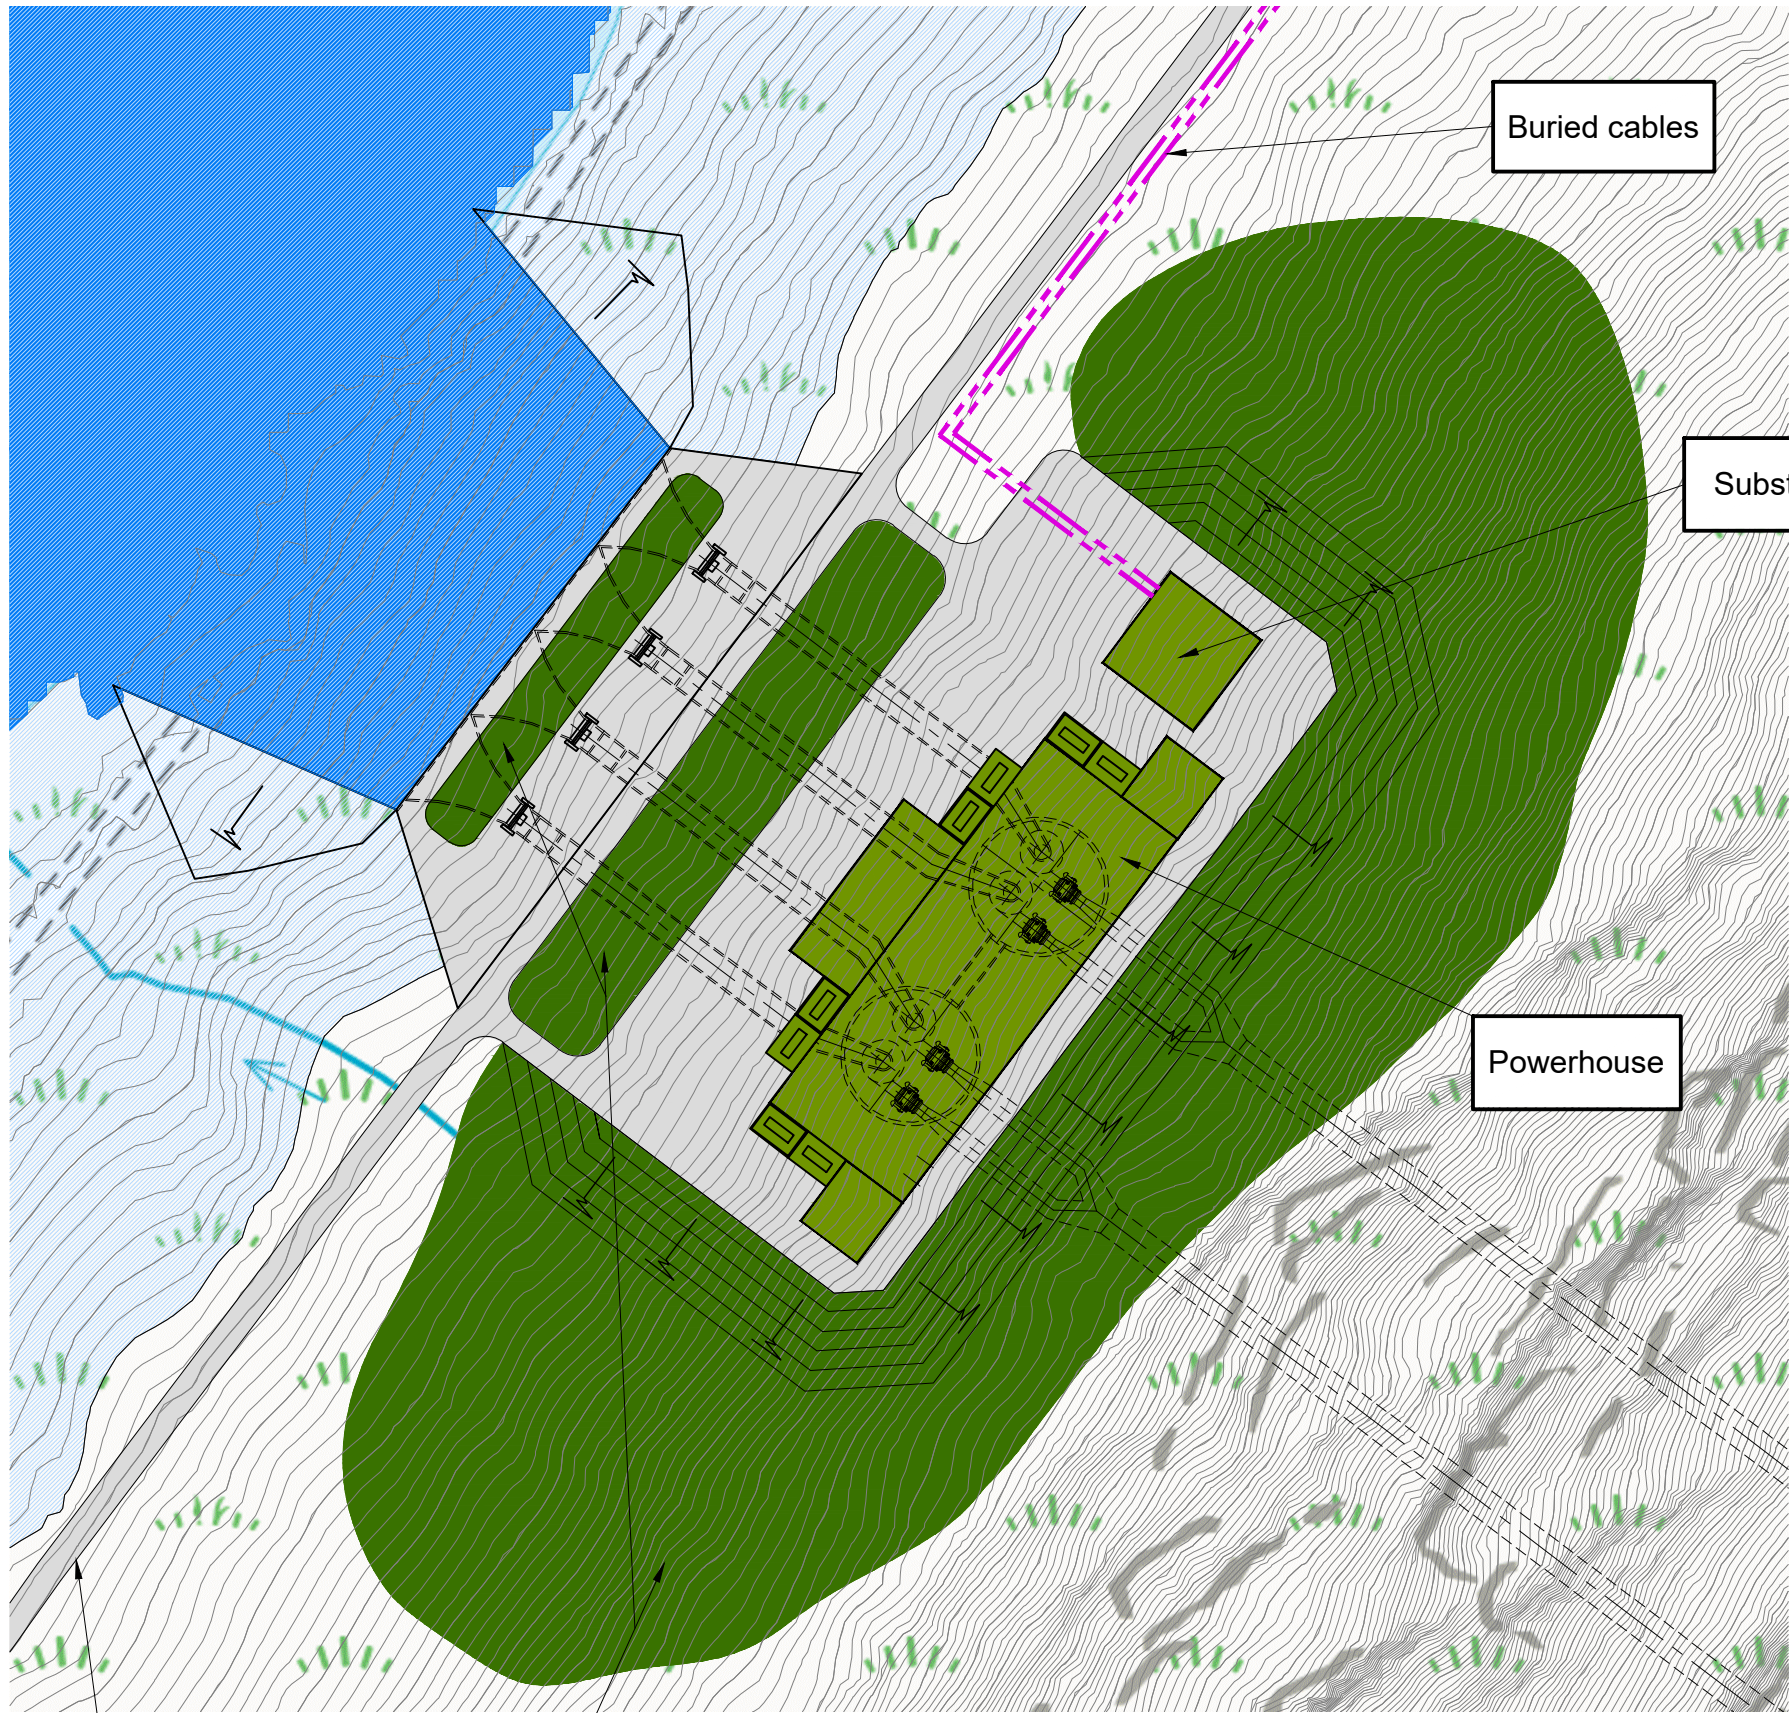

Section
1:1000 @ A1

Plan

1:1000 @ A1

New Access
Road

Areas of
New Planting

P1	26.01.23	MH	For Scoping	GMcG	GMcG
REV	DATE	DRAWN	NOTES	CHK'D	APP'D

GILKES
energy

177 WEST GEORGE ST.
GLASGOW
G2 2LB
UNITED KINGDOM
T: 0141 242 0090
E: info@gilkesenergy.com
W: www.gilkesenergy.com

CLIENT

PROJECT
EARBA PSH

DRAWING TITLE
**INDICATIVE
POWERHOUSE ARRANGEMENT**

SCALE AT A1 (ORIGINAL SHEET SIZE)
1:1000 0 50m 100m

DRAWING NUMBER/REFERENCE FIGURE 3.3	DRAWING STATUS PRE
---	------------------------------