


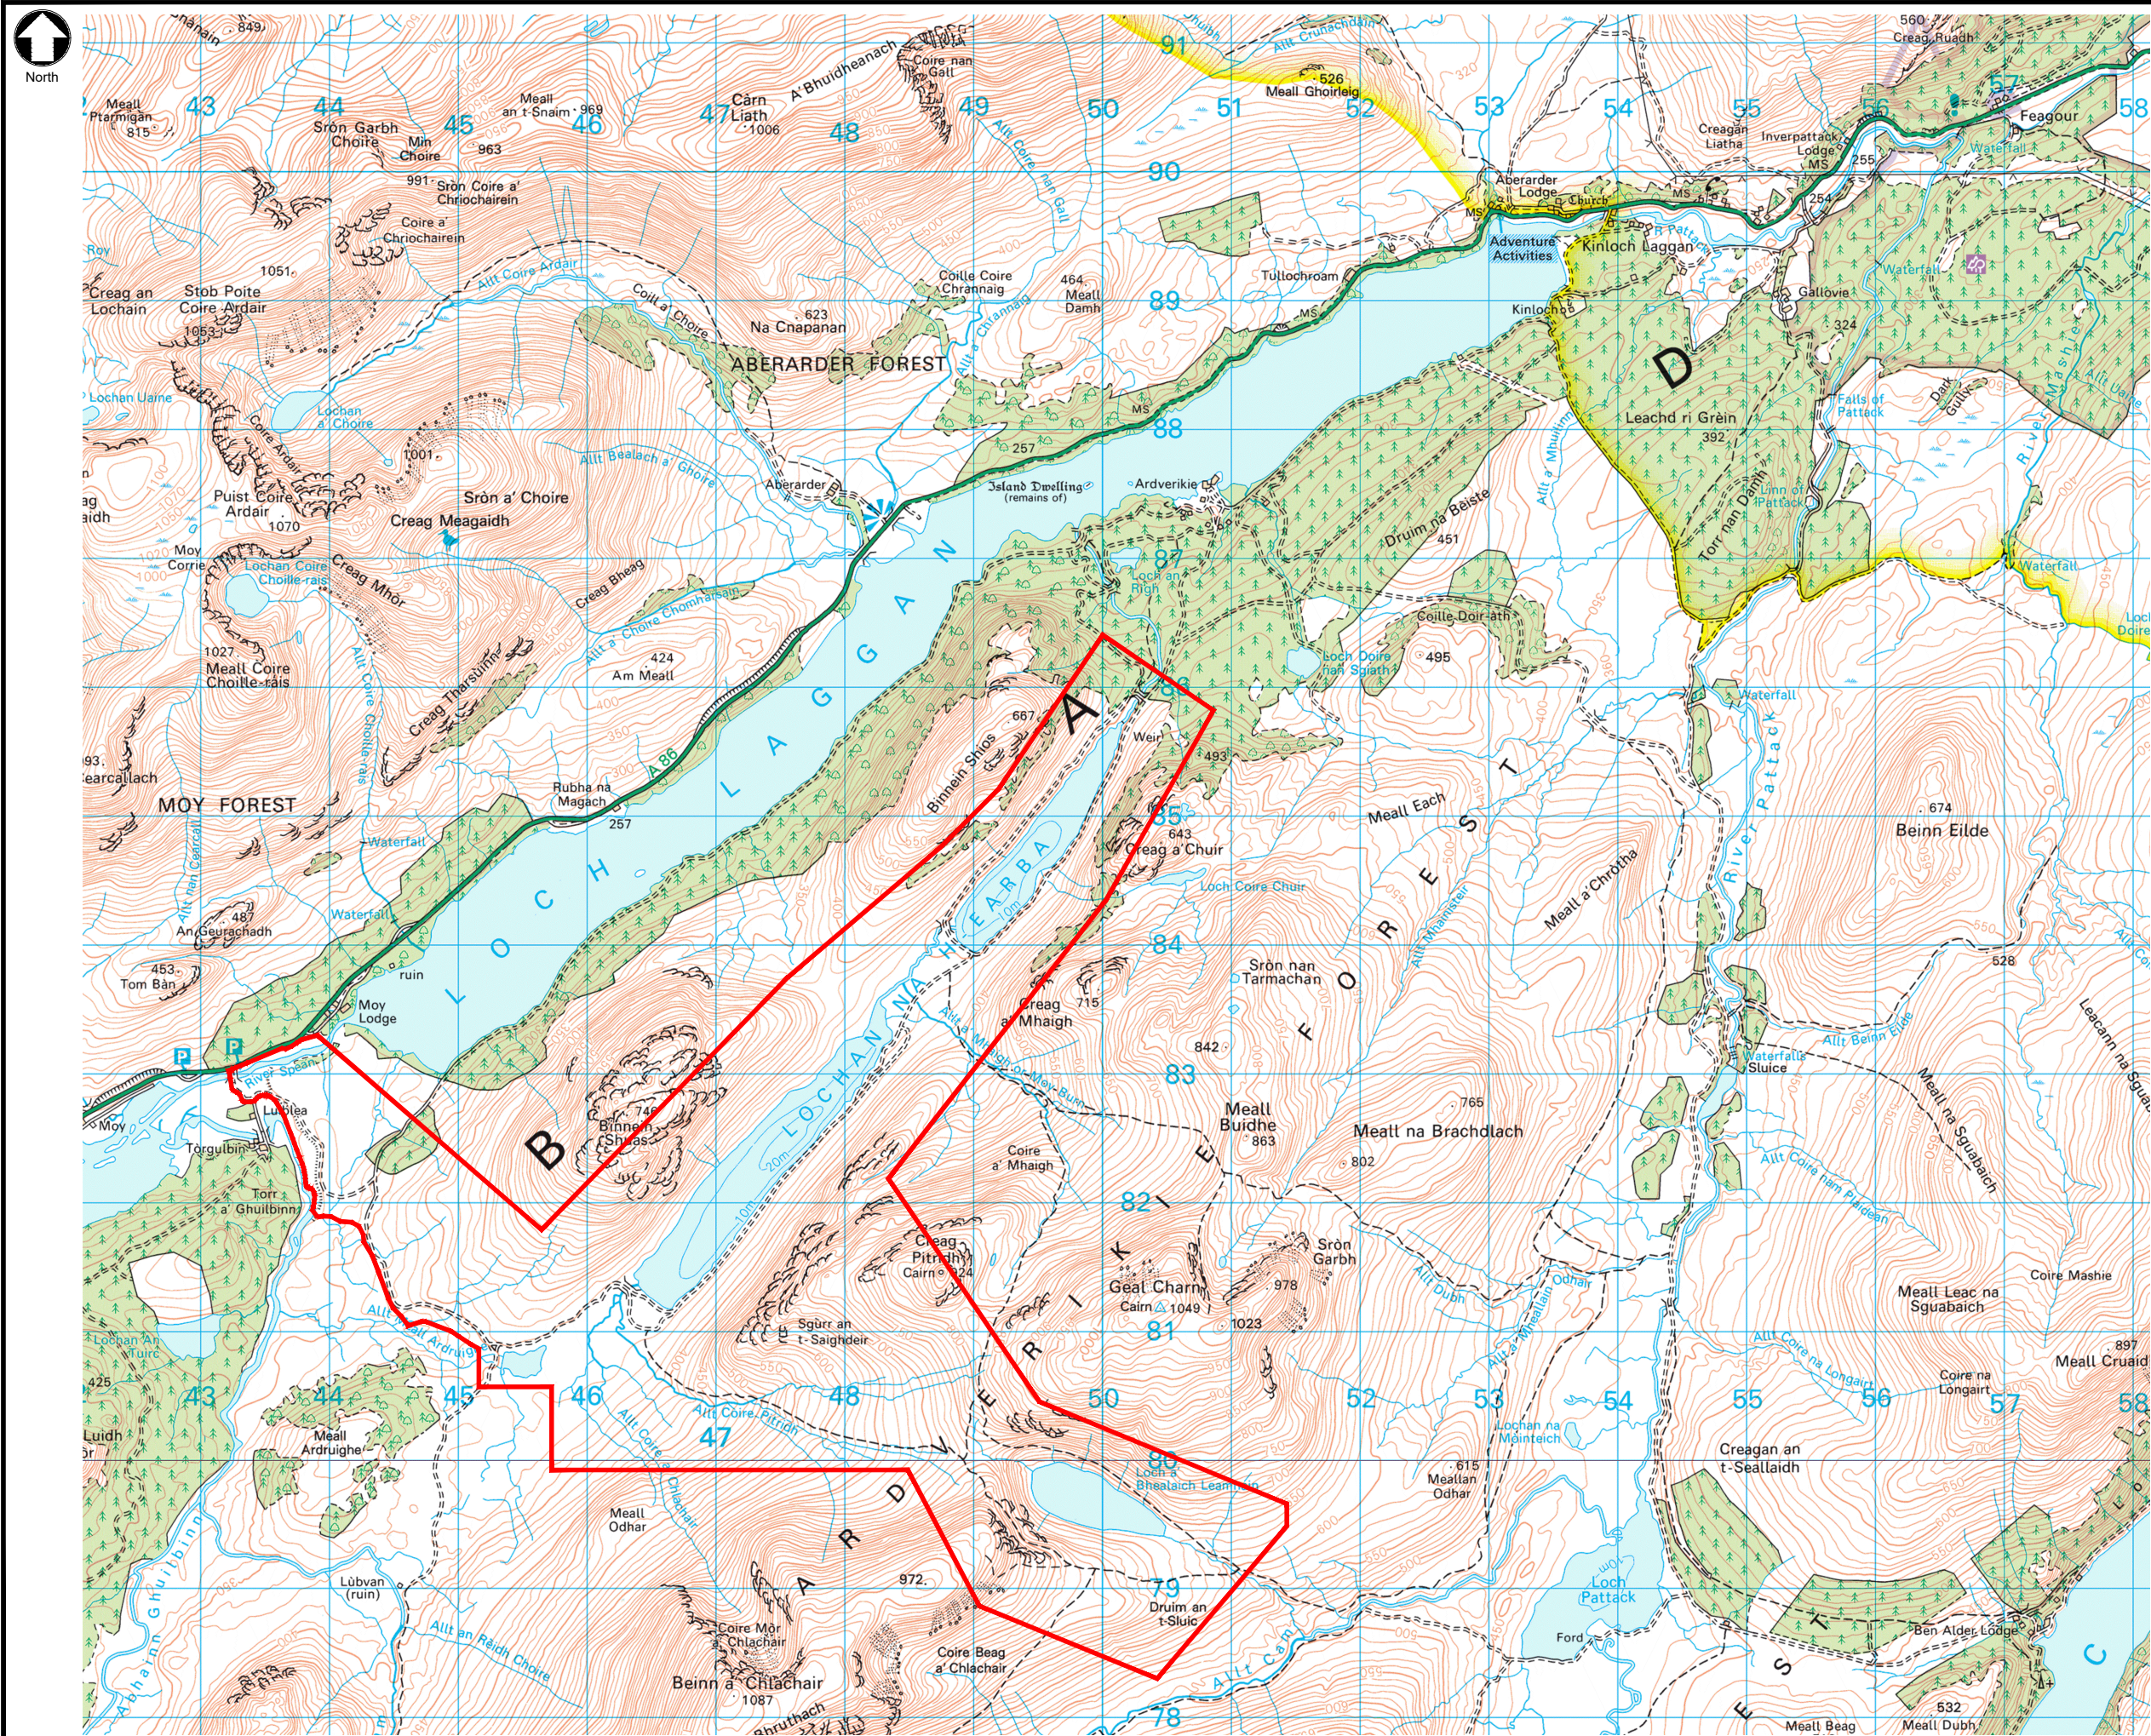

IF IN DOUBT - ASK

LEGEND

 Planning Boundary

WIDER LOCATION PLAN

P1	26.01.24	MH	FOR PLANNING	DT	GMCG
REV	DATE	DRAWN	NOTES	CHK'D	APP'D

FESTIVAL HOUSE
177 WEST GEORGE STREET
GLASGOW
G2 2LB
UNITED KINGDOM
T: 01539 720 028
E: info@gilkesenergy.com
W: www.gilkesenergy.com

CLIENT

EARBA STORAGE

A GILKES ENERGY COMPANY

PROJECT

PROPOSED EARBA PSH

TITLE

LOCATION PLAN FIGURE 2.1

SIZE	SCALE AT A3	STATUS	PLANNING
A3	1:50,000		
DRAWING NUMBER	EAR/GEL/001		REVISION
			P1

© Crown Copyright and database rights 2024.
Ordnance Survey License Number 100048957.
Supplied by: www.ukmapcentre.com

Plan
1:50,000 @ A3

0 1.25km 2.5km

© GILKES ENERGY LIMITED
THIS DOCUMENT IS ISSUED FOR THE PARTY WHICH COMMISSIONED IT AND FOR SPECIFIC PURPOSES CONNECTED WITH THE CAPTIONED PROJECT ONLY. IT SHOULD NOT BE RELIED UPON BY ANY OTHER PARTY FOR ANY OTHER PURPOSE, OR BEING USED FOR ANY OTHER PURPOSE, OR CONTAINING ANY ERROR OR OMISSION WHICH IS DUE TO AN ERROR OR OMISSION IN DATA SUPPLIED TO US BY OTHER THIRD PARTIES.