


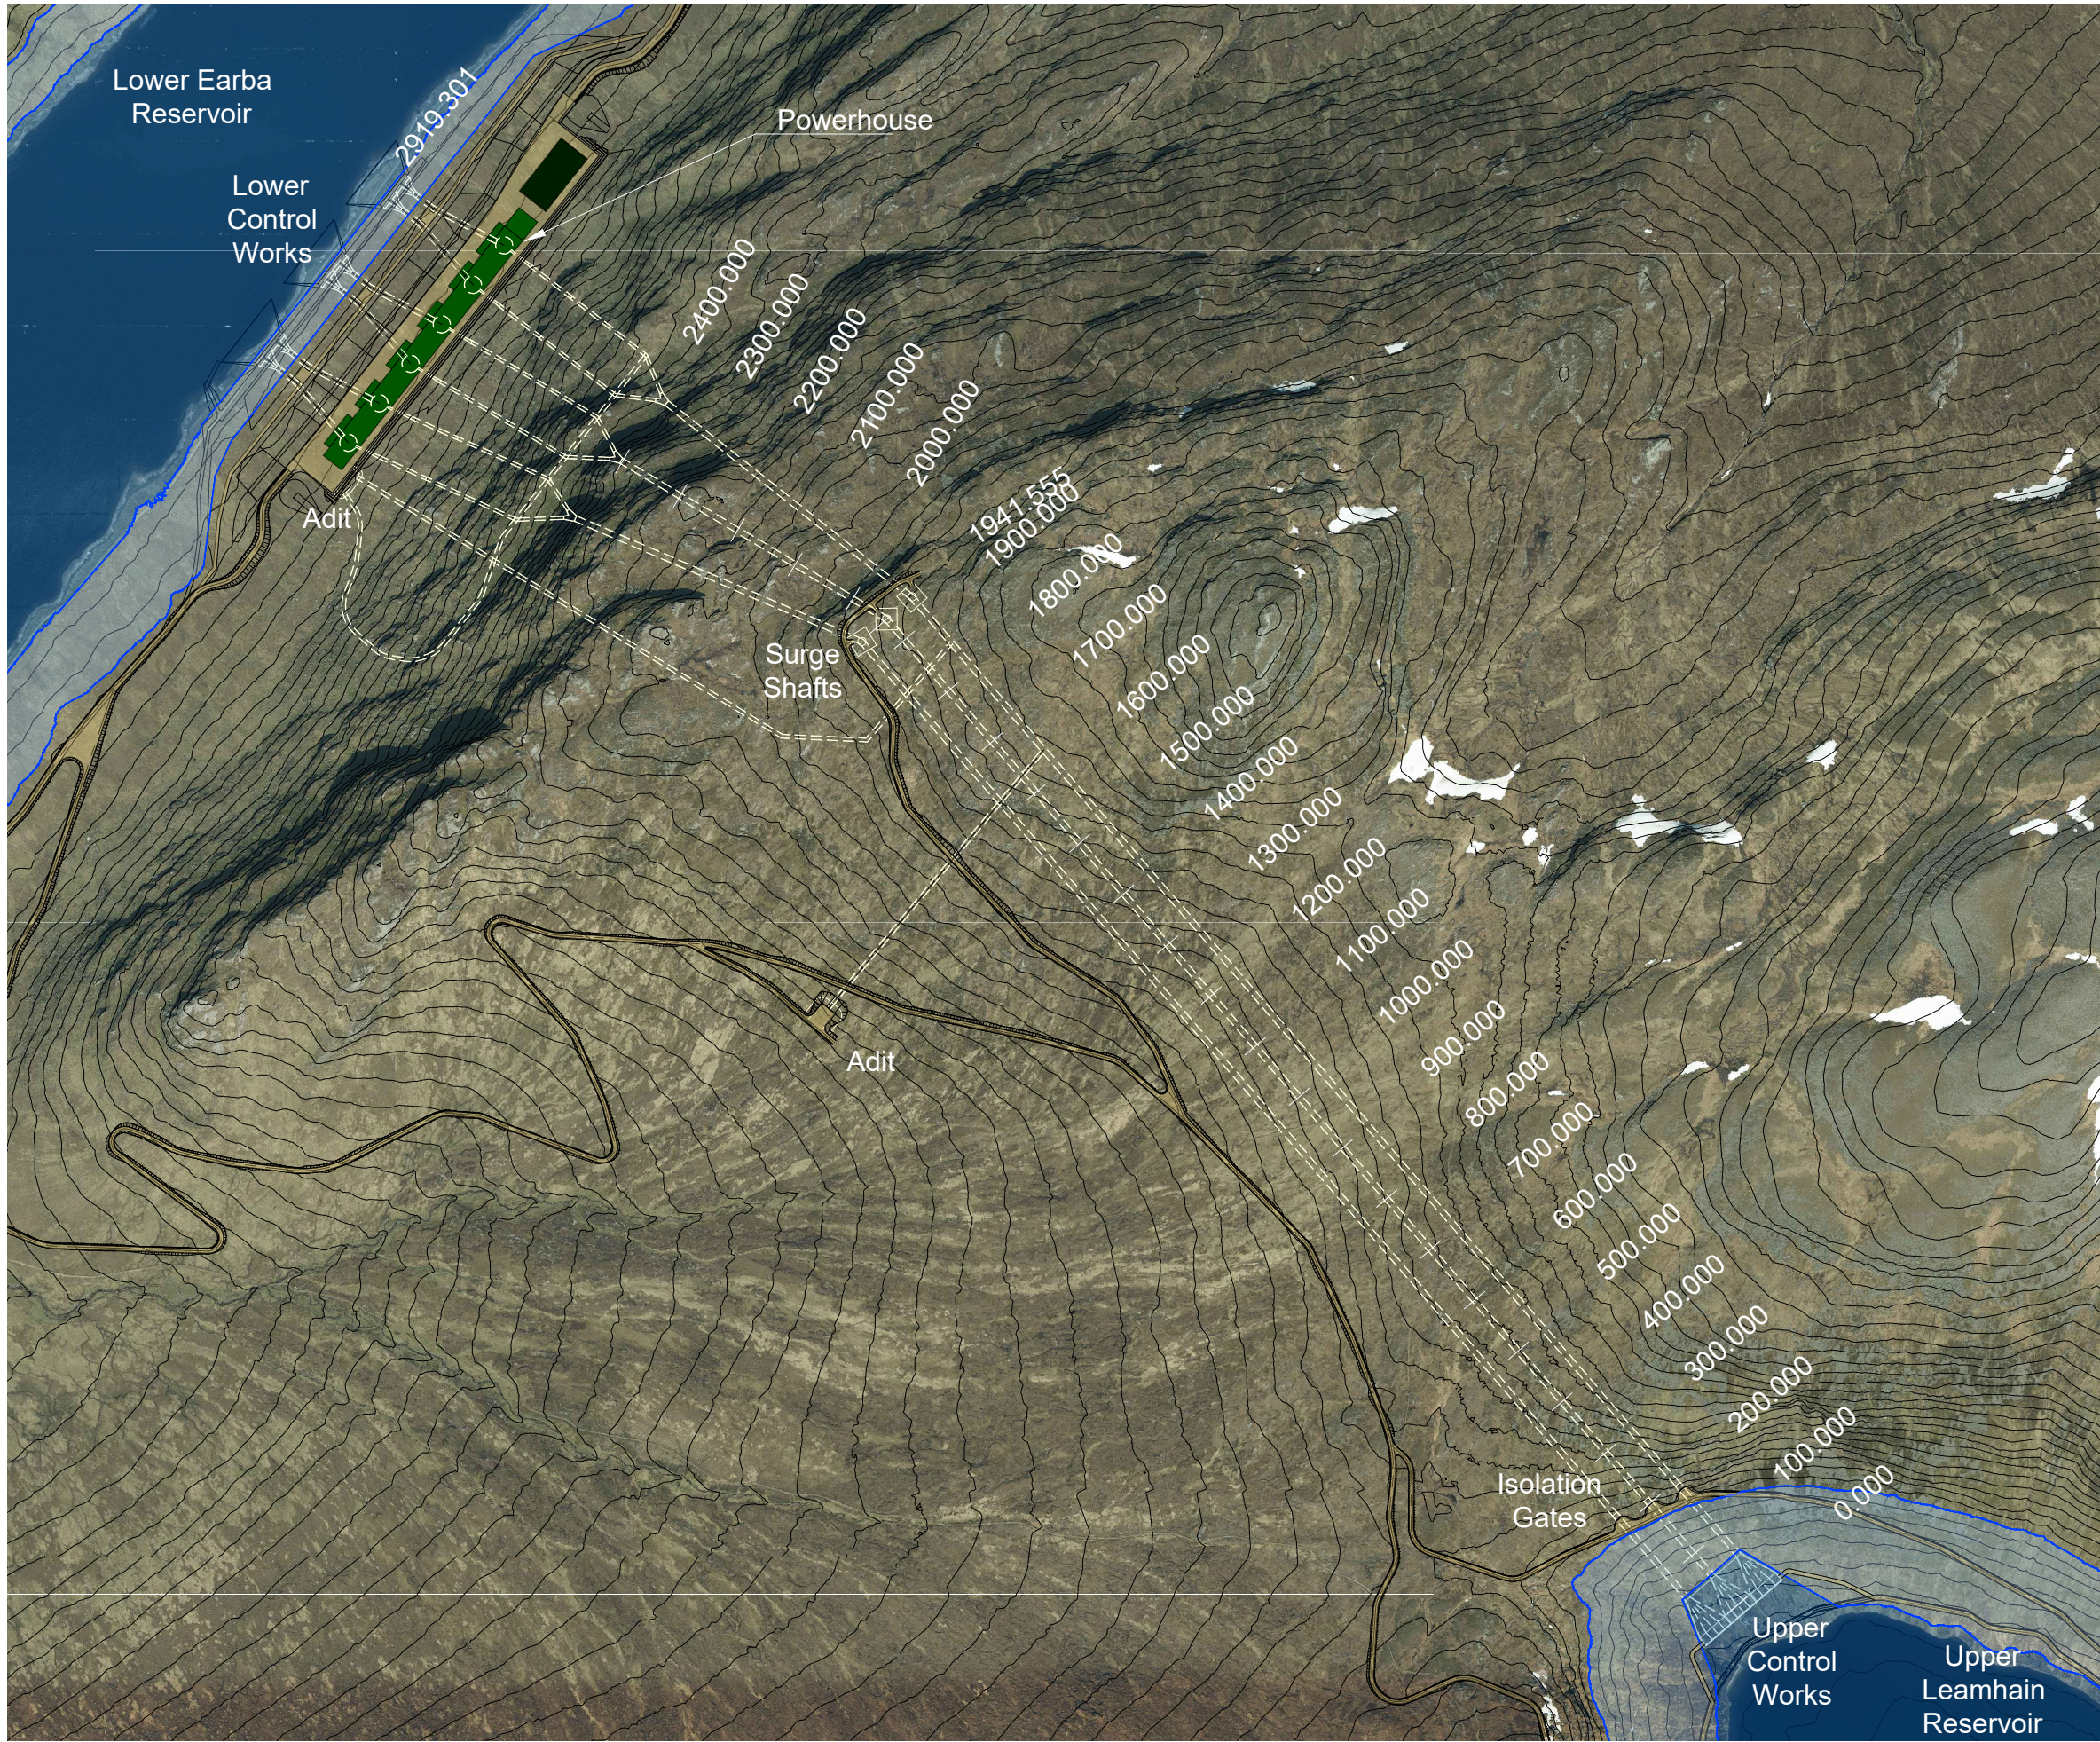

IF IN DOUBT - ASK

NOTES

- Maximum Inundation Level
- Minimum Inundation Level
- Intake
- Isolation Gates
- Powerhouse
- Surge Shaft
- Tunnel Adit
- Tunnel with Chainage Markers (m)

P1	26.01.24	MH	FOR PLANNING	DT	GMcG
REV	DATE	DRAWN	NOTES	CHK'D	APP'D

FESTIVAL HOUSE
177 WEST GEORGE STREET
GLASGOW
G2 2LB
UNITED KINGDOM
T: 01539 720 028
E: info@gilkesenergy.com
W: www.gilkesenergy.com

CLIENT

EARBA STORAGE
A GILKES ENERGY COMPANY

PROJECT

**PROPOSED
EARBA PSH**

TITLE

**TUNNEL LAYOUT PLAN
FIGURE 2.10**

SIZE A3	SCALE AT A3 1:10,000	STATUS PLANNING	REVISION P1
DRAWING NUMBER EAR/GEL/501			

