


IF IN DOUBT - ASK

NOTES

- 1. All levels are in metres above ordnance datum (mAOD).
- 2. All dimensions are in metres unless noted otherwise.

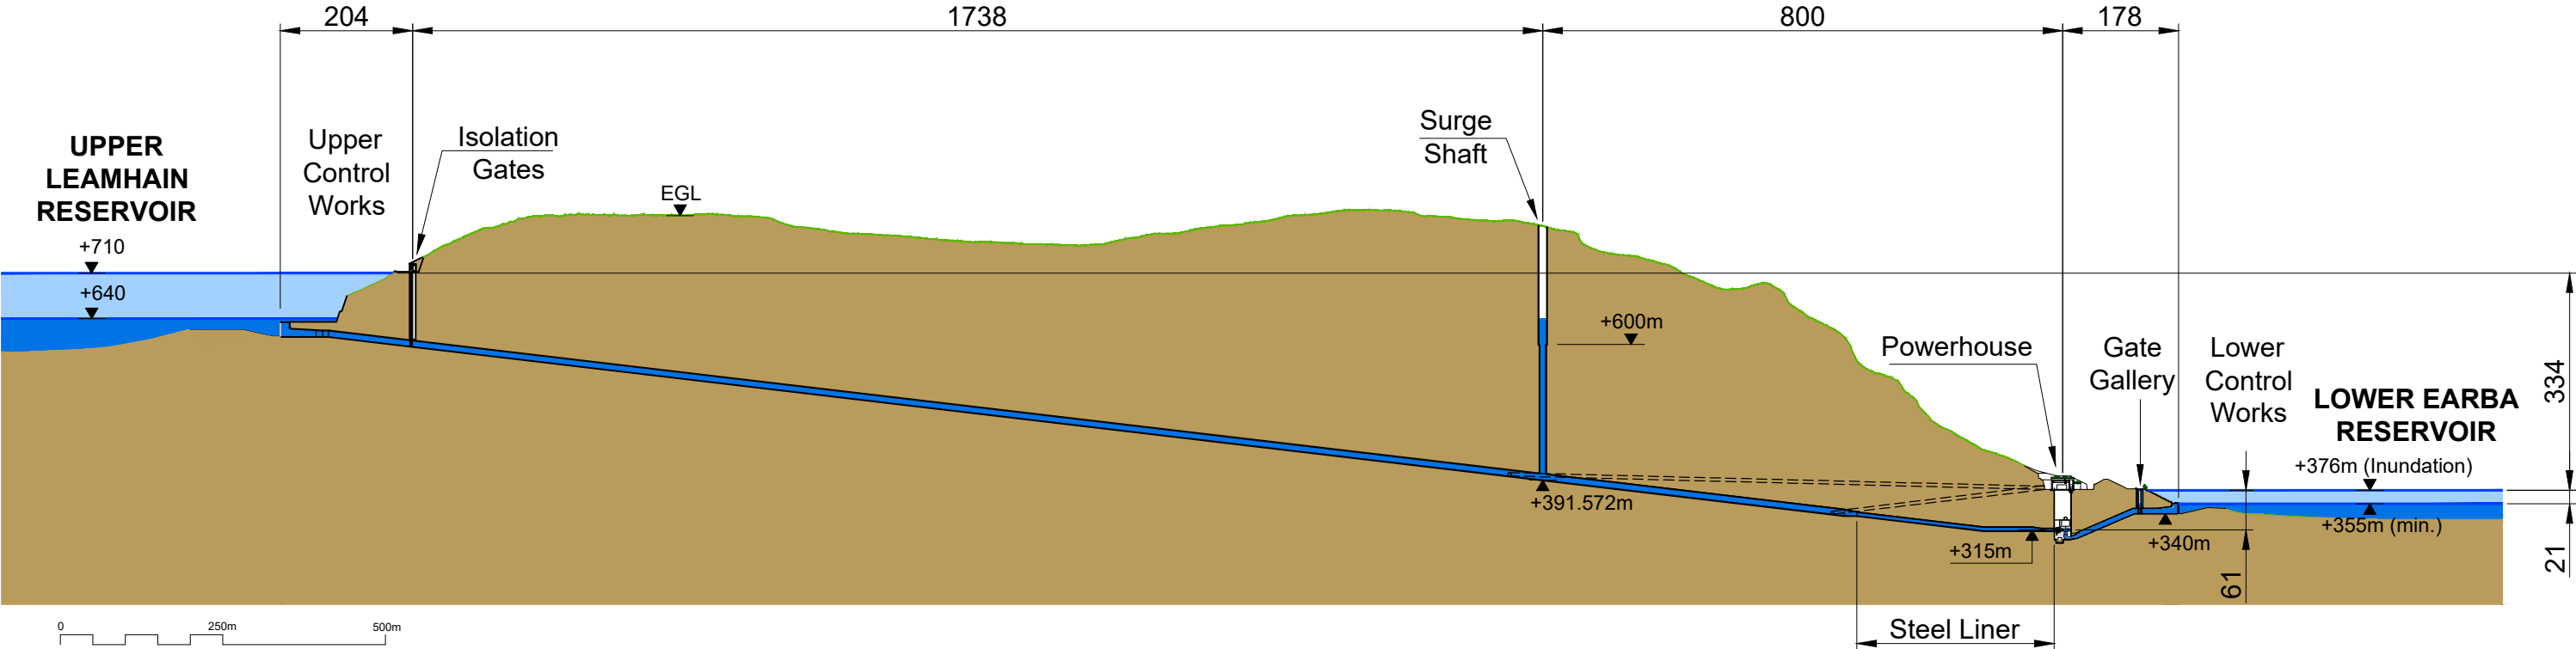

Tunnel Section
1:10,000 @ A3

P1	26.01.24	MH	FOR PLANNING	DT	GM
REV	DATE	DRAWN	NOTES	CH'KD	APP'D
GILKES energy			FESTIVAL HOUSE 177 WEST GEORGE STREET GLASGOW G2 2LB UNITED KINGDOM T: 01539 720 028 E: info@gilkesenergy.com W: www.gilkesenergy.com		
CLIENT					
EARBA STORAGE A GILKES ENERGY COMPANY					
PROJECT					
PROPOSED EARBA PSH					
TITLE					
TUNNEL SECTION FIGURE 2.11					
SIZE A3	SCALE AT A3 1:10,000		STATUS PLANNING		
DRAWING NUMBER EAR/GEL/502				REVISION P1	