



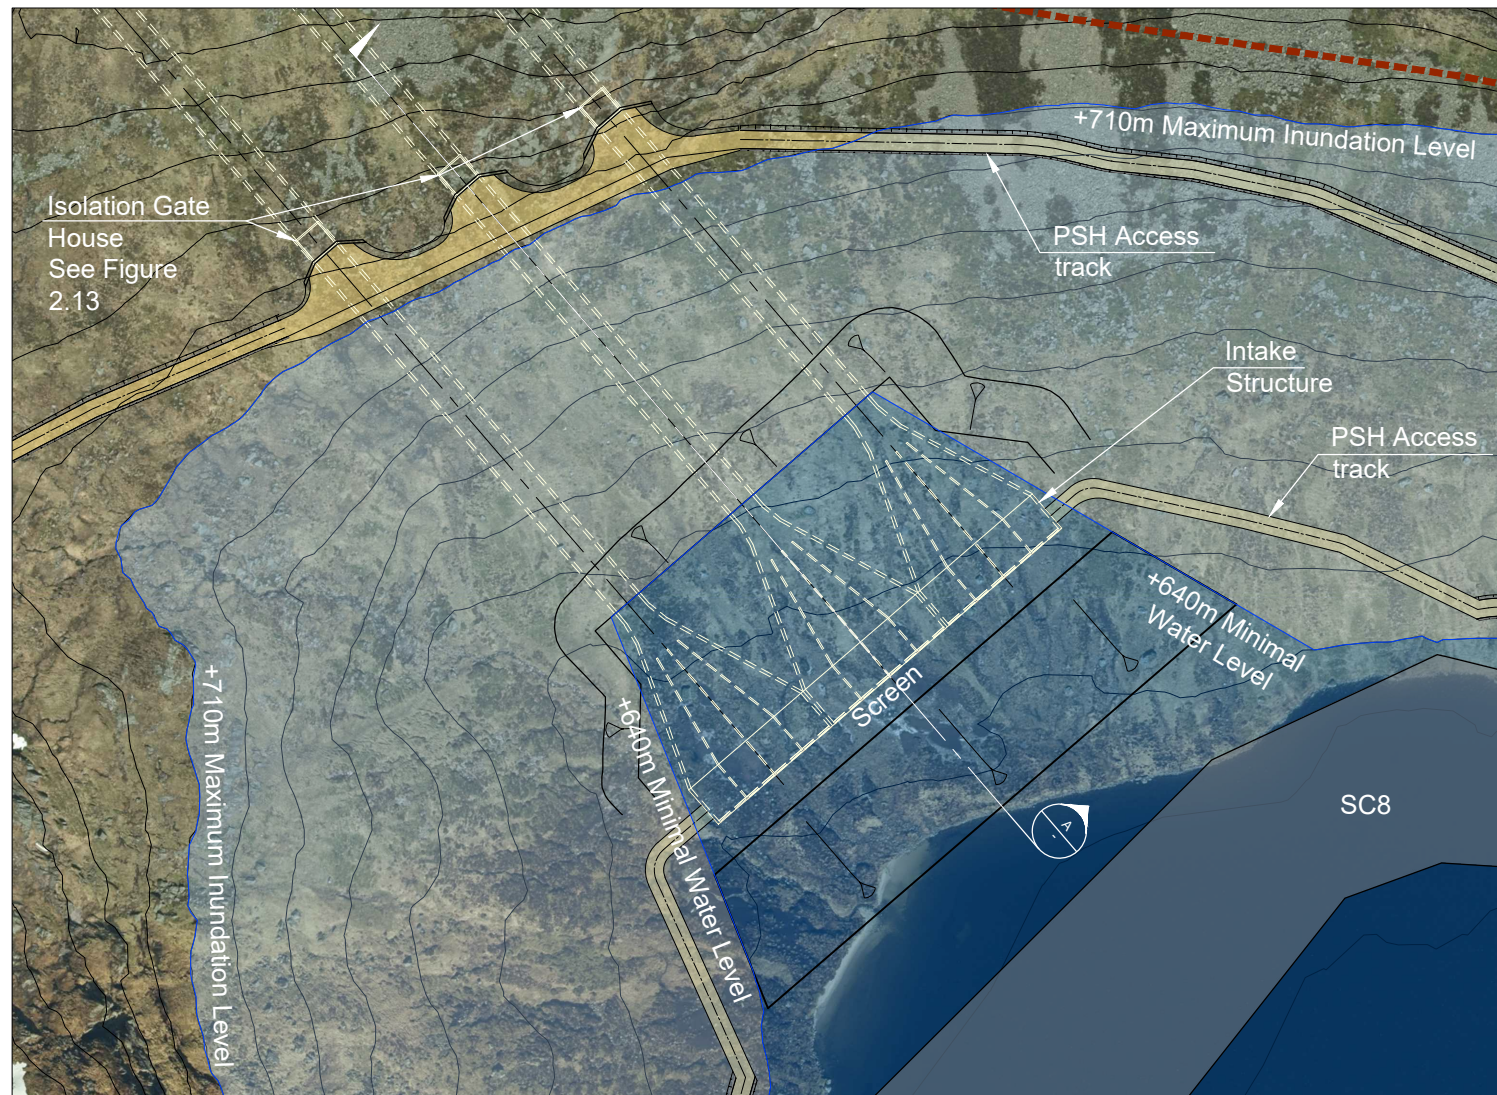


© Crown Copyright and database rights 2024.
Ordnance Survey License Number 100048957.
Supplied by: www.ukmapcentre.com

Plan
1:2500 @ A3

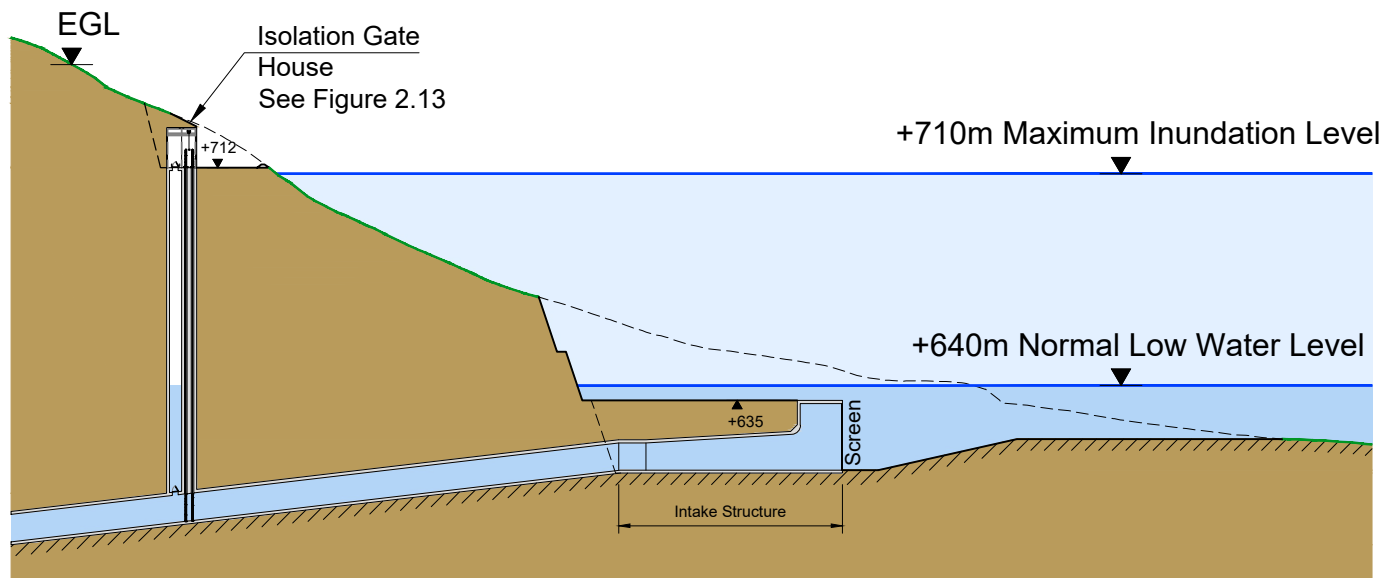

Section
1:2500 @ A3

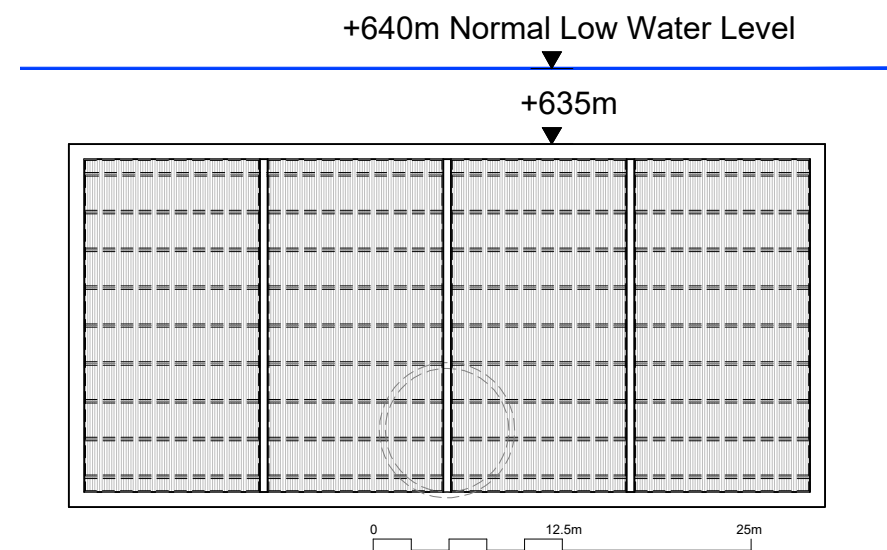

Elevation
Typical 50m Wide x 25m Deep Screen
(3No. Required - 150m wide x 25m Deep Overall)
1:500 @ A3

IF IN DOUBT - ASK

NOTES

- All levels are in metres above ordnance datum (mAOD).

LEGEND

- +710m Maximum Inundation Level
- +640m Minimum Water Level
- = = Tunnel
- Isolation Gate House
- Estate Track / Footpath
- Compound (SC8)

P1	26.01.24	MH	FOR PLANNING	DT	GMcG
REV	DATE	DRAWN	NOTES	CHK'D	APP'D

GILKES
energy

FESTIVAL HOUSE
177 WEST GEORGE STREET
GLASGOW
G2 2LB
UNITED KINGDOM
T: 01539 720 028
E: info@gilkesenergy.com
W: www.gilkesenergy.com

CLIENT

EARBA STORAGE
A GILKES ENERGY COMPANY

PROJECT

PROPOSED
EARBA PSH

TITLE

UPPER CONTROL WORKS
GENERAL ARRANGEMENT
FIGURE 2.12

SIZE A3	SCALE AT A3 AS SHOWN	STATUS PLANNING	REVISION P1
DRAWING NUMBER	EAR/GEL/310		