




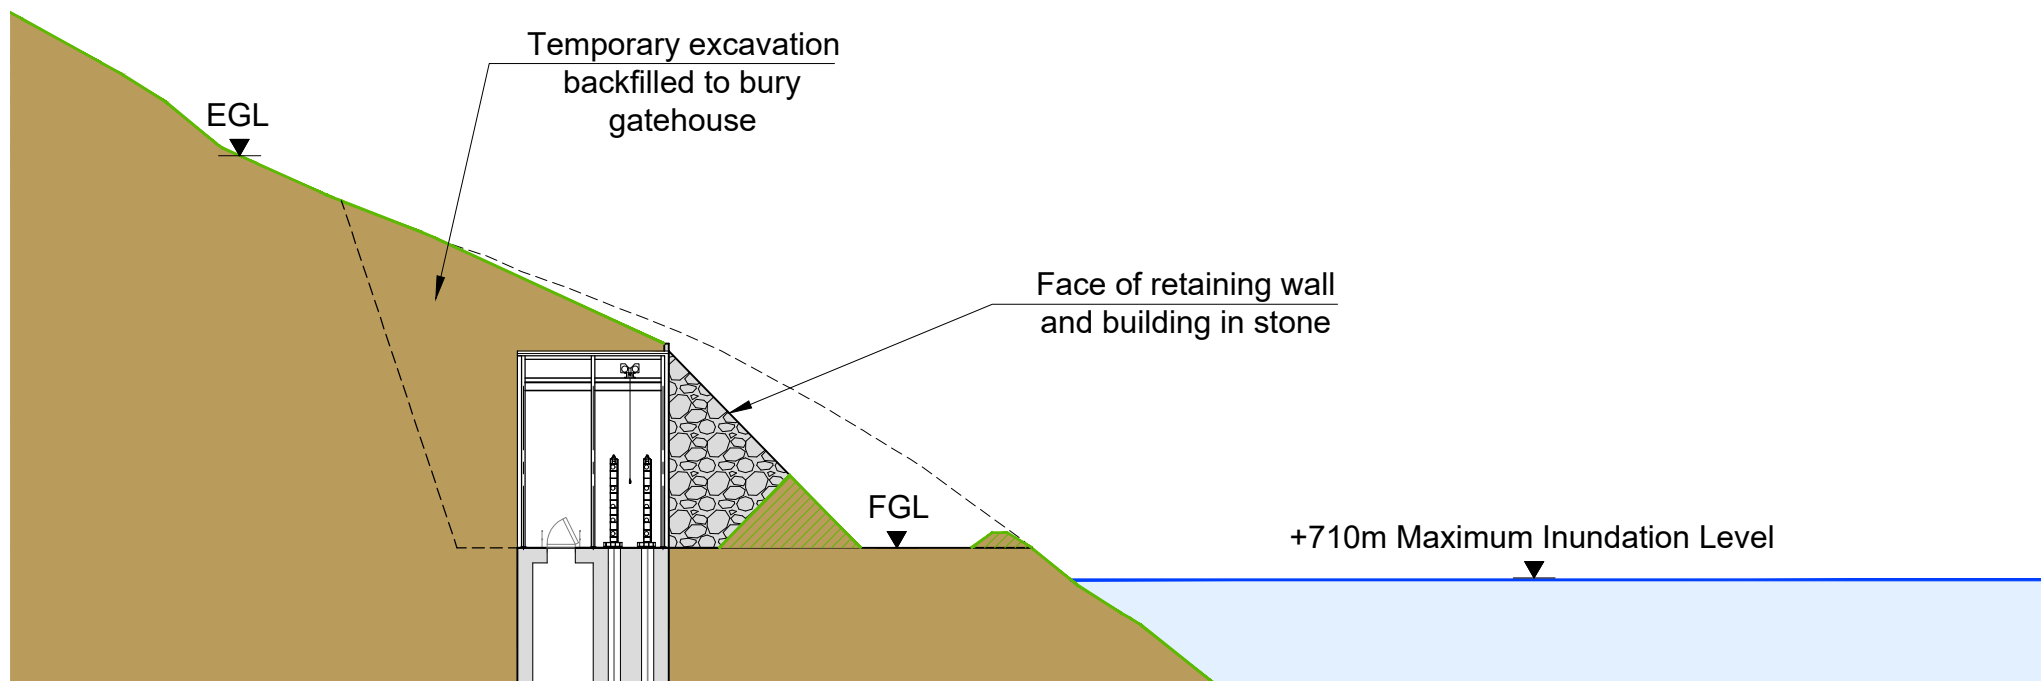


© Crown Copyright and database rights 2024.
Ordnance Survey License Number 100048957.
Supplied by: www.ukmapcentre.com

Plan
1:1000 @ A3

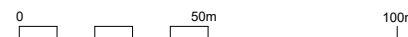


Section
1:500 @ A3

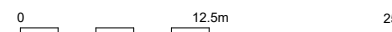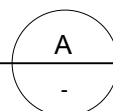


IF IN DOUBT - ASK	
NOTES	
1.	All levels are in metres above ordnance datum (mAOD).
LEGEND	
	+710m Maximum Inundation Level

Gatehouses backfilled and retaining walls with stonework finish added

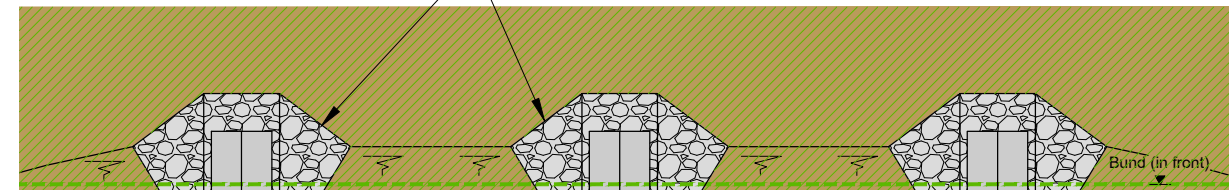

FGL

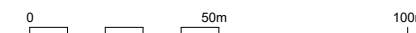

Elevation
1:1000 @ A3

P1	26.01.24	MH	FOR PLANNING	DT	GMcG
REV	DATE	DRAWN	NOTES	CHK'D	APP'D
			FESTIVAL HOUSE 177 WEST GEORGE STREET GLASGOW G2 2LB UNITED KINGDOM T: 01559 720 028 E: info@gilkesenergy.com W: www.gilkesenergy.com		
CLIENT					
EARBA STORAGE A GILKES ENERGY COMPANY					
PROJECT					
PROPOSED EARBA PSH					
TITLE					
UPPER CONTROL WORKS ISOLATION GATES G.A. FIGURE 2.13					
SIZE A3	SCALE AT A3 AS SHOWN		STATUS PLANNING		
DRAWING NUMBER			REVISION		
EAR/GEL/311			P1		