



IF IN DOUBT - ASK

NOTES

1.

All levels are in metres above
ordnance datum (mAOD).

2.

All dimensions are in metres U.N.O.

LEGEND


+376m Maximum Inundation Level

+355m Minimum Water Level

Tunnel

New Tree Planting - Riparian Mix

New Tree Planting - Upland Mix

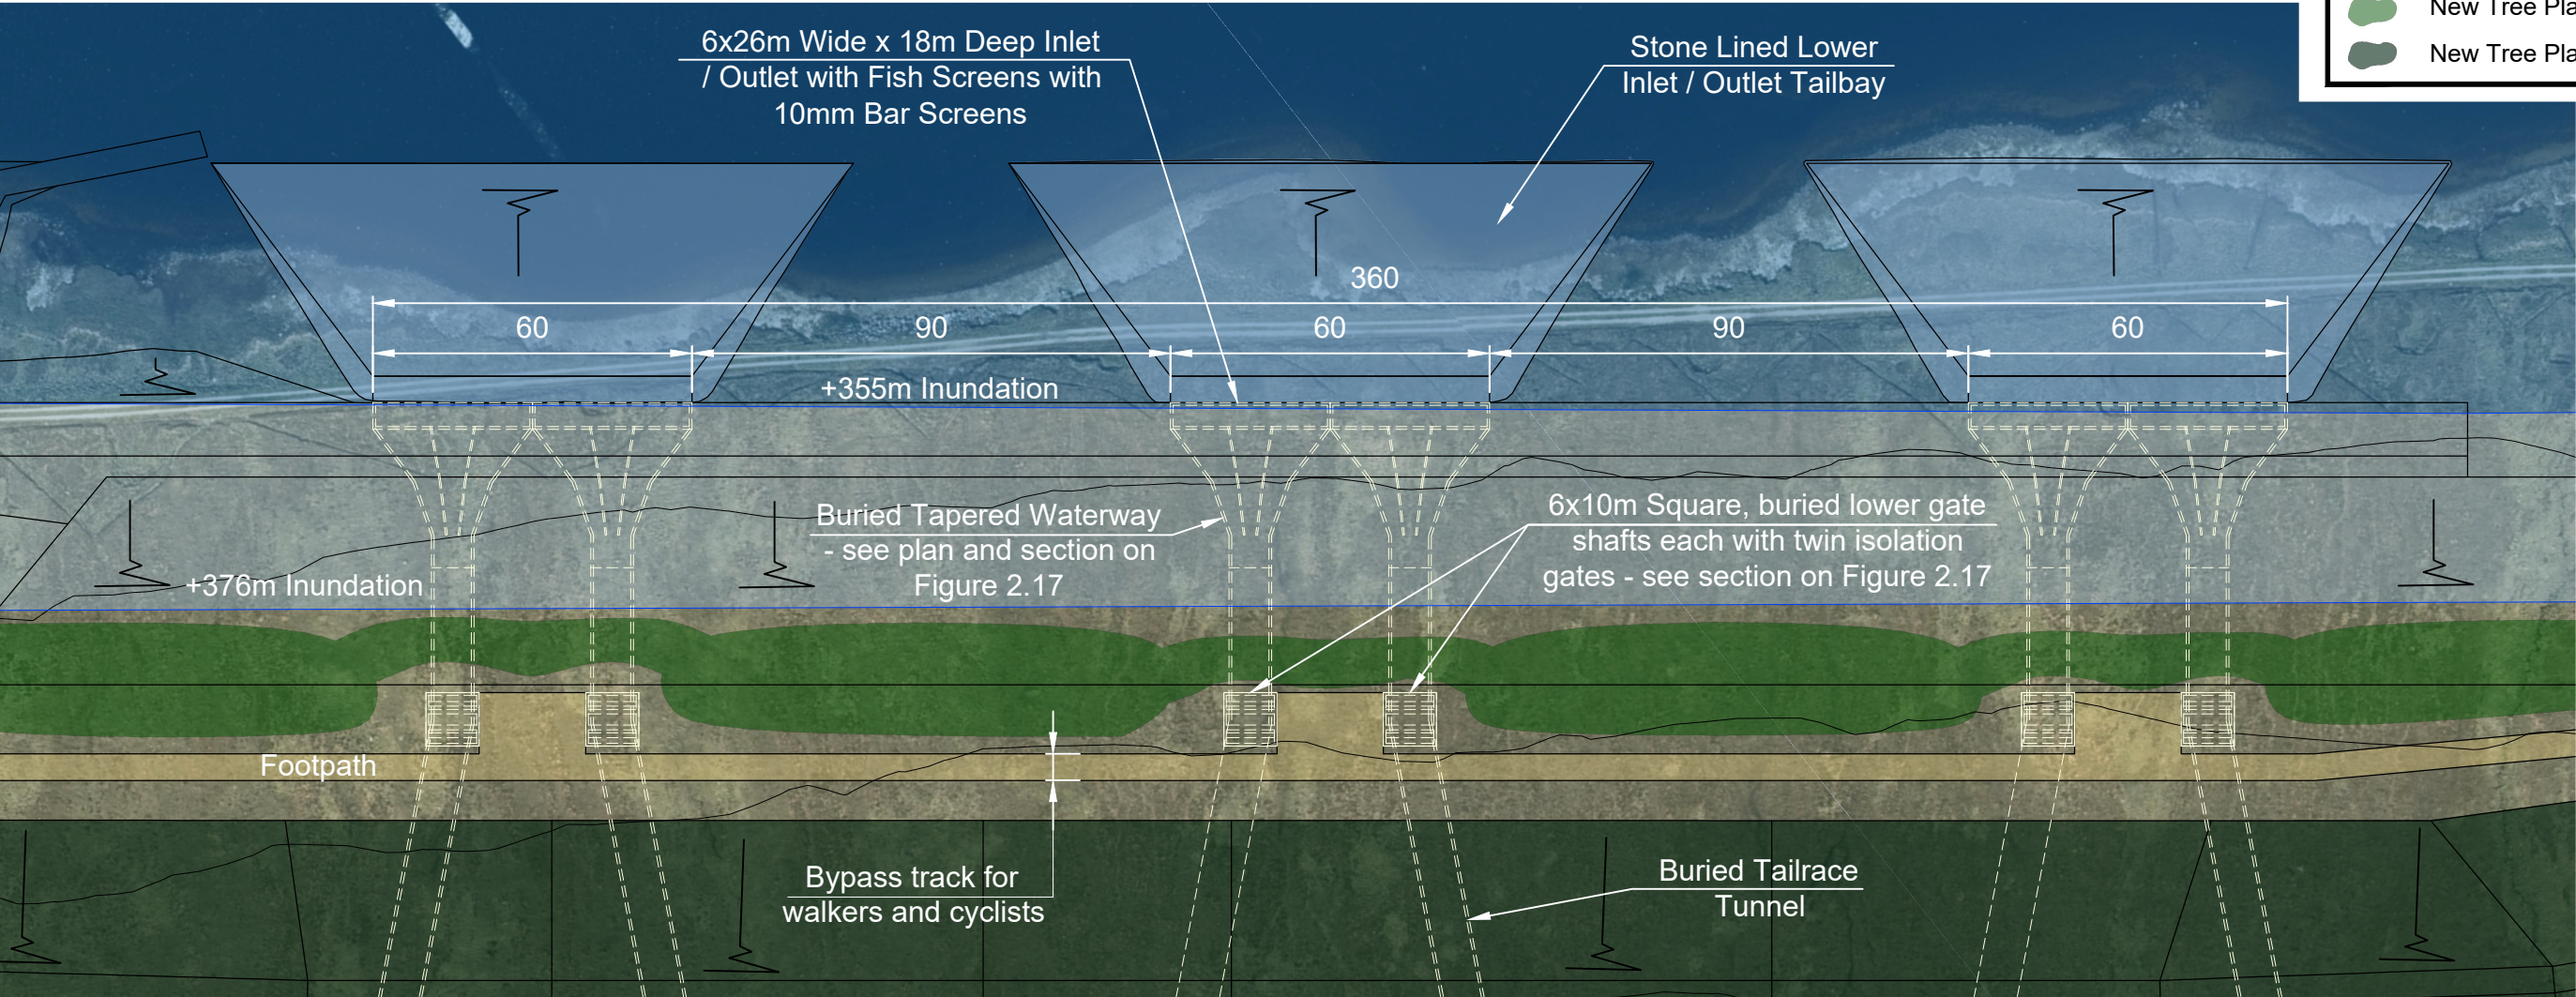

Plan on Lower Control Inlet / Outlet Works
(Refer to Cross Section Figure 2.17 for Section View)
1:3000 @ A3

P1	26.01.24	MH	FOR PLANNING	DT	GMcG
REV	DATE	DRAWN	NOTES	CHK'D	APP'D
			FESTIVAL HOUSE 177 WEST GEORGE STREET GLASGOW G2 2LB UNITED KINGDOM T: 01539 720 028 E: info@gilkesenergy.com W: www.gilkesenergy.com		
CLIENT					
EARBA STORAGE A GILKES ENERGY COMPANY					
PROJECT					
PROPOSED EARBA PSH					
TITLE			LOWER CONTROL WORKS GENERAL ARRANGEMENT FIGURE 2.16		
SIZE	SCALE AT A3		STATUS		
A3	1:3000		PLANNING		
DRAWING NUMBER				REVISION	
EAR/GEL/210				P1	