



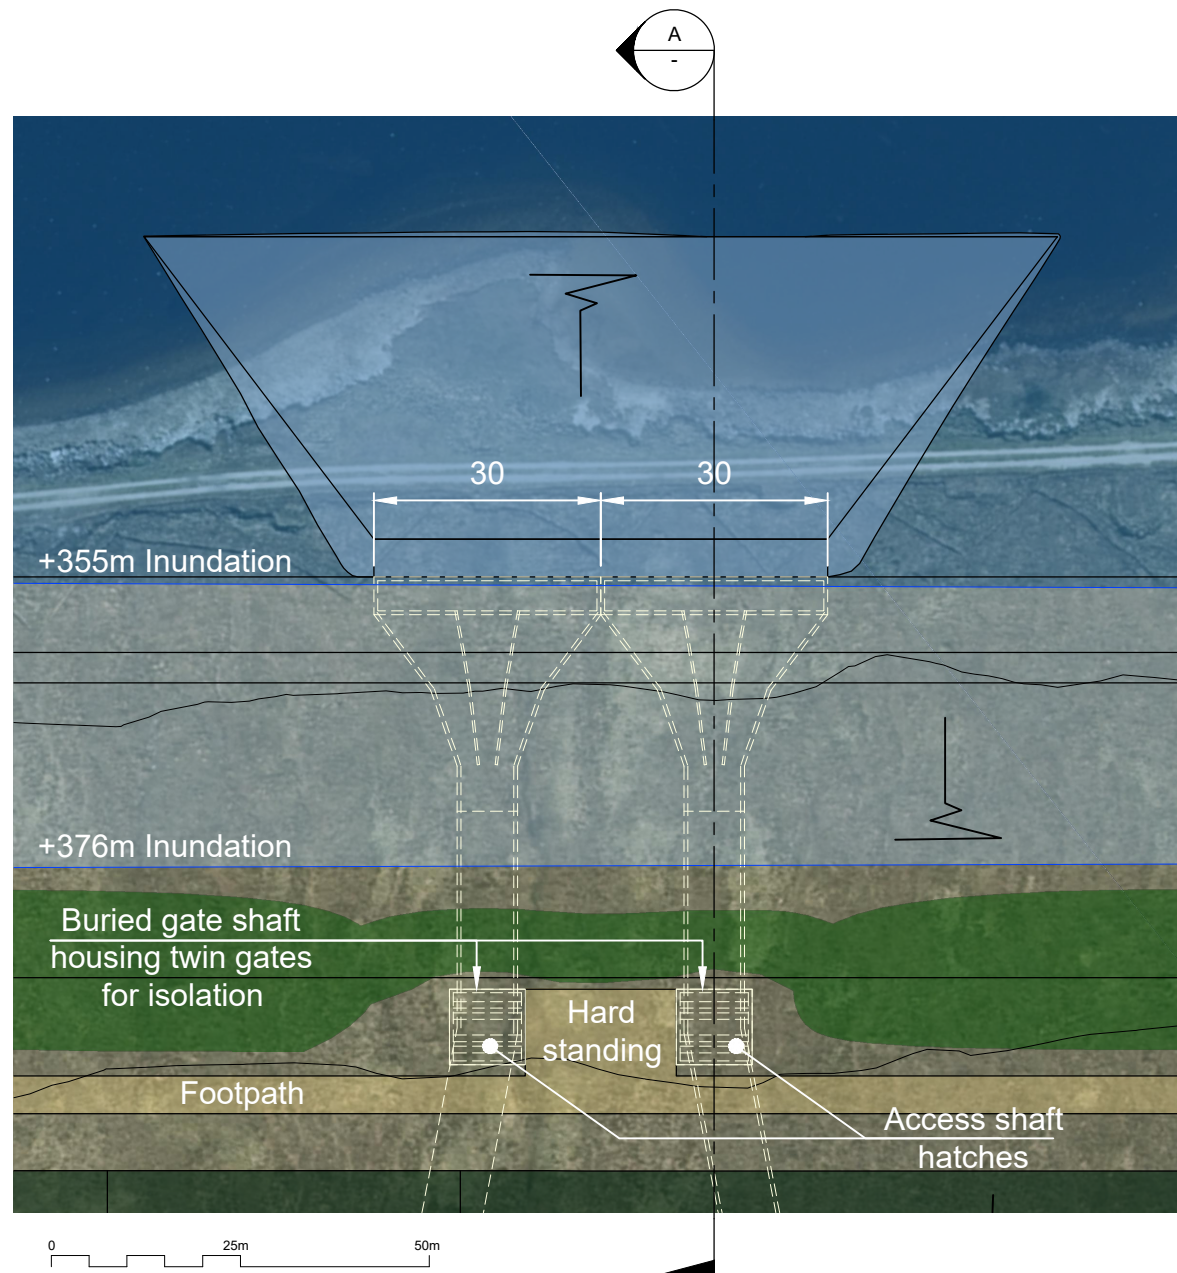


Plan on Lower Control Inlet / Outlet Works

1:1000 @ A3

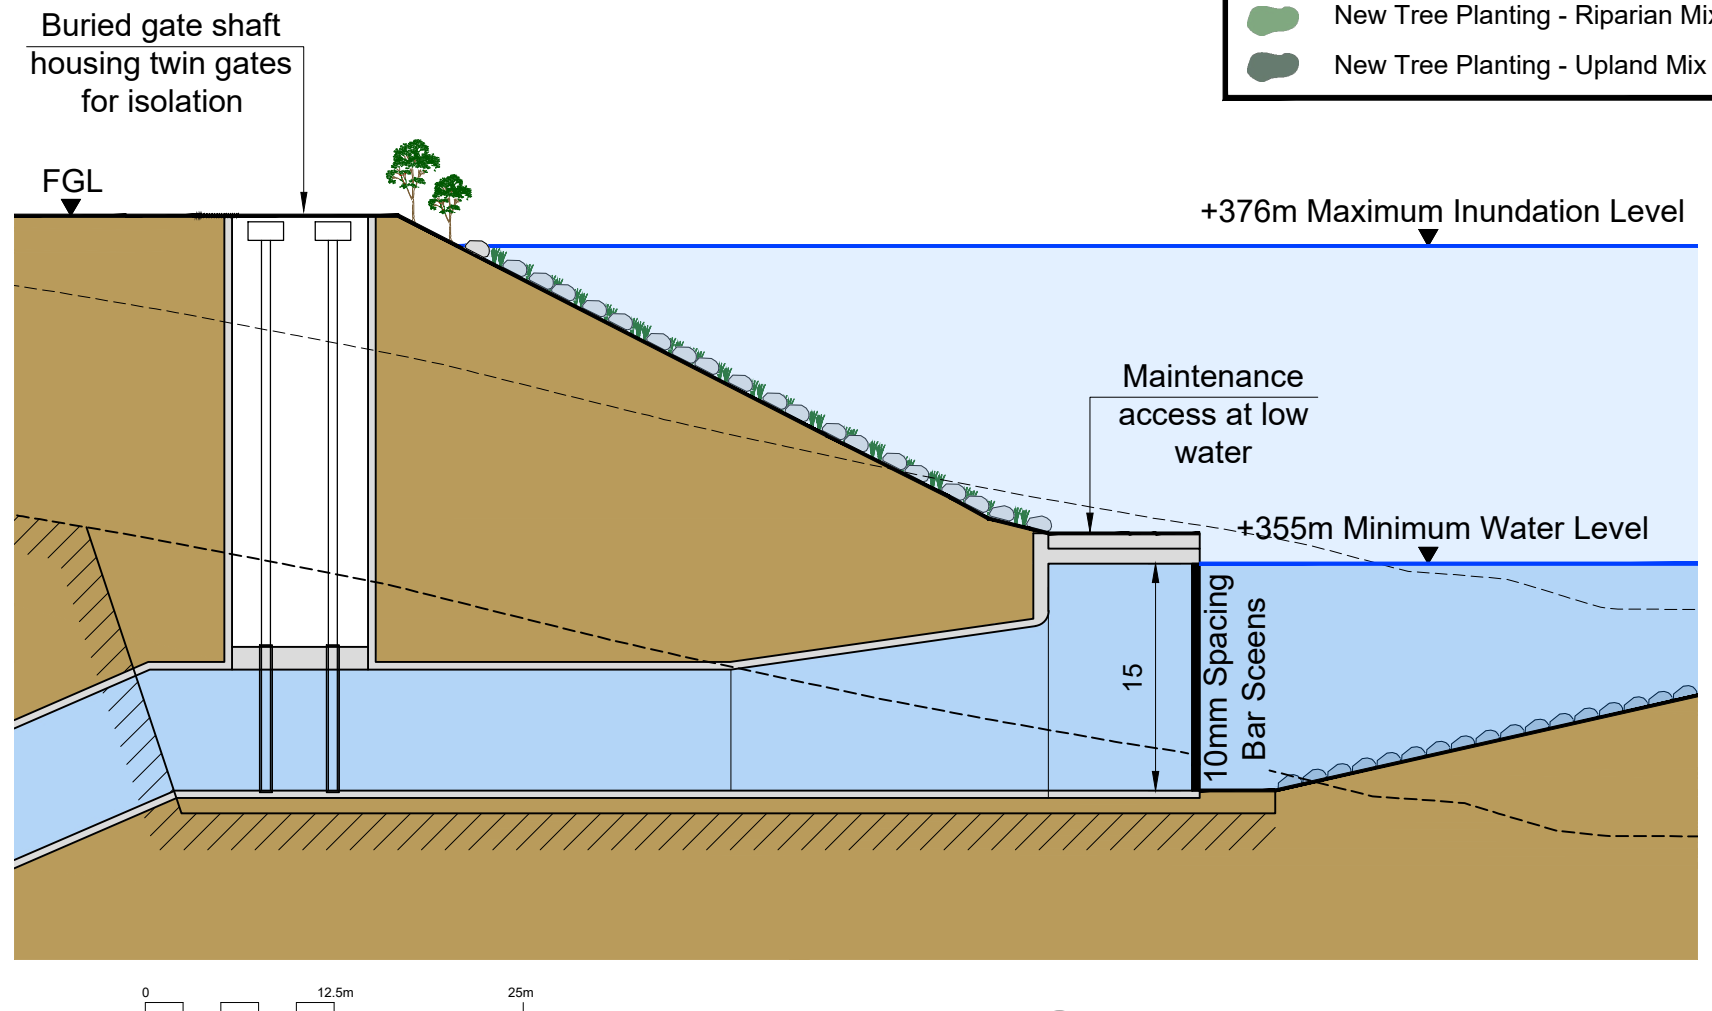

Section

1:500 @ A3

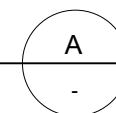

IF IN DOUBT - ASK

NOTES

1. All levels are in metres above ordnance datum (mAOD).
2. All dimensions are in metres U.N.O.

LEGEND

- +376m Maximum Inundation Level
- +355m Minimum Water Level
- Tunnel
- New Tree Planting - Riparian Mix
- New Tree Planting - Upland Mix

P1	26.01.24	MH	FOR PLANNING	DT	GMcG
REV	DATE	DRAWN	NOTES	CHK'D	APP'D
			FESTIVAL HOUSE 177 WEST GEORGE STREET GLASGOW G2 2LB UNITED KINGDOM T: 01539 720 028 E: info@gilkesenergy.com W: www.gilkesenergy.com		
CLIENT					
EARBA STORAGE A GILKES ENERGY COMPANY					
PROJECT					
PROPOSED EARBA PSH					
TITLE			LOWER CONTROL WORKS ISOLATION GATES G.A. FIGURE 2.17		
SIZE A3	SCALE AT A3 AS SHOWN		STATUS PLANNING		
DRAWING NUMBER				REVISION	
EAR/GEL/211				P1	