




IF IN DOUBT - ASK

NOTES

1. All levels are in metres above ordnance datum (mAOD).

LEGEND

- +376m Maximum Inundation Level
- +355m Minimum Water Level
- Tunnel Adit
- Tunnel
- Powerhouse
- Compound
- New Tree Planting - Riparian Mix
- New Tree Planting - Upland Mix

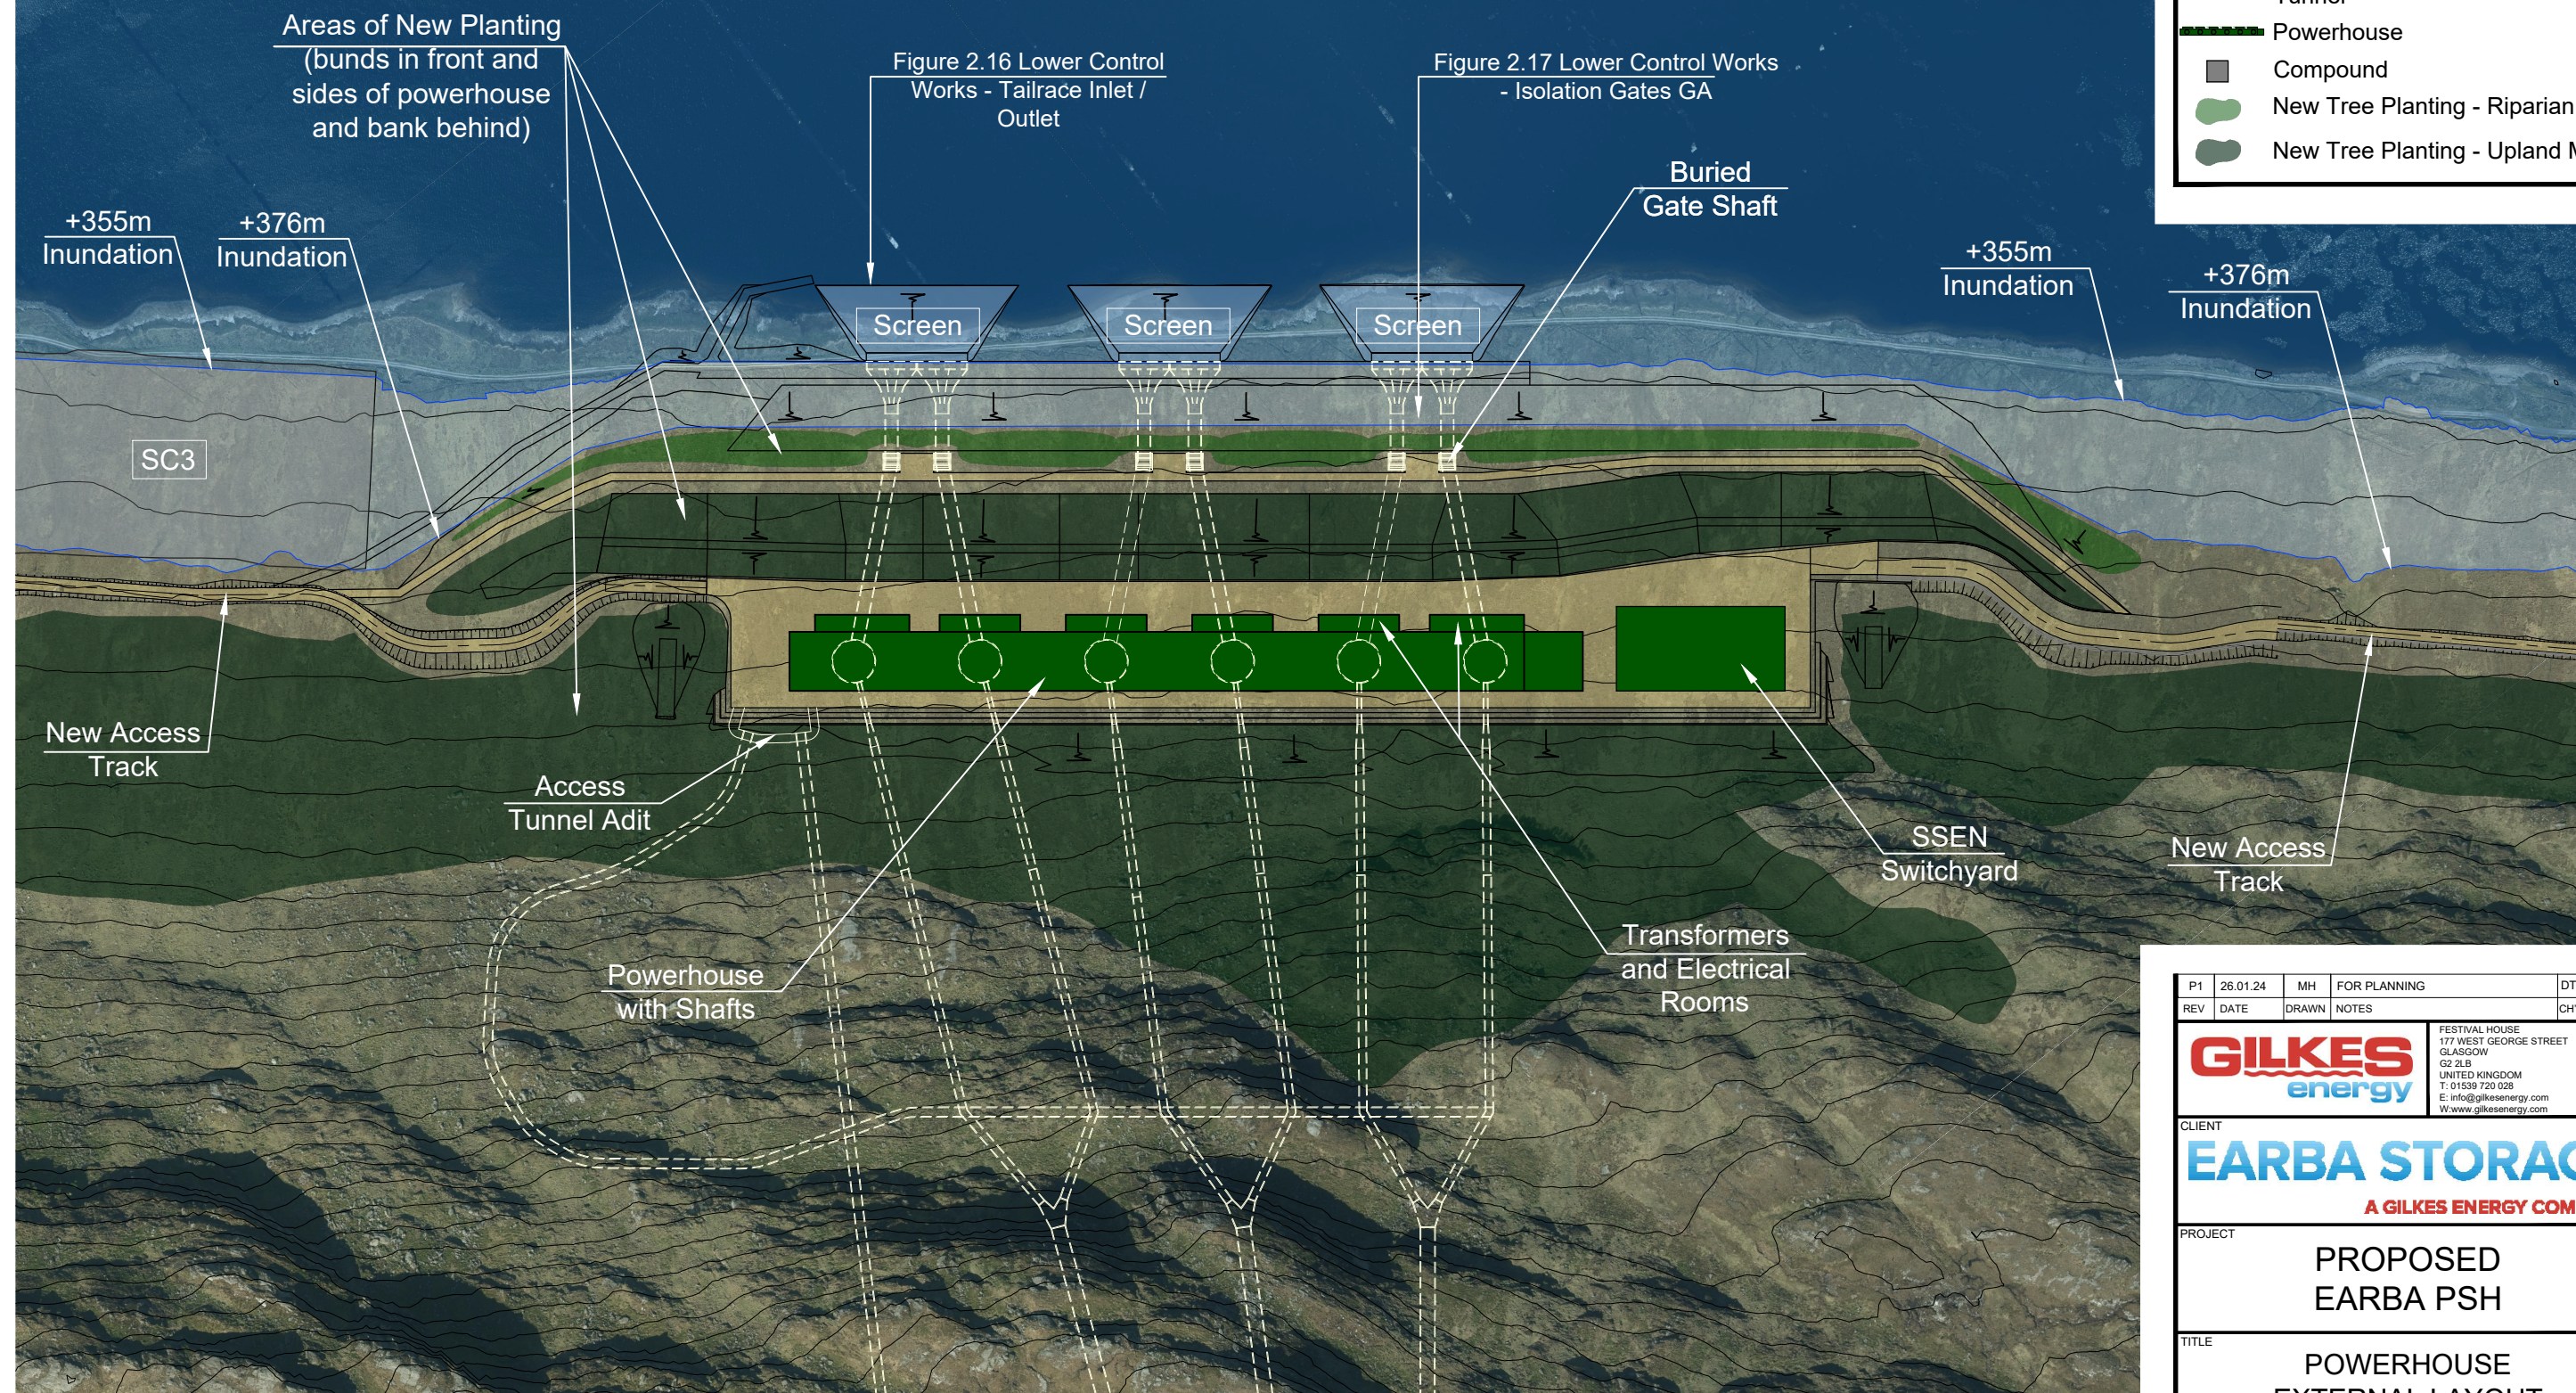

Plan

1:4000 @ A3

0 100m 200m

P1	26.01.24	MH	FOR PLANNING	DT	GMCG
REV	DATE	DRAWN	NOTES	CHK'D	APP'D
			FESTIVAL HOUSE 177 WEST GEORGE STREET GLASGOW G2 2LB UNITED KINGDOM T: 01539 720 028 E: info@gilkesenergy.com W: www.gilkesenergy.com		
CLIENT					
EARBA STORAGE A GILKES ENERGY COMPANY					
PROJECT					
PROPOSED EARBA PSH					
TITLE					
POWERHOUSE EXTERNAL LAYOUT FIGURE 2.18					
SIZE A3	SCALE AT A3 1:4000		STATUS PLANNING		
DRAWING NUMBER EAR/GEL/401			REVISION P1		