



IF IN DOUBT - ASK

NOTES

1. All levels are in metres above ordnance datum (mAOD).

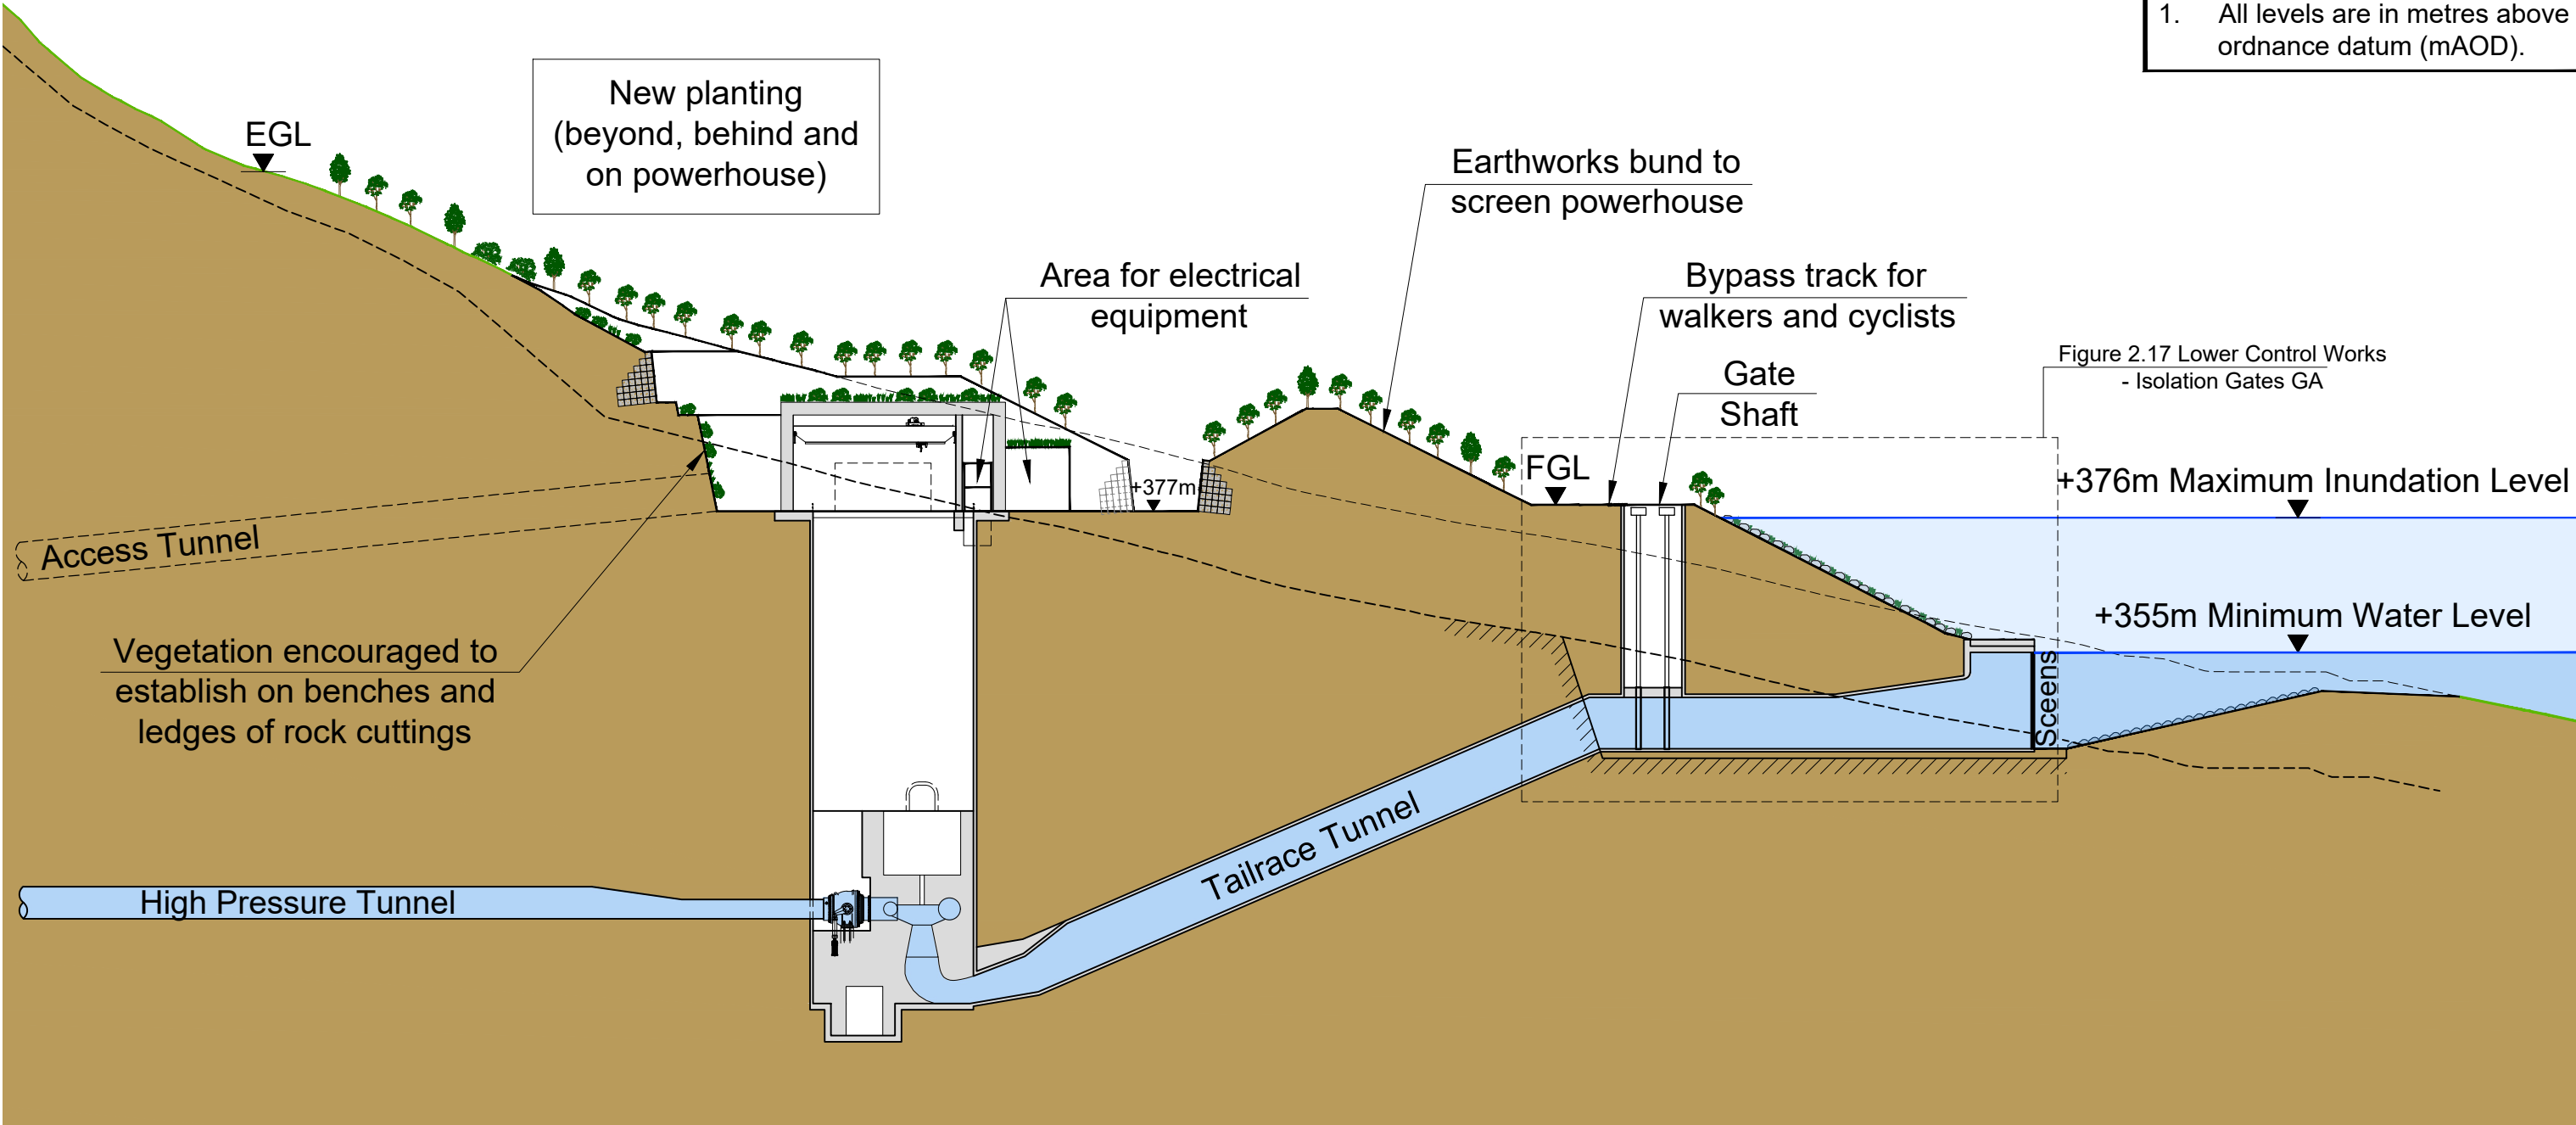

Powerhouse Section  
1:1000 @ A3

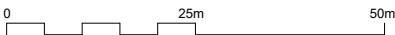

|     |          |       |              |      |       |
|-----|----------|-------|--------------|------|-------|
| P1  | 26.01.24 | MH    | FOR PLANNING | DT   | GMcG  |
| REV | DATE     | DRAWN | NOTES        | CHKD | APP'D |



FESTIVAL HOUSE  
177 WEST GEORGE STREET  
GLASGOW  
G2 2LS  
UNITED KINGDOM  
T: 01539 720 028  
E: info@gilkesenergy.com  
W: www.gilkesenergy.com

CLIENT  
**EARBA STORAGE**  
A GILKES ENERGY COMPANY

PROJECT  
**PROPOSED  
EARBA PSH**

TITLE  
**POWERHOUSE  
TYPICAL CROSS SECTION  
FIGURE 2.19**

|                                      |                       |                           |                       |
|--------------------------------------|-----------------------|---------------------------|-----------------------|
| SIZE<br><b>A3</b>                    | SCALE AT A3<br>1:1000 | STATUS<br><b>PLANNING</b> | REVISION<br><b>P1</b> |
| DRAWING NUMBER<br><b>EAR/GEL/402</b> |                       |                           |                       |