


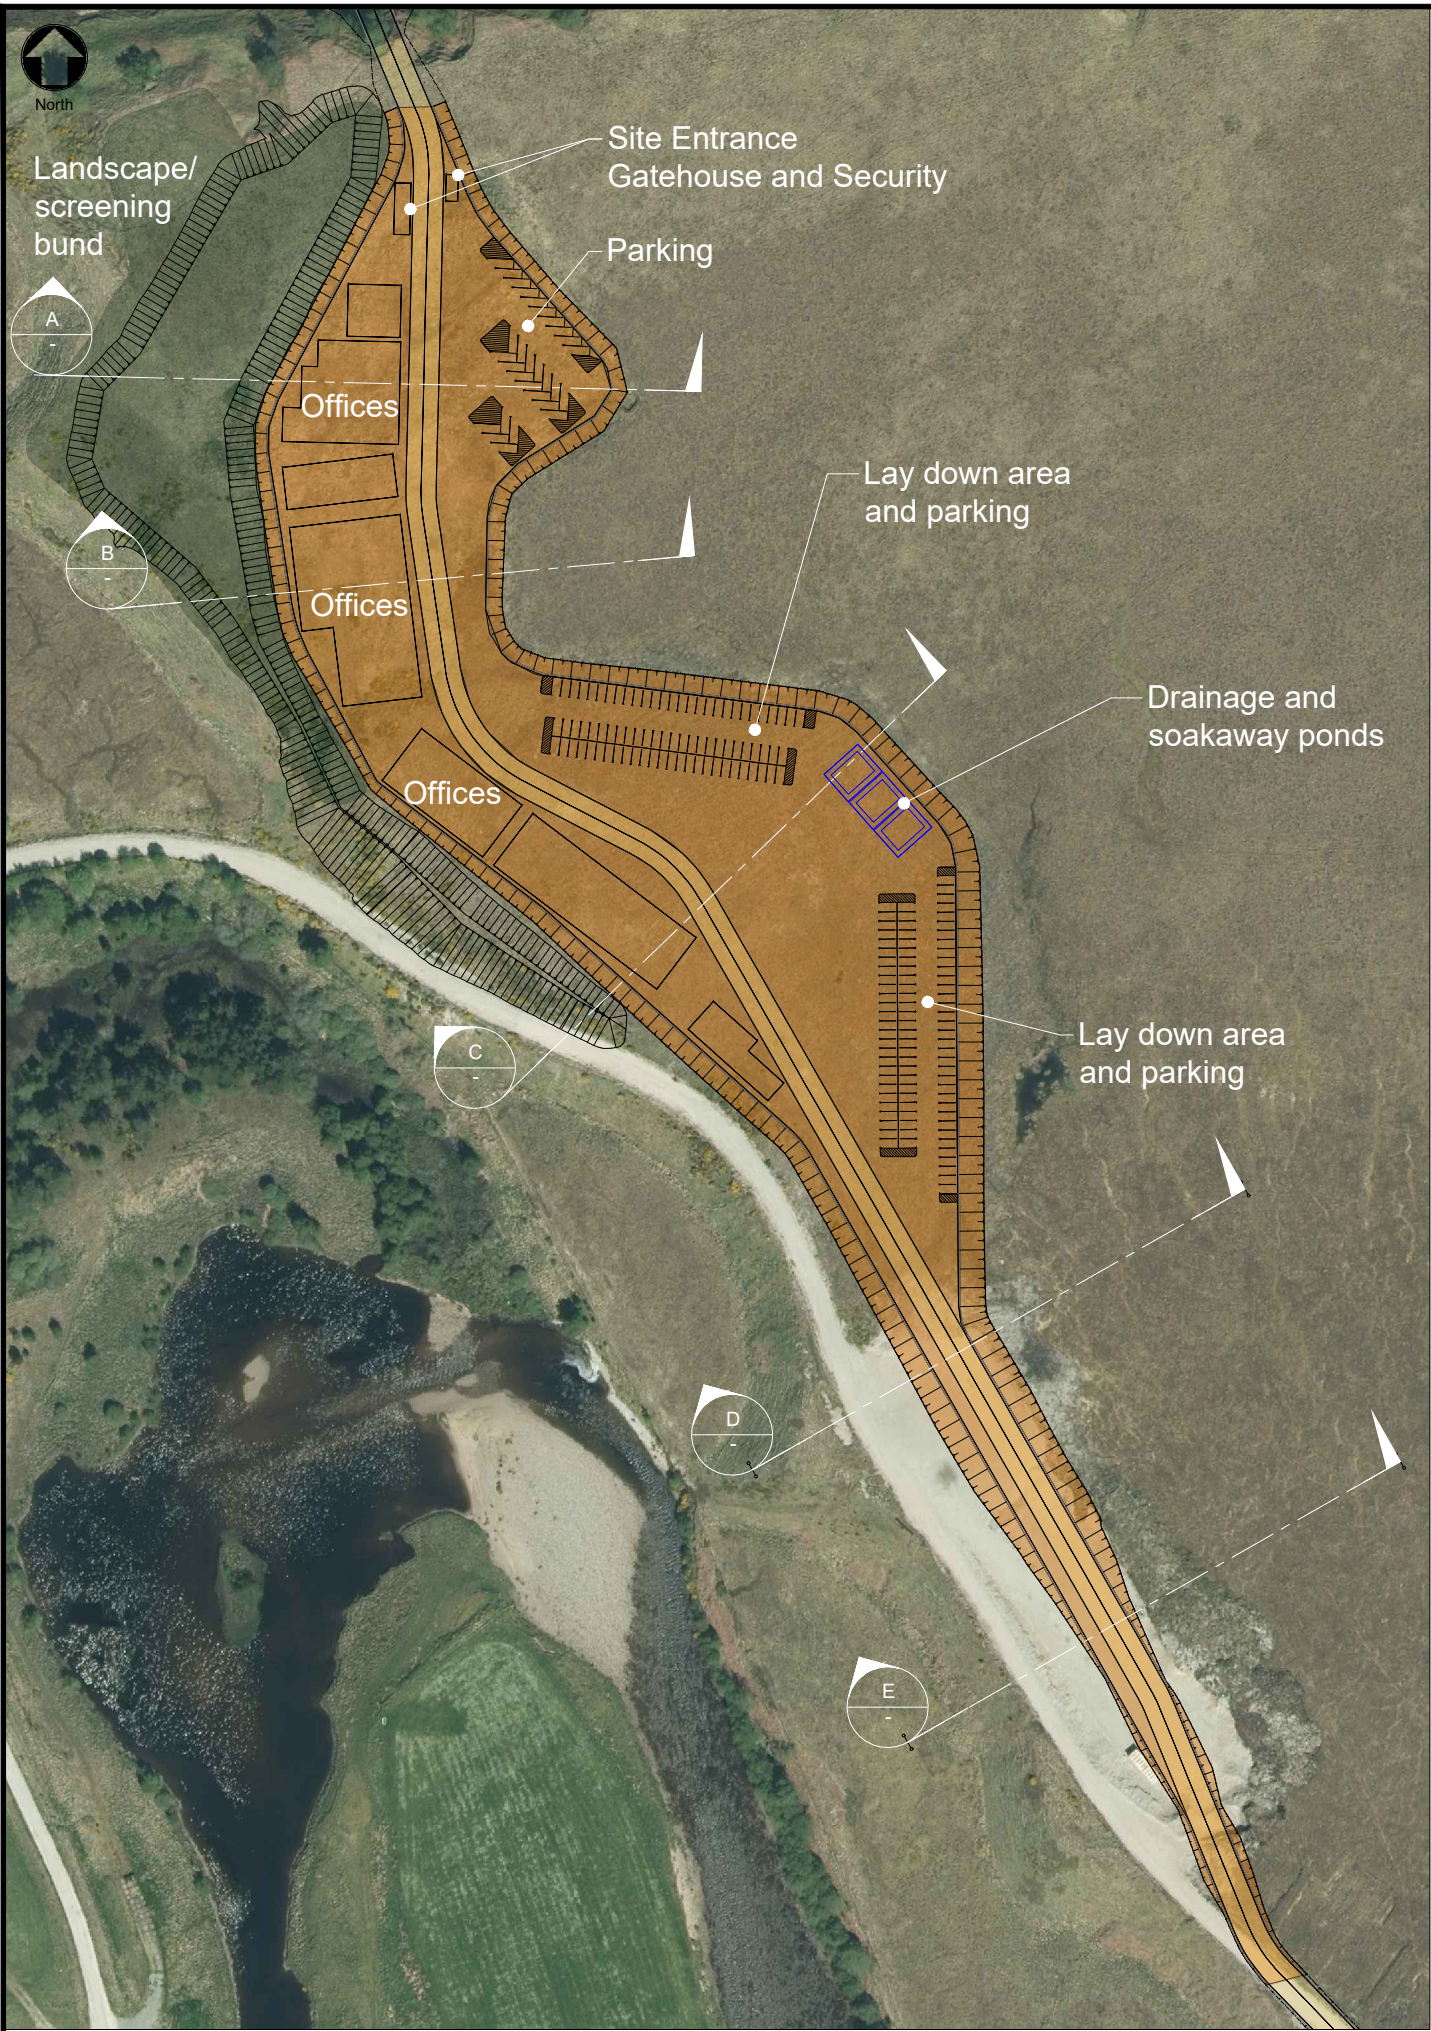


© Crown Copyright and database rights 2024.
Ordnance Survey Licence Number 100048957.
Supplied by: www.ukmapcentre.com

Plan

1:2000 @ A3

0 50m 100m

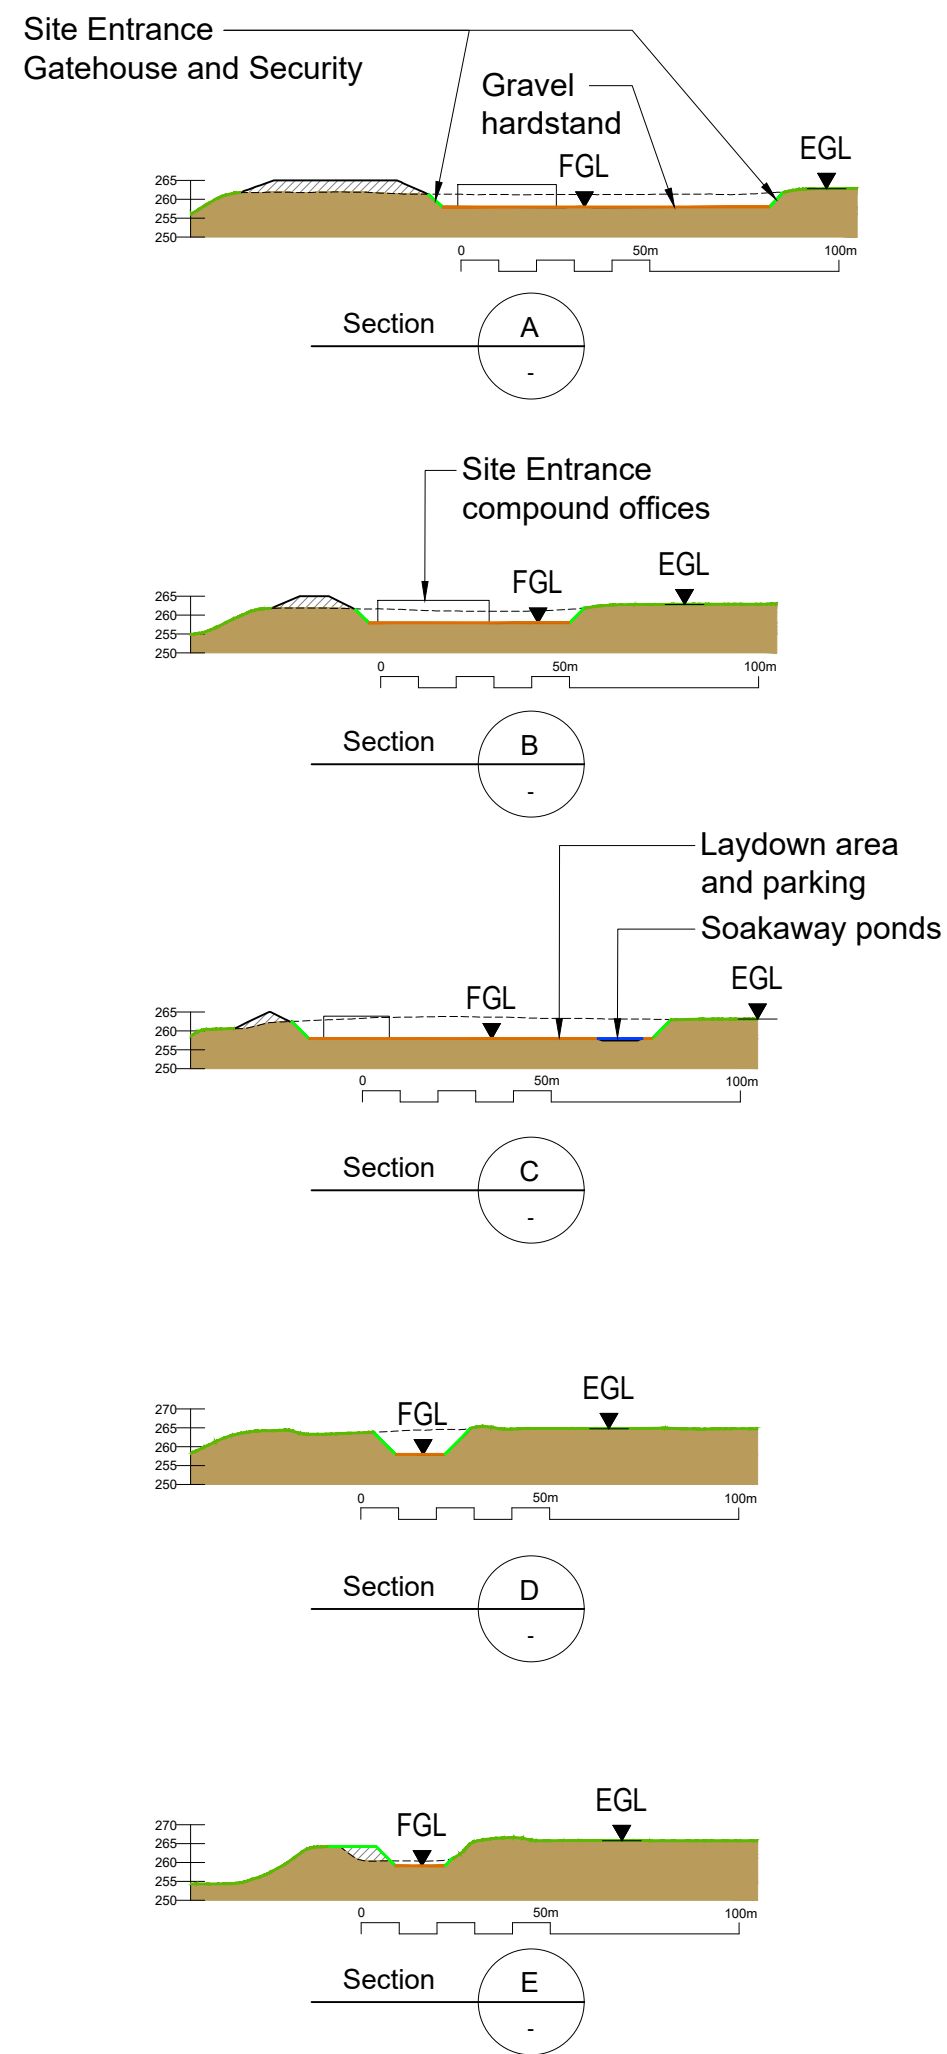

IF IN DOUBT - ASK

NOTES

1. All levels are in metres above ordnance datum (mAOD).

P1	02.02.24	MW	FOR PLANNING	DT	GMcG
REV	DATE	DRAWN	NOTES	CHK'D	APP'D
			FESTIVAL HOUSE 177 WEST GEORGE STREET GLASGOW G2 2LB UNITED KINGDOM T: 01539 720 028 E: info@gilkesenergy.com W: www.gilkesenergy.com		
CLIENT EARBA STORAGE A GILKES ENERGY COMPANY					
PROJECT PROPOSED EARBA PSH					
TITLE SITE COMPOUND SC1 & BP1 PLAN & SECTIONS FIGURE 2.2.1					
SIZE A3	SCALE AT A3 1:2000 @ A3		STATUS PLANNING		REVISION P1
DRAWING NUMBER EAR/GEL/170					