



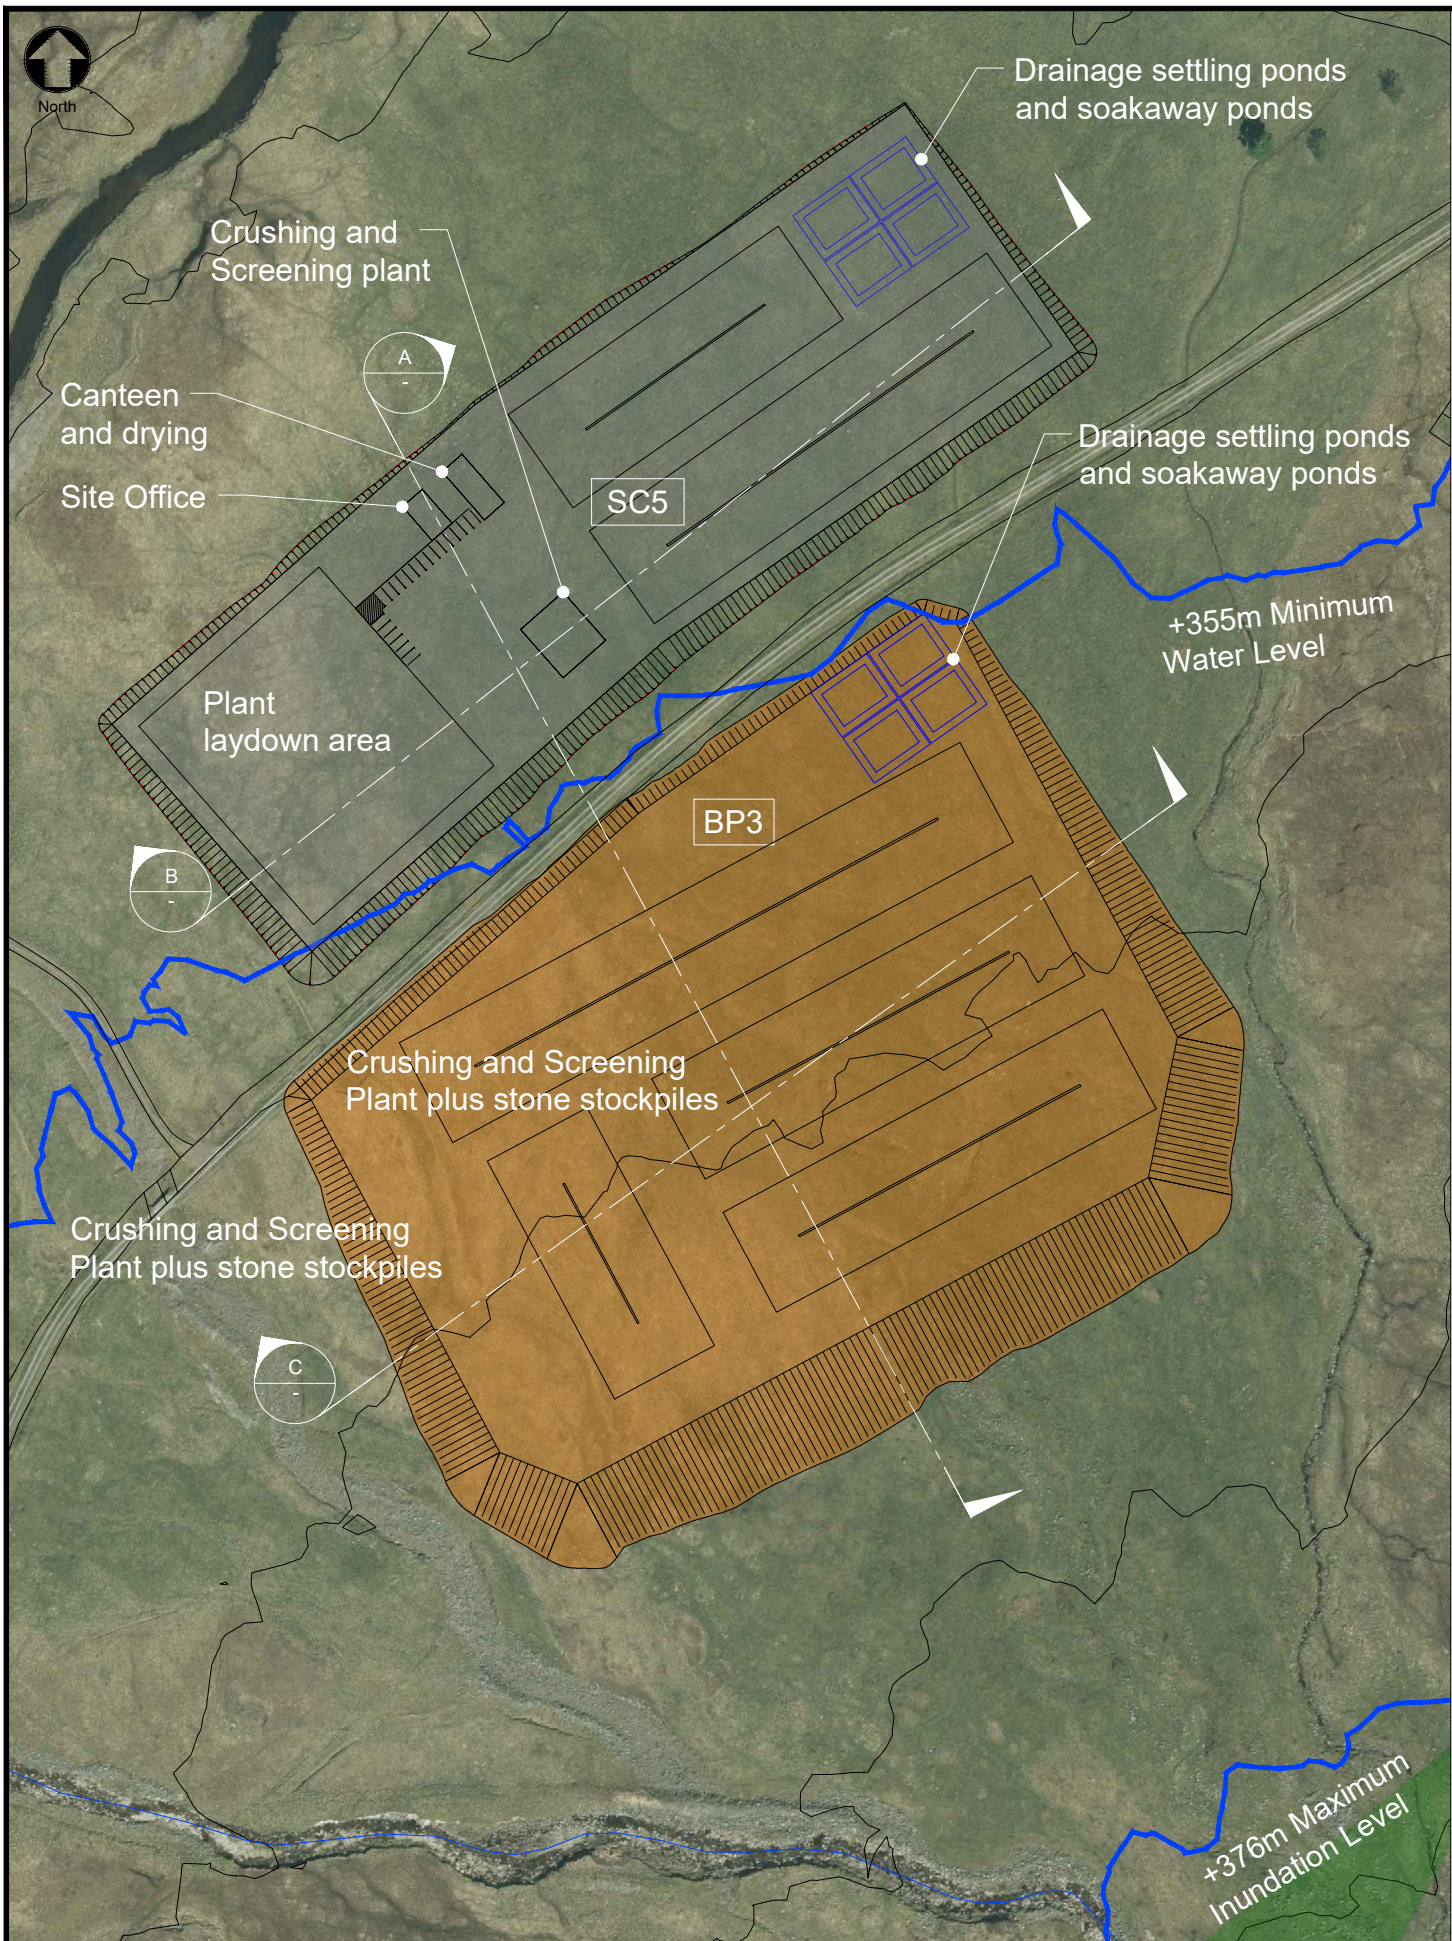

© Crown Copyright and database rights 2024.
Ordnance Survey License Number 100048957.
Supplied by: www.ukmapcentre.com

Plan
1:2,000 @ A3

0 50m 100m

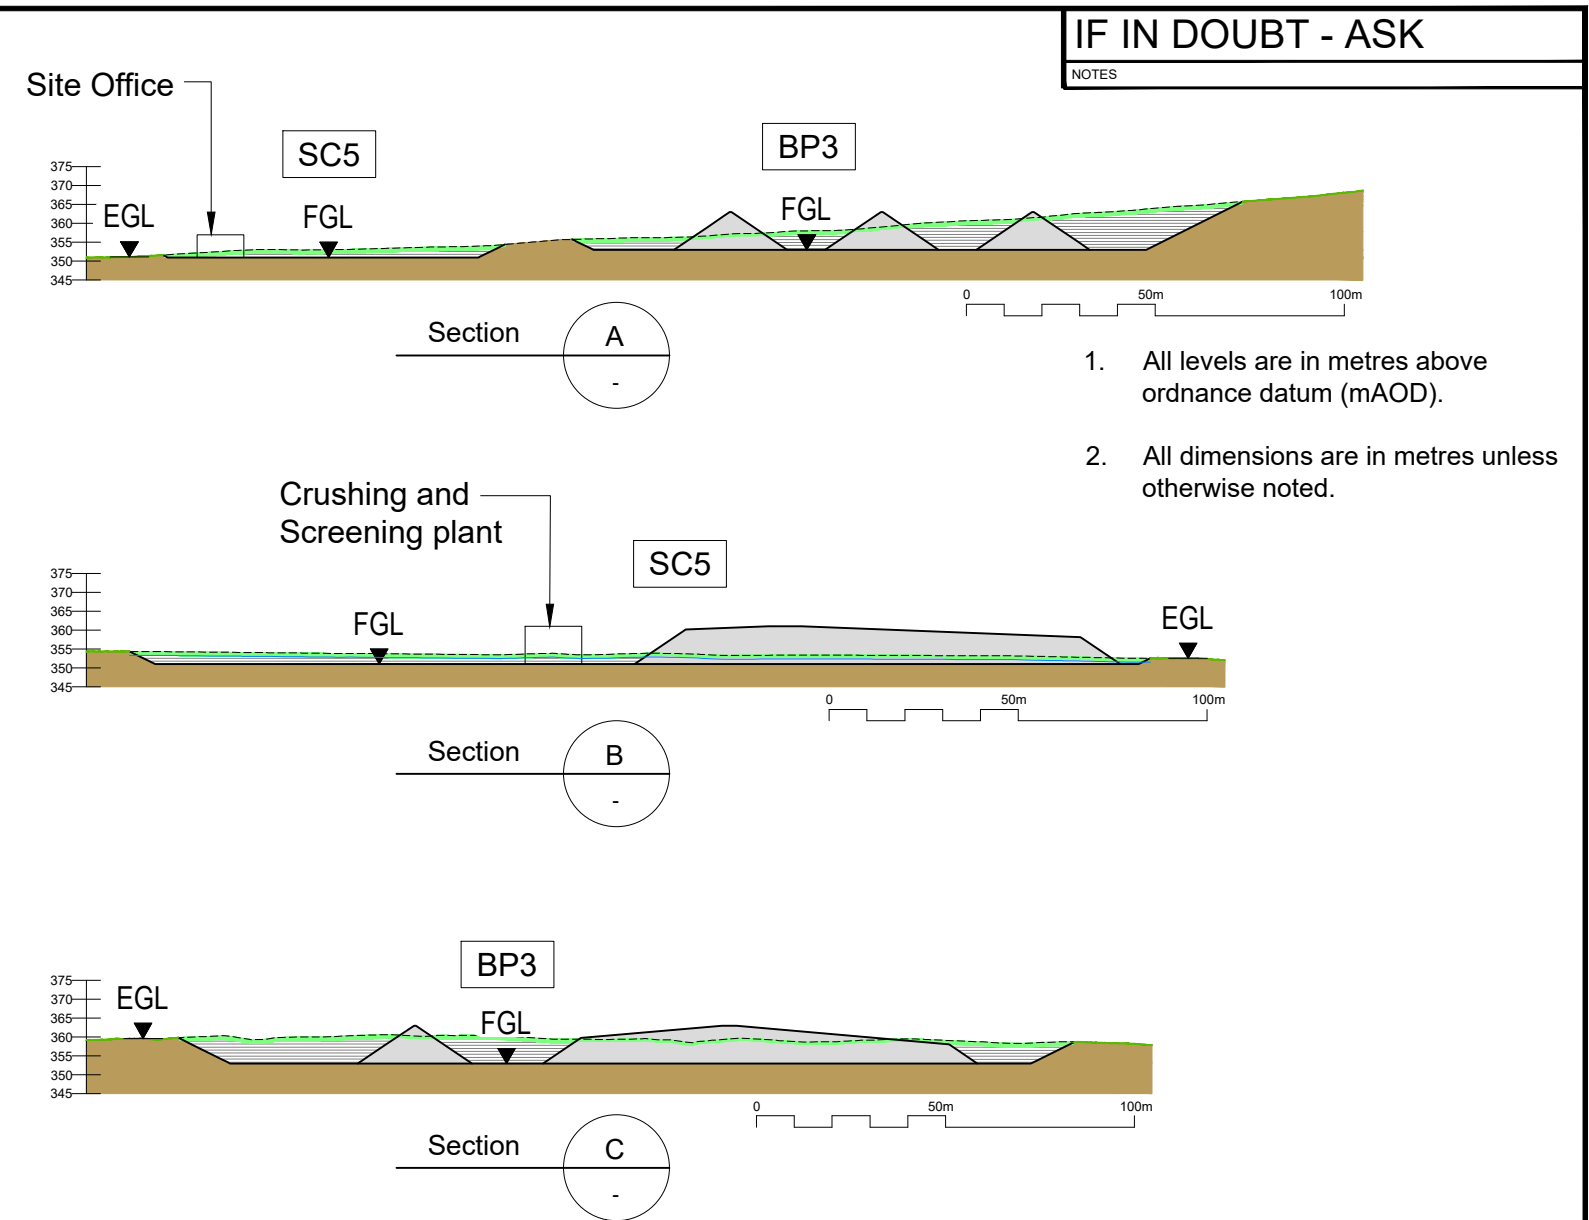

- BP3**
- Stage 1**
- Strip existing topsoil and superficial materials to expose clean sands and gravels, assume 0.5m thick.
 - Then remove sands and gravels to depth shown on drawing
- Stage 2**
- Use the borrow pit to select, crush and screen the sands and gravels and stockpile for use in dams and tracks and rip rap.
- Stage 3**
- Backfill borrow pit with selected unsuitable materials from the borrow pits, powerhouse, tunnels and dam works
 - Cap off with topsoil and turfs to reinstate to existing ground level.
- SC5**
- Stage 1**
- Strip topsoil and turfs
- Stage 2**
- Use area for crushing and screening and stone stockpiles as well as site establishment area
- Stage 3**
- Grade off back to existing ground profile and reinstate topsoil and turfs

P1	02.02.24	MW	FOR PLANNING	DT	GMcG
REV	DATE	DRAWN	NOTES	CHK'D	APP'D
			FESTIVAL HOUSE 177 WEST GEORGE STREET GLASGOW G2 2LB UNITED KINGDOM T: 01539 720 028 E: info@gilkesenergy.com W: www.gilkesenergy.com		
CLIENT					
EARBA STORAGE A GILKES ENERGY COMPANY					
PROJECT					
PROPOSED EARBA PSH					
TITLE					
BORROW PIT BP3 & SC5 PLAN & SECTIONS FIGURE 2.2.2					
SIZE A3	SCALE AT A3 1:2000 @ A3		STATUS PLANNING		
DRAWING NUMBER				REVISION	
EAR/GEL/172				P1	