



IF IN DOUBT - ASK

NOTES

1. All levels are in metres above ordnance datum (mAOD).

P1	02.02.24	MW	FOR PLANNING	DT	GMcG
REV	DATE	DRAWN	NOTES	CHK'D	APP'D



FESTIVAL HOUSE
177 WEST GEORGE STREET
GLASGOW
G2 2LB
UNITED KINGDOM
T: 01539 720 028
E: info@gilkesenergy.com
W: www.gilkesenergy.com

CLIENT



A GILKES ENERGY COMPANY


PROJECT

PROPOSED
EARBA PSH

TITLE

BORROW PIT BP5A AND 5B
PLAN
FIGURE 2.2.4

SIZE	SCALE AT A3	STATUS	PLANNING
A3	1:4000 @ A3		
DRAWING NUMBER	EAR/GEL/174	REVISION	P1

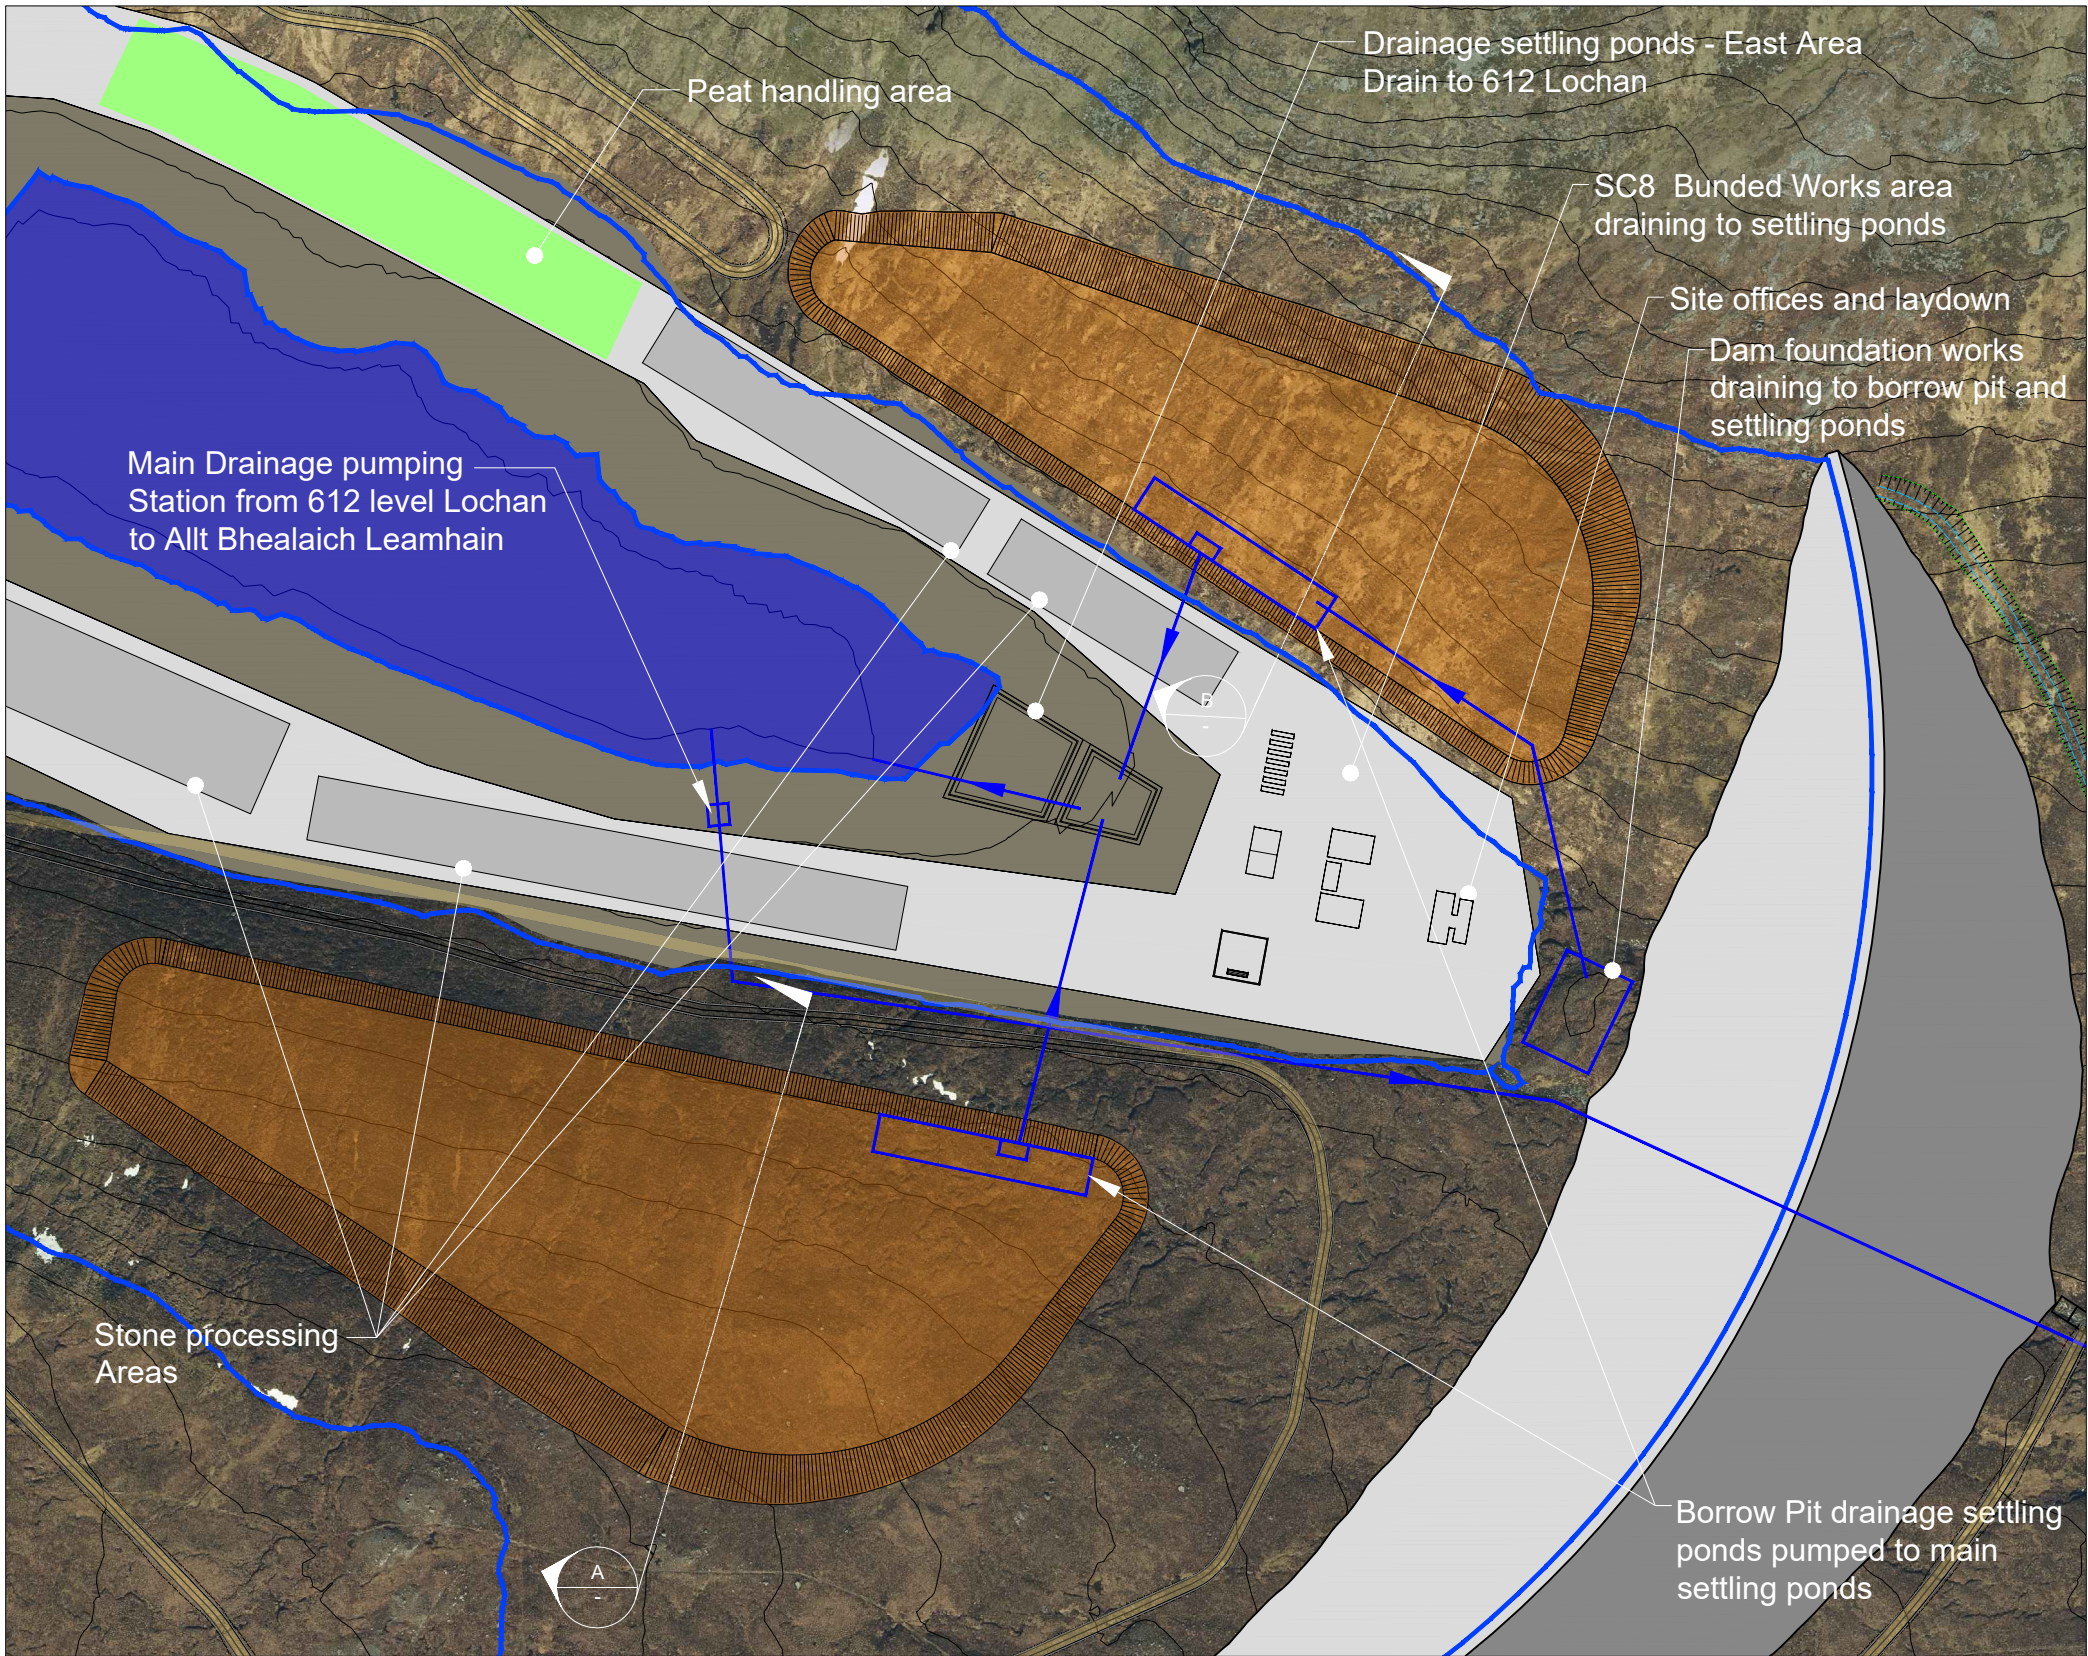

© Crown Copyright and database rights 2024.
Ordnance Survey License Number 100048957.
Supplied by: www.ukmapcentre.com

Plan

1:4000 @ A3

