



IF IN DOUBT - ASK

NOTES

1. All levels are in metres above ordnance datum (mAOD).

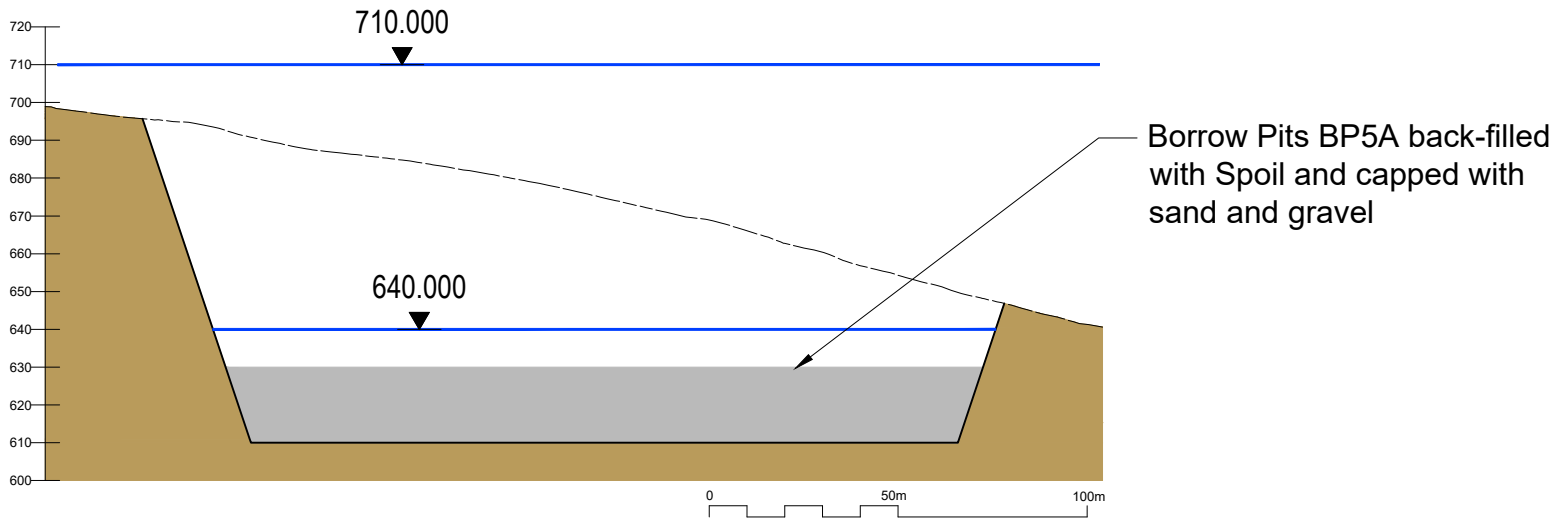

Section A
1:2000 @A3

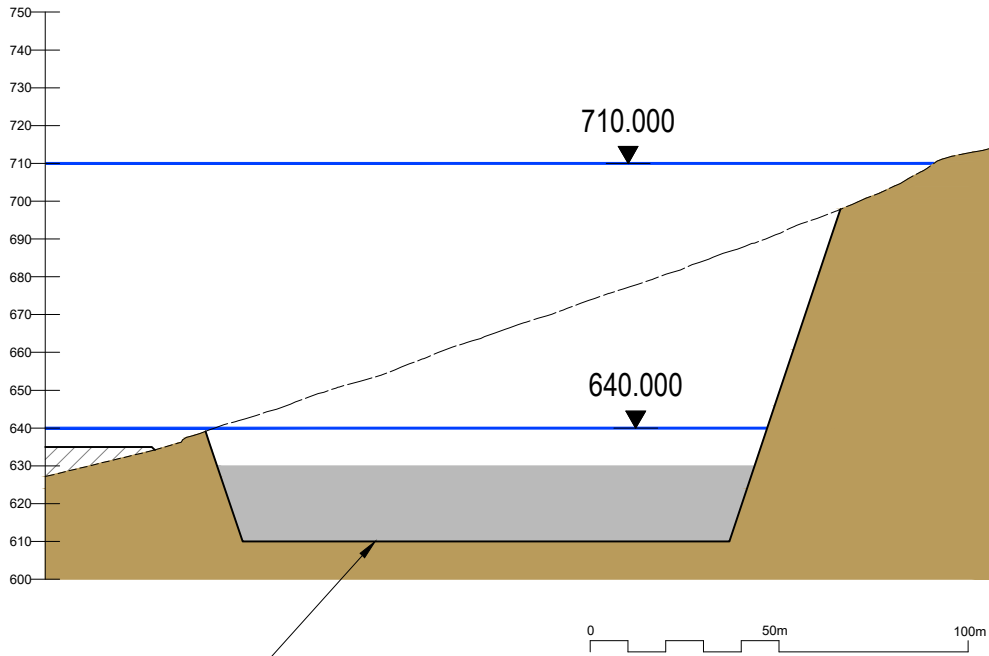

Section B
1:2000 @ A3

P1	02.02.24	MW	FOR PLANNING	DT	GMcG
REV	DATE	DRAWN	NOTES	CHK'D	APP'D



FESTIVAL HOUSE
177 WEST GEORGE STREET
GLASGOW
G2 2LB
UNITED KINGDOM
T: 01539 720 028
E: info@gilkesenergy.com
W: www.gilkesenergy.com

CLIENT



A GILKES ENERGY COMPANY

PROJECT

PROPOSED
EARBA PSH

TITLE

BORROW PIT BP5A AND 5B
SECTIONS
FIGURE 2.2.5

SIZE A3	SCALE AT A3 1:2000	STATUS PLANNING	REVISION P1
DRAWING NUMBER EAR/GEL/175			