



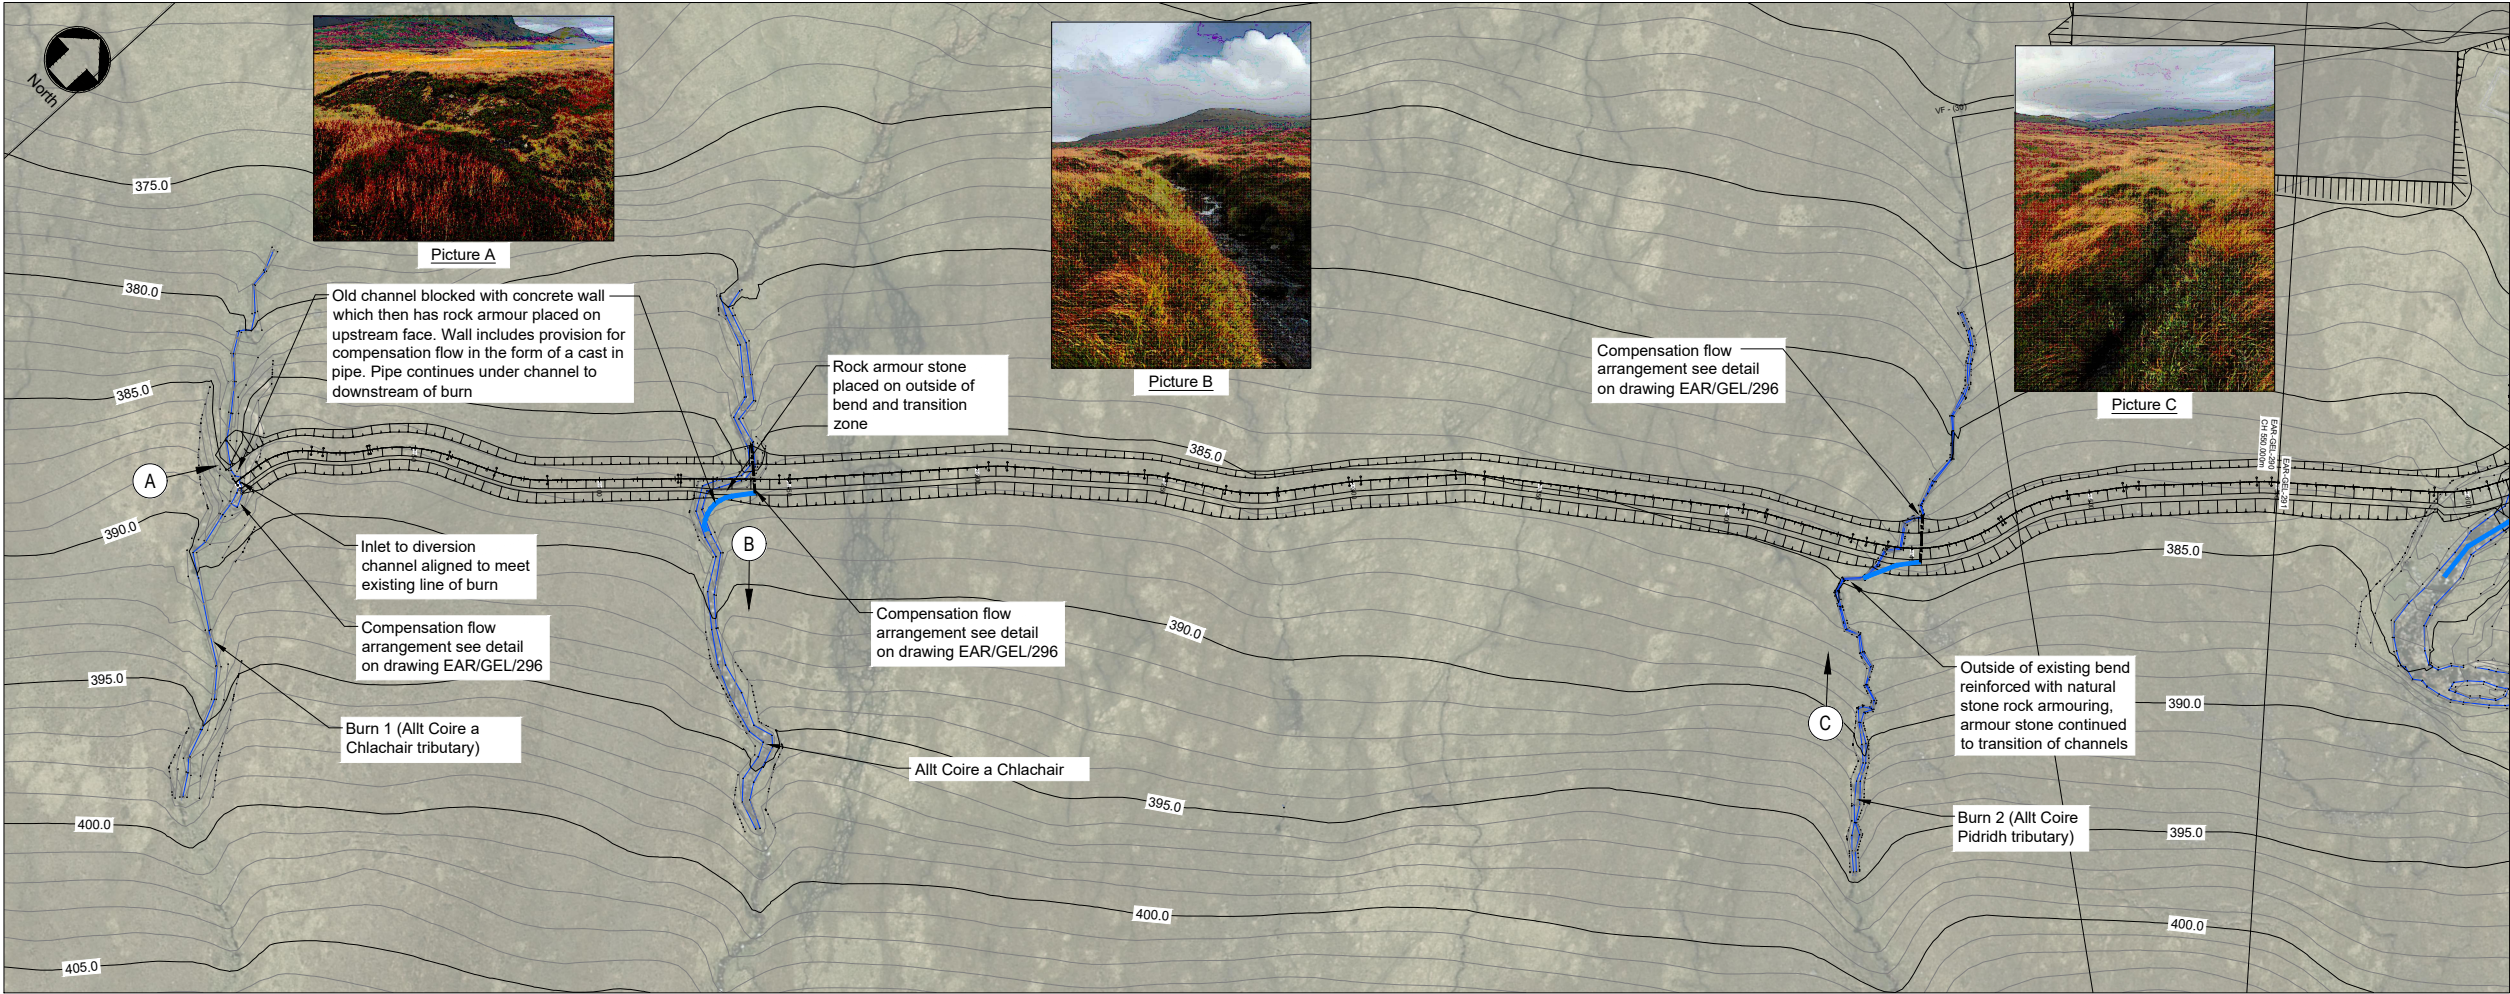

© Crown Copyright and database rights 2024.
Ordnance Survey License Number 100048957. 405
Supplied by: www.ukmapcentre.com

Plan
1:2000 @ A3

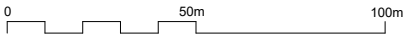

- Existing Ground Profile
- Proposed Road Profile
- Proposed Channel Profile

LONGITUDINAL
SECTION


(A-DIVERSION CHANNEL)
CHAINAGE: 0 TO 550
SCALE: H 1:1000, V 1:200

Chainage	0.000	25.899	100.000	130.136	154.987	200.000	300.000	400.000	500.000	550.000
Existing Levels	385.885	388.050	387.214	386.255	386.721	386.336	385.354	384.255	383.432	382.818
Proposed Levels		387.037	386.291	385.740	385.492	385.041	384.041	383.041	381.791	381.291



IF IN DOUBT - ASK

- NOTES
- All levels are in metres above ordnance datum (mAOD).
 - All dimensions are in metres unless otherwise noted.
 - Following detailed design local wider areas of the channel may be installed to allow a larger capacity in parts of the channel more susceptible to sediment build up.
 - Diversion channel will be designed in conjunction with an experienced fish ecologist to include preferential spawning zones such as shallow gravel pools.

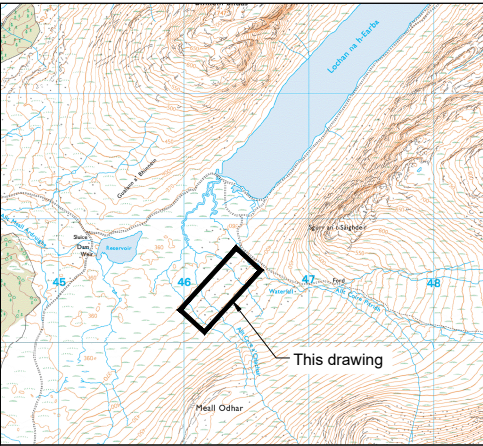

Location Plan
1:60,000 @ A3

P1	02.02.24	MW	FOR PLANNING	DT	GRM
REV	DATE	DRAWN	NOTES	CHKD	APPD




FESTIVAL HOUSE
177 WEST GEORGE STREET
GLASGOW
G2 2LB
UNITED KINGDOM
T: 01539 720 028
E: info@gilkesenergy.com
W: www.gilkesenergy.com

CLIENT
EARBA STORAGE
A GILKES ENERGY COMPANY

PROJECT
**PROPOSED
EARBA PSH**


TITLE
**PITRIDH CHANNEL DIVERSION
PLAN AND LONG SECTION
FIGURE 2.20 - SHEET 1**

SIZE A3	SCALE AT A3 1:2000 @ A3	STATUS PLANNING	REVISION P1
DRAWING NUMBER EAR/GEL/290			

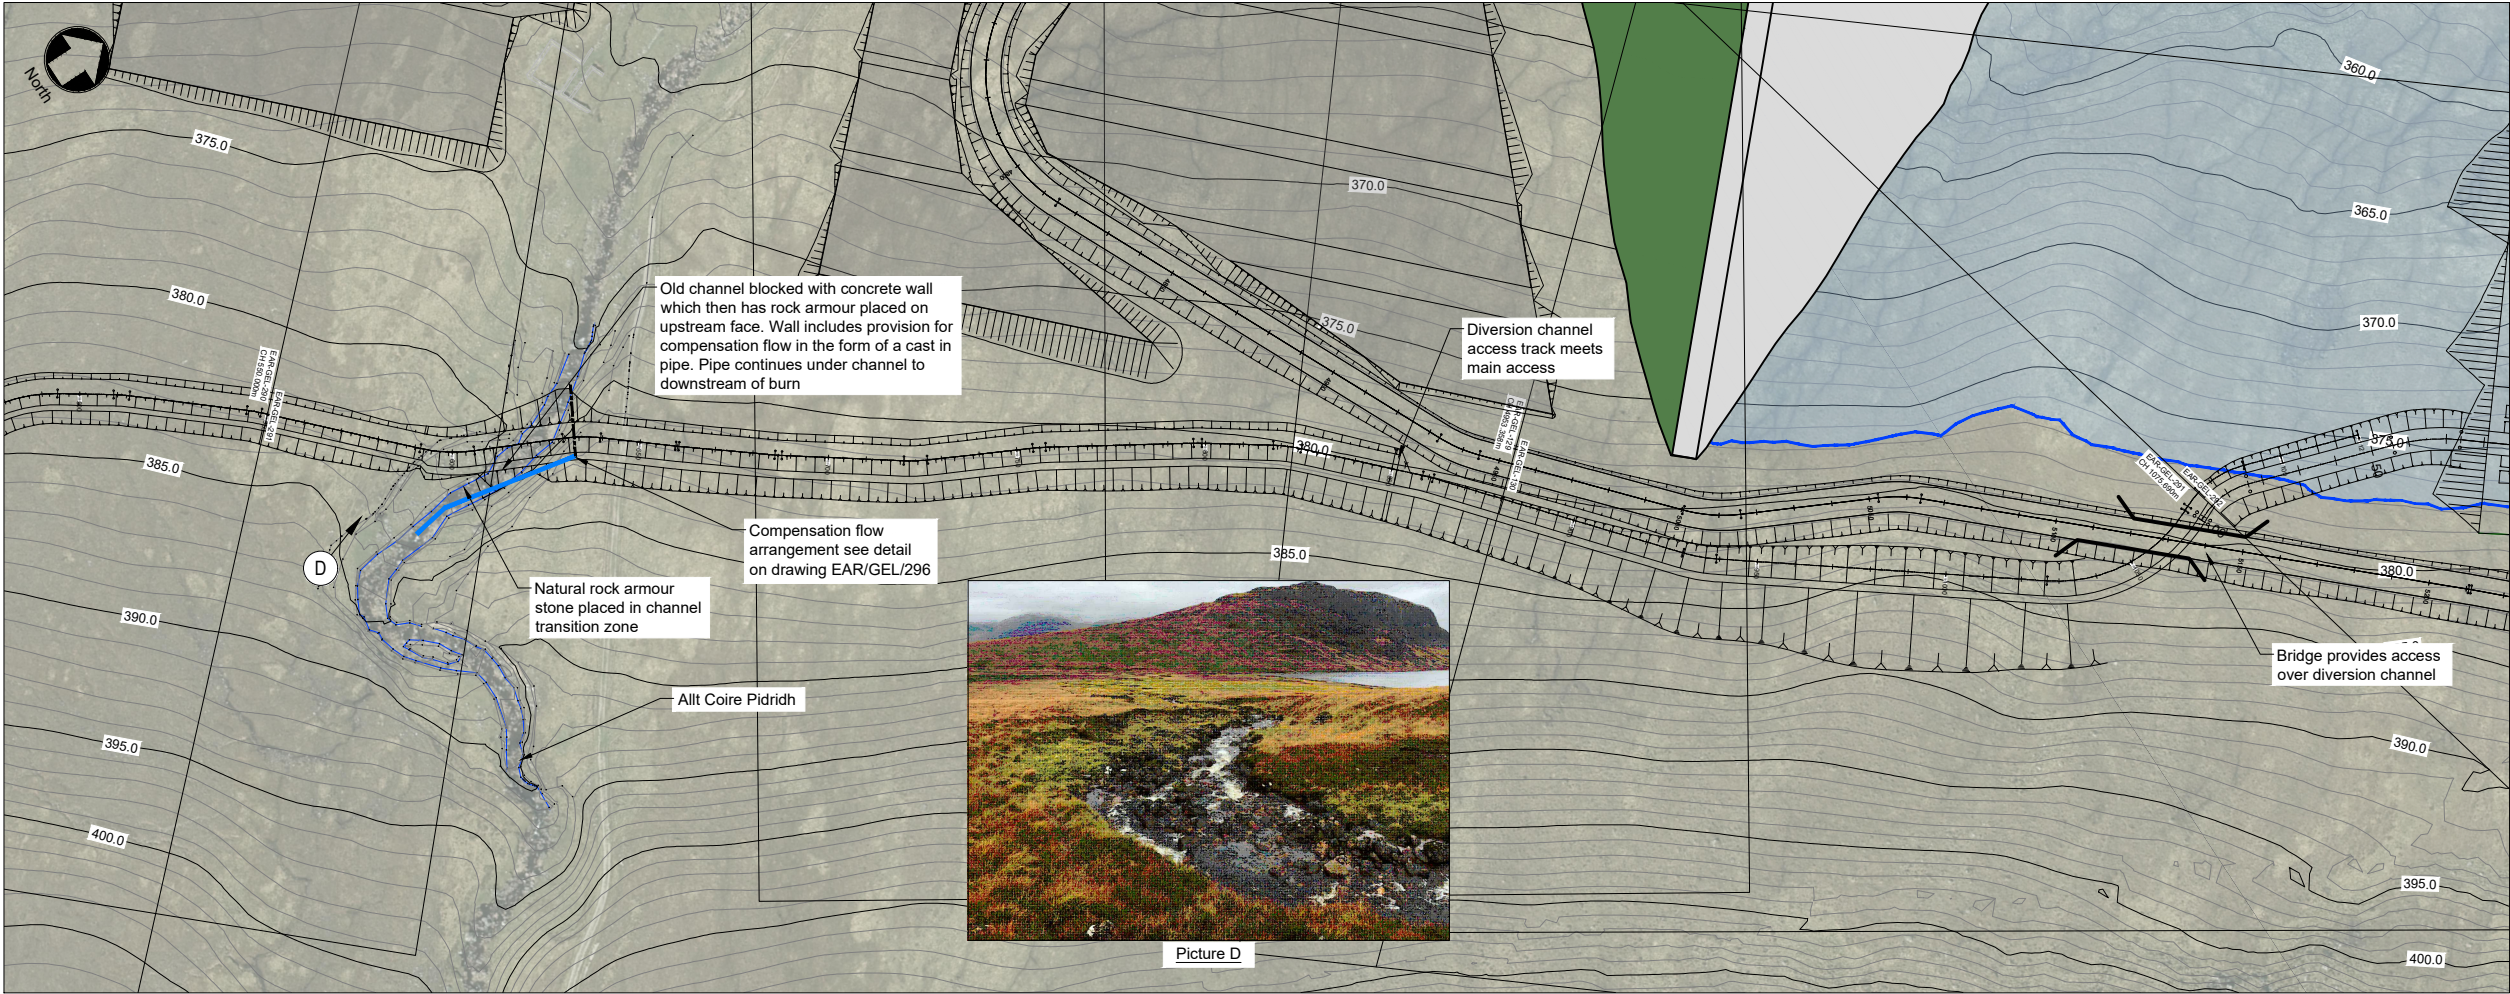


© Crown Copyright and database rights 2024.
Ordnance Survey License Number 100048957.
Supplied by: www.ukmapcentre.com

Plan
1:2000 @ A3

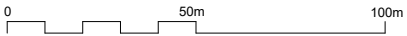


- Existing Ground Profile
- Proposed Road Profile
- Proposed Channel Profile

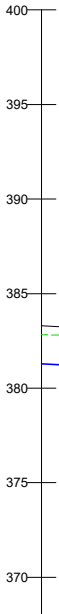


LONGITUDINAL
SECTION
(A-DIVERSION CHANNEL)
CHAINAGE: 550 TO 1100
SCALE: H 1:1000, V 1:200

Chainage	550.000	600.000	643.869	700.000	800.000	900.000	1000.000	1075.401	1100.000
Existing Levels	382.818	380.517	381.944	381.240	380.375	380.768	384.531	378.094	375.975
Proposed Levels	381.291	380.102	379.653	379.091	378.091	377.091	376.091		

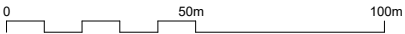

IF IN DOUBT - ASK

- NOTES
- All levels are in metres above ordnance datum (mAOD).
 - All dimensions are in metres unless otherwise noted.
 - Following detailed design local wider areas of the channel may be installed to allow a larger capacity in parts of the channel more susceptible to sediment build up.
 - Diversion channel will be designed in conjunction with an experienced fish ecologist to include preferential spawning zones such as shallow gravel pools.

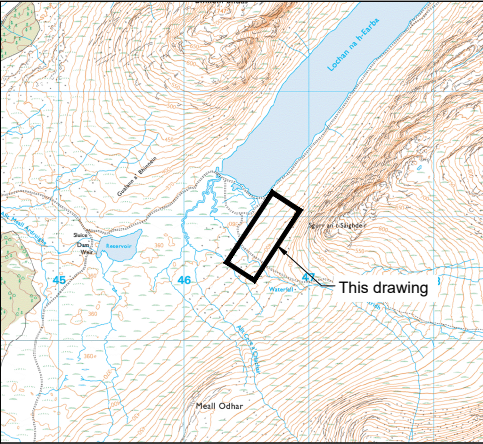

Location Plan
1:60,000 @ A3

P1	02.02.24	MW	FOR PLANNING	DT	GRM
REV	DATE	DRAWN	NOTES	CHKD	APP'D

FESTIVAL HOUSE
177 WEST GEORGE STREET
GLASGOW
G2 2LB
UNITED KINGDOM
T: 01539 720 028
E: info@gilkesenergy.com
W: www.gilkesenergy.com

CLIENT

A GILKES ENERGY COMPANY


PROJECT

PROPOSED
EARBA PSH

TITLE


PITRIDH CHANNEL DIVERSION
PLAN AND LONG SECTION
FIGURE 2.20 - SHEET 2

SIZE	SCALE AT A3	STATUS	PLANNING
A3	1:2000 @ A3		
DRAWING NUMBER	EAR/GEL/291		REVISION
			P1

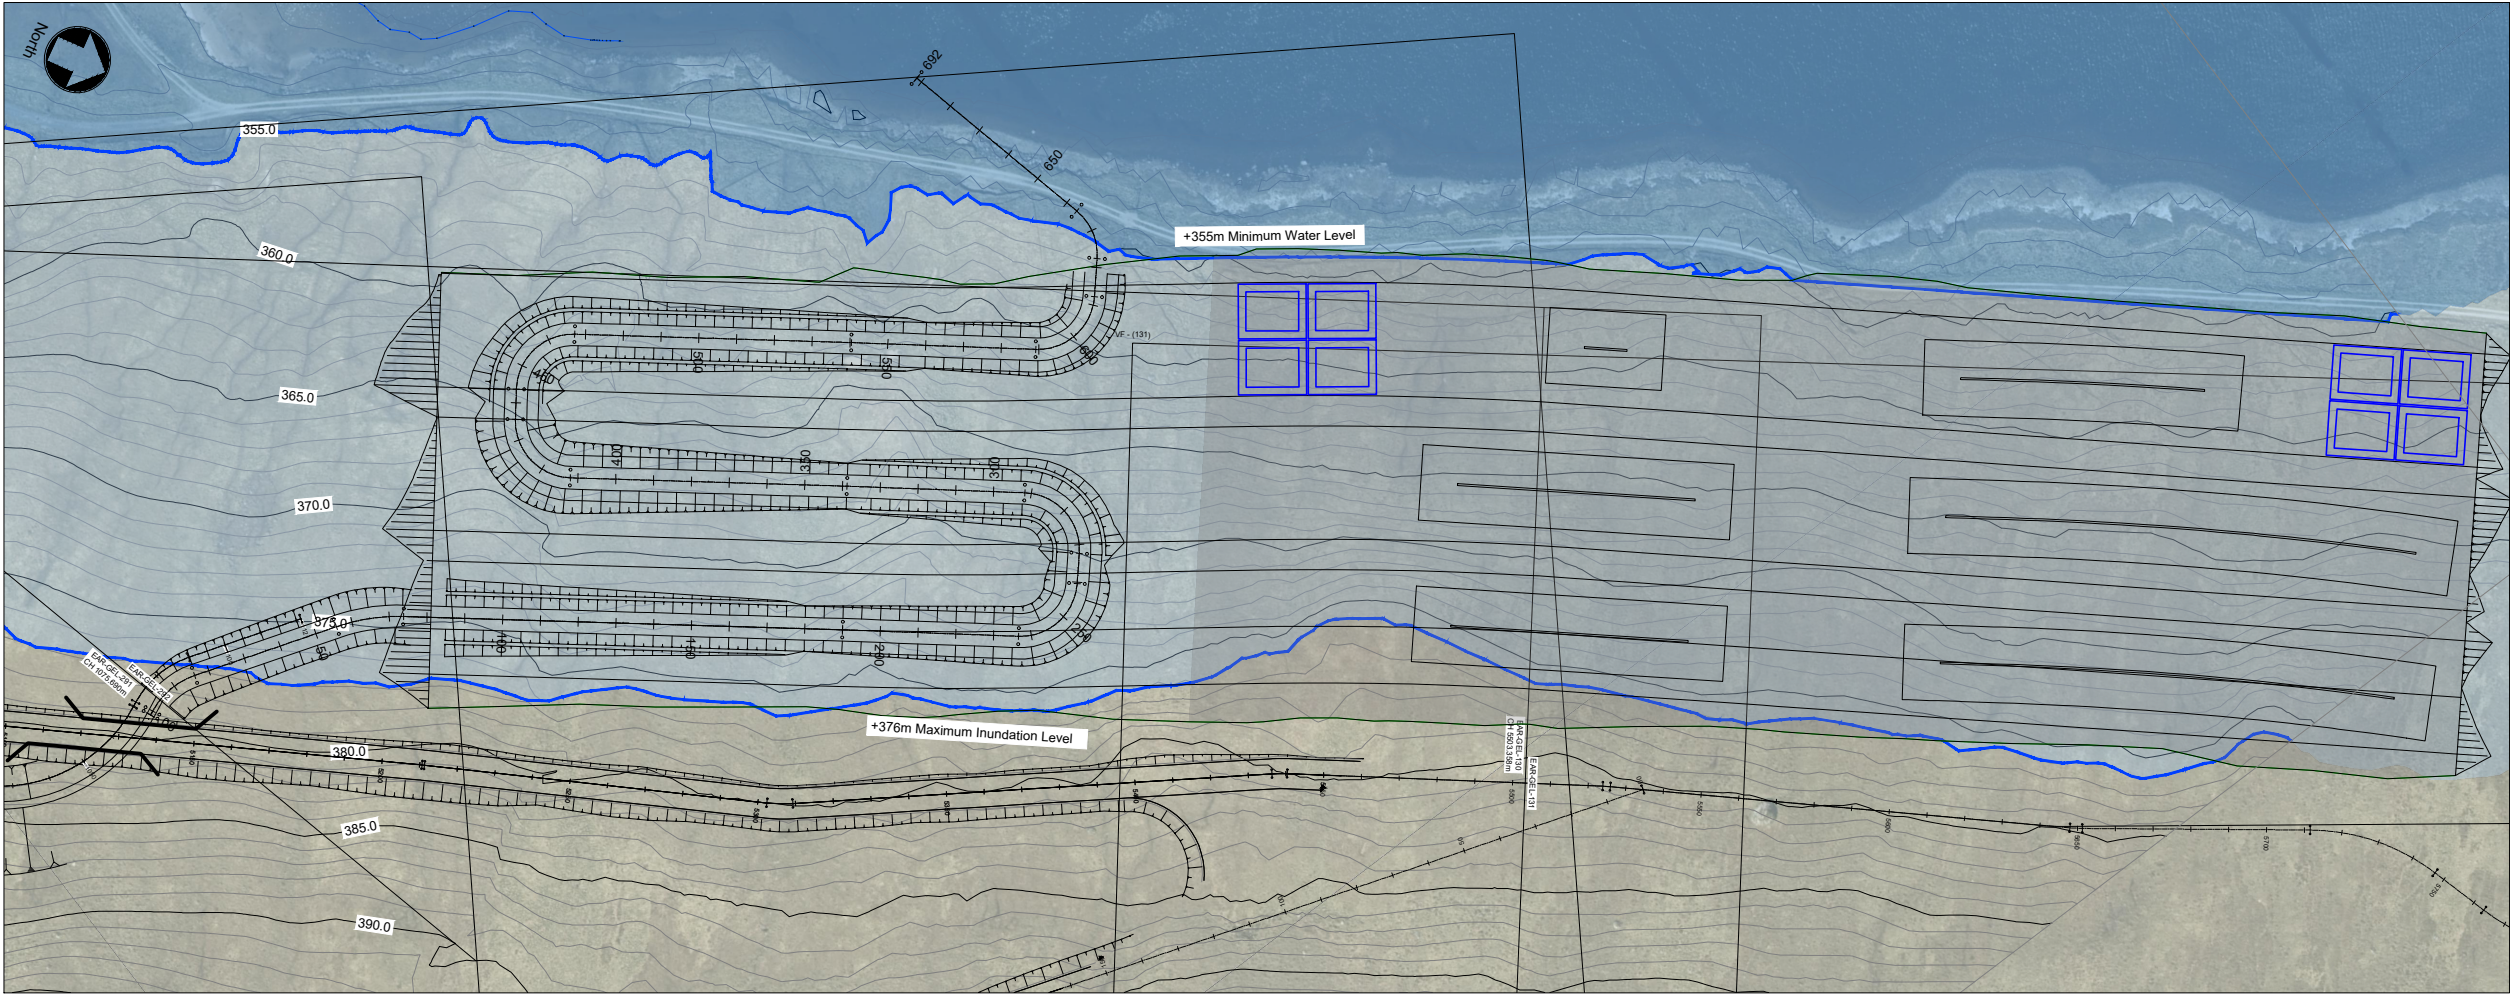

© Crown Copyright and database rights 2024.
Ordnance Survey License Number 100048957.
Supplied by: www.ukmapcentre.com


Plan
1:2000 @ A3

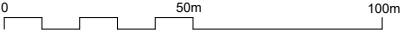


- Existing Ground Profile
- Proposed Road Profile
- Proposed Channel Profile

LONGITUDINAL
SECTION

(SC3 CHANNEL)
CHAINAGE: 0 TO 550
SCALE: H 1:1000, V 1:1000

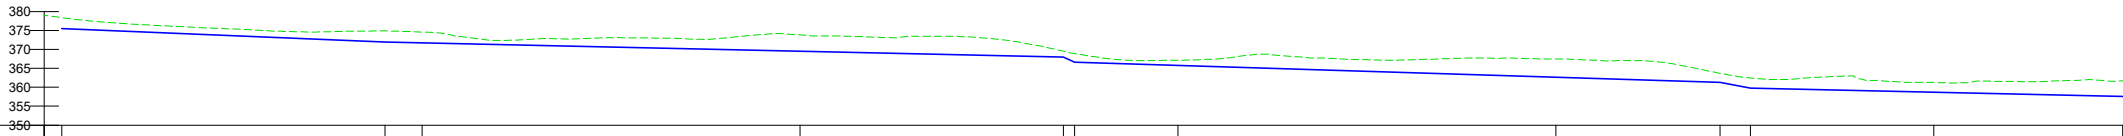


Chainage	0.000													
	4.608													
Existing Levels	379.051													
	378.400			374.899	90.171									
Proposed Levels				374.601	100.000									
	375.531													

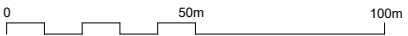


LONGITUDINAL
SECTION

(SC3 CHANNEL)
CHAINAGE: 550 TO 692
SCALE: H 1:1000, V 1:1000

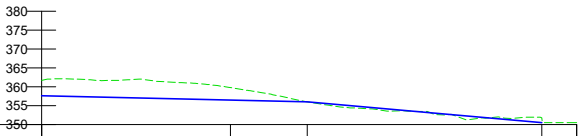


Chainage	550.000	600.000	620.334	682.402	691.568
Existing Levels	361.699	359.805	356.034	351.725	350.570
Proposed Levels	357.599	356.487	356.034	350.570	

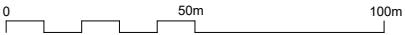

IF IN DOUBT - ASK

NOTES

- All levels are in metres above ordnance datum (mAOD).
- All dimensions are in metres unless otherwise noted.
- Following detailed design local wider areas of the channel may be installed to allow a larger capacity in parts of the channel more susceptible to sediment build up.
- Diversion channel will be designed in conjunction with an experienced fish ecologist to include preferential spawning zones such as shallow gravel pools.

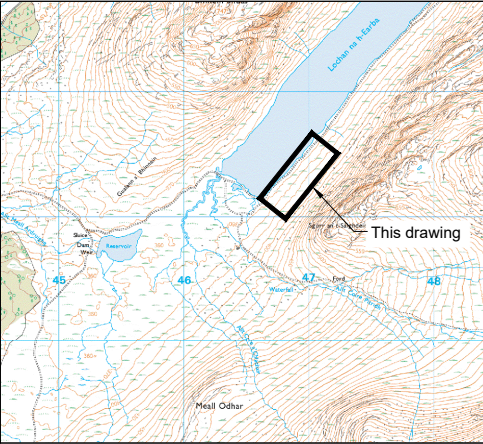

Location Plan
1:60,000 @ A3

P1	02.02.24	MW	FOR PLANNING	DT	GRM
REV	DATE	DRAWN	NOTES	CHKD	APPD

FESTIVAL HOUSE
177 WEST GEORGE STREET
GLASGOW
G2 2LB
UNITED KINGDOM
T: 01539 720 028
E: info@gilkesenergy.com
W: www.gilkesenergy.com

CLIENT

A GILKES ENERGY COMPANY

PROJECT

PROPOSED
EARBA PSH

TITLE

PITRIDH CHANNEL DIVERSION
PLAN AND LONG SECTION
FIGURE 2.20 - SHEET 3

SIZE	SCALE AT A3	STATUS
A3	1:2000 @ A3	PLANNING
DRAWING NUMBER	REVISION	
EAR/GEL/292	P1	