



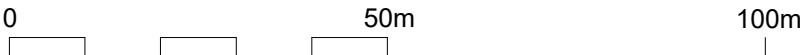

© Crown Copyright and database rights 2024.
Ordnance Survey License Number 100048957.
Supplied by: www.ukmapcentre.com

Plan
1:3000 @ A3

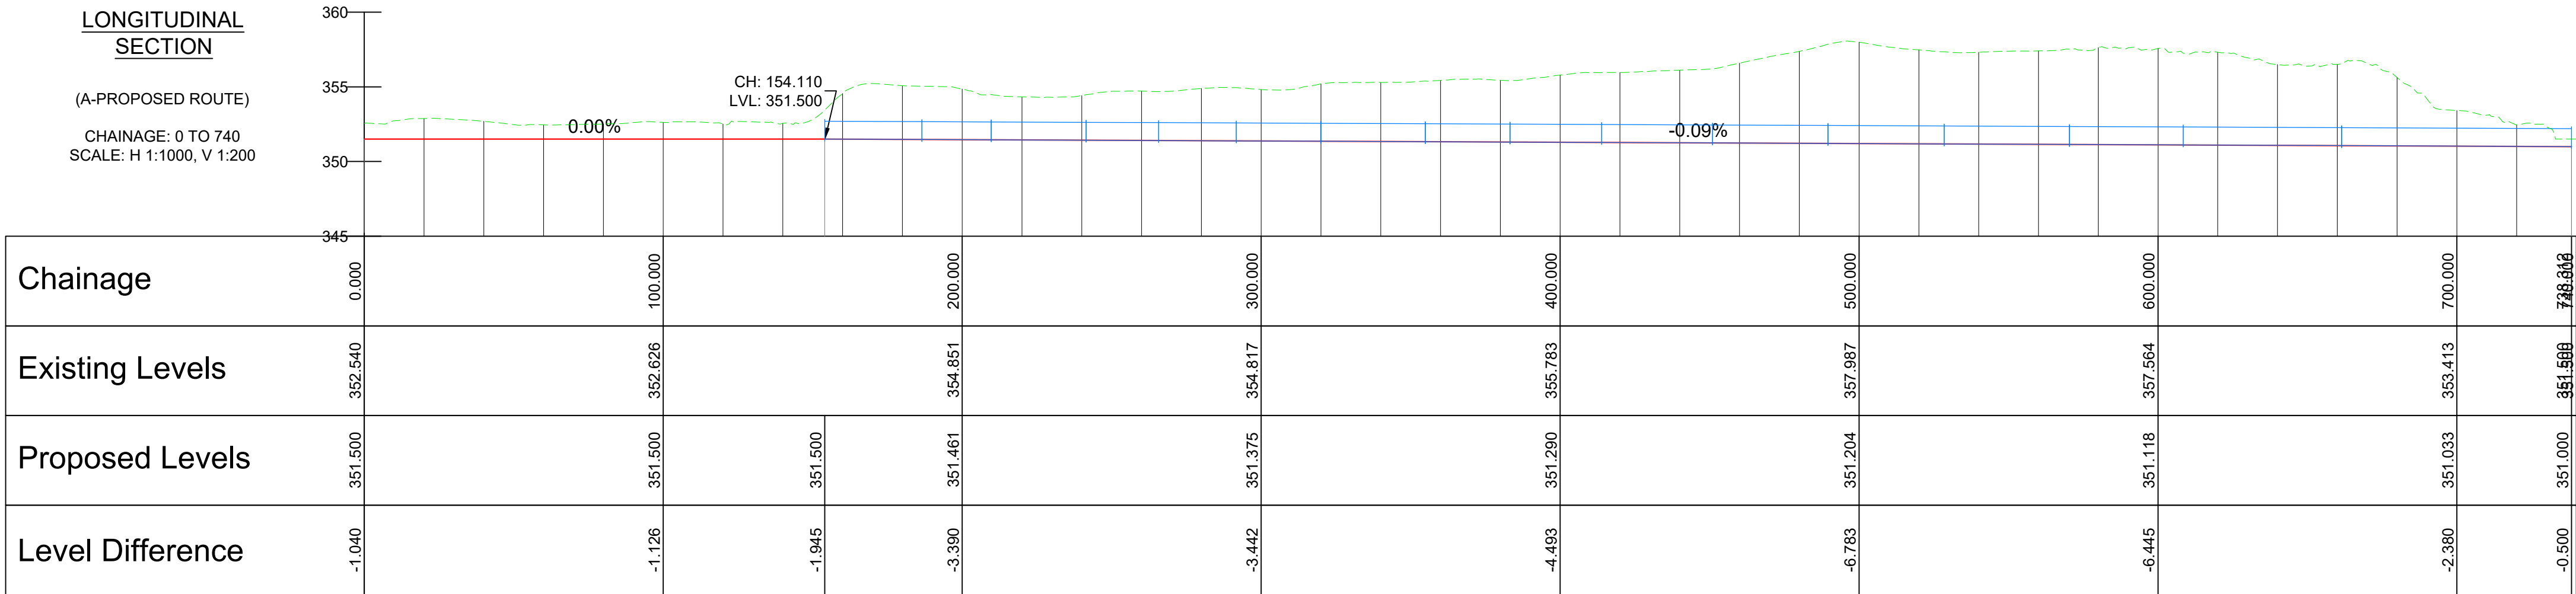

IF IN DOUBT - ASK

- NOTES
- All levels are in metres above ordnance datum (mAOD).

P1	30.01.24	MW	FOR PLANNING	DT	GMcG
REV	DATE	DRAWN	NOTES	CHK'D	APP'D



FESTIVAL HOUSE
177 WEST GEORGE STREET
GLASGOW
G2 2LB
UNITED KINGDOM
T: 01539 720 028
E: info@gilkesenergy.com
W: www.gilkesenergy.com

CLIENT



A GILKES ENERGY COMPANY

PROJECT

PROPOSED
EARBA PSH

TITLE

SHUAS AQUEDUCT
PLAN AND LONG SECTION
FIGURE 2.22

SIZE A3	SCALE AT A3 1:3000 @ A3	STATUS PLANNING	REVISION P1
DRAWING NUMBER EAR/GEL/298			