



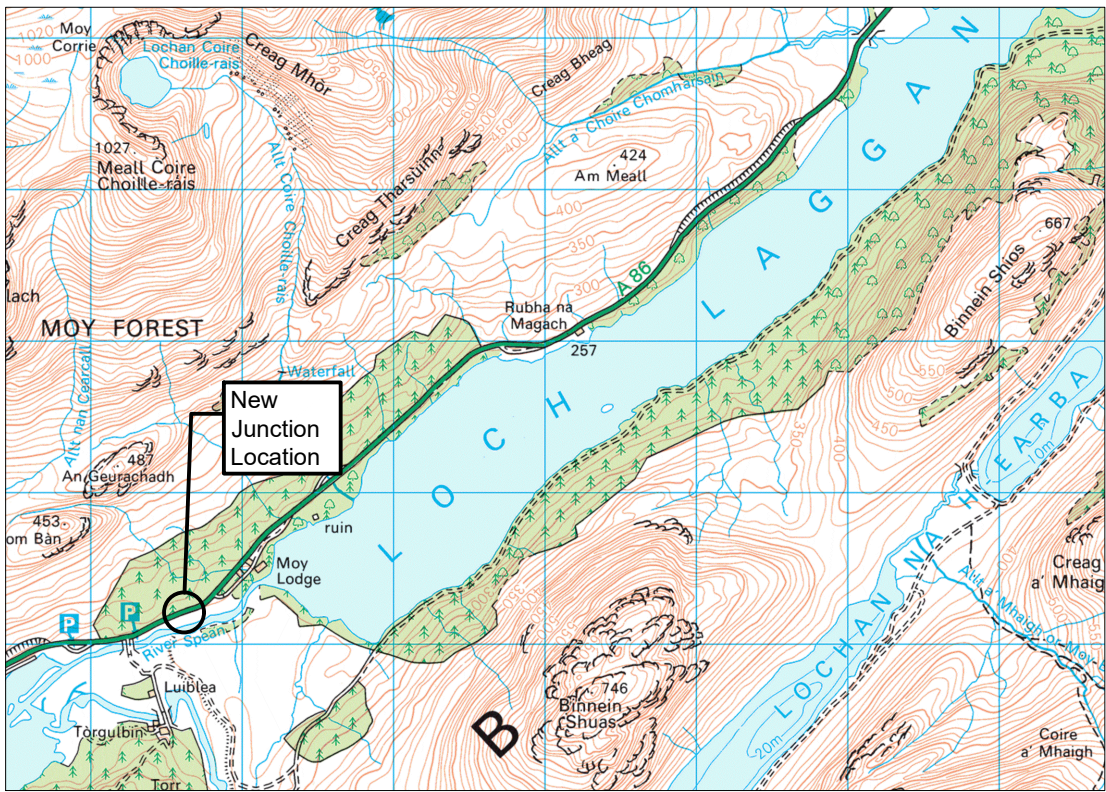

© Crown Copyright and database rights 2024.
Ordnance Survey License Number 100048957.
Supplied by: www.ukmapcentre.com

Location Plan
1:50,000 @ A3

0 1.25km 2.5km

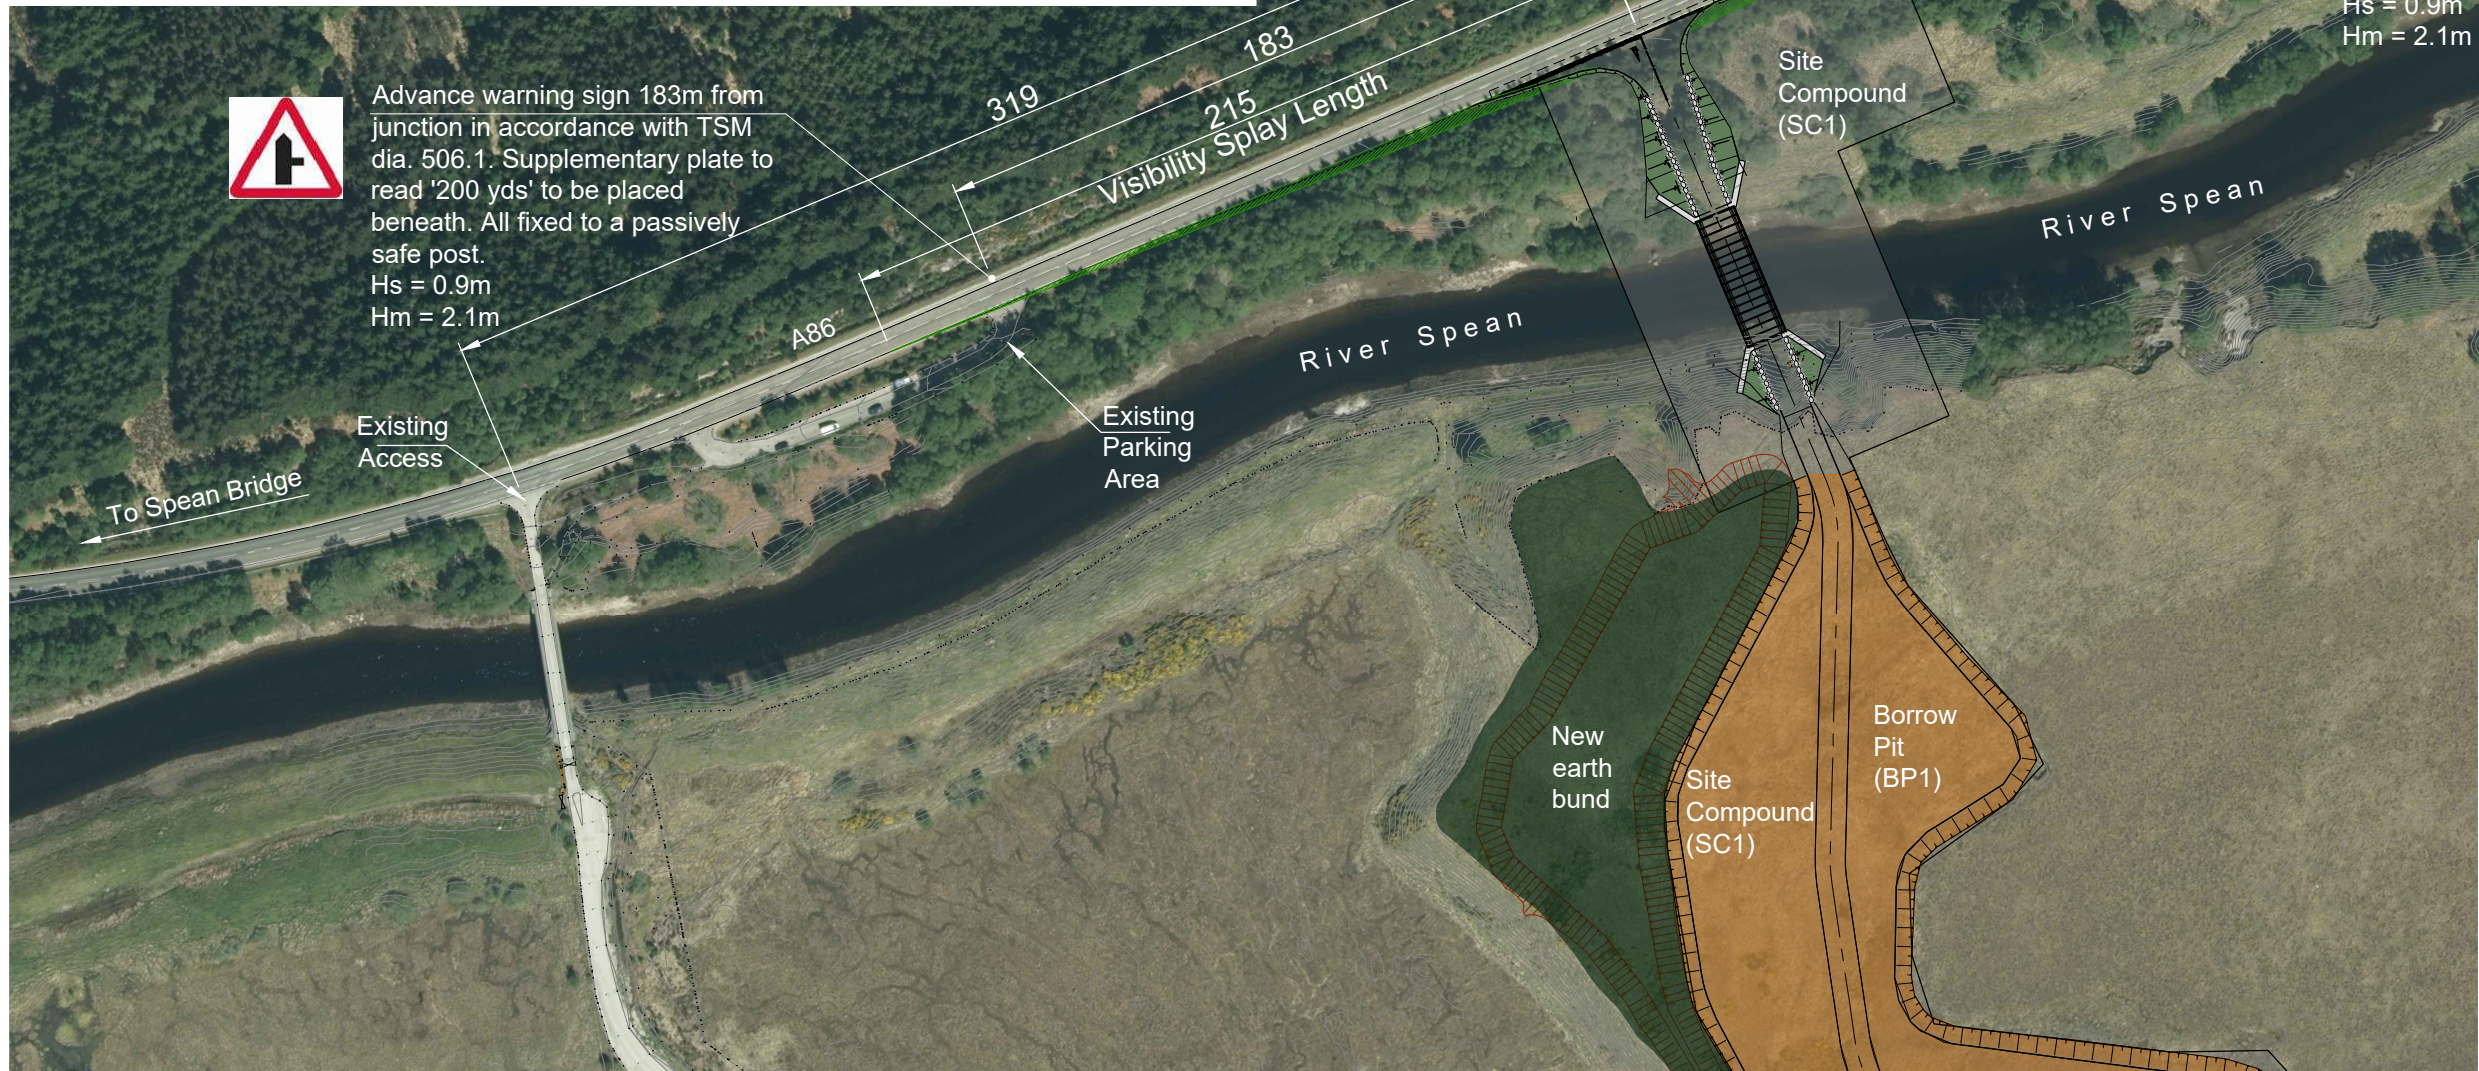

© Crown Copyright and database rights 2024.
Ordnance Survey License Number 100048957.
Supplied by: www.ukmapcentre.com

© The survey data shown on this drawing is based on the
topographical survey carried out by Stuart Ross (Scotland) Ltd.

Plan
1:2000 @ A3



IF IN DOUBT - ASK

NOTES

1. All dimensions are in metres unless otherwise noted.

LEGEND

- Visibility Splay
- Borrow Pit
- Compound
- New Tree Planting - Upland Mix



Advance warning sign 183m from junction in accordance with TSM dia. 506.1.
Supplementary plate to read '200 yds' to be placed beneath. All fixed to a passively safe post.
Hs = 0.9m
Hm = 2.1m

P1	26.01.23	MH	FOR PLANNING	DT	GMcG
REV	DATE	DRAWN	NOTES	CHK'D	APP'D

FESTIVAL HOUSE
177 WEST GEORGE STREET
GLASGOW
G2 2LB
UNITED KINGDOM
T: 01539 720 028
E: info@gilkesenergy.com
W: www.gilkesenergy.com

CLIENT
EARBA STORAGE
A GILKES ENERGY COMPANY

PROJECT
EARBA PSH

TITLE
**A86 NEW JUNCTION - PLAN
FIGURE 2.23**

SIZE A3	SCALE AT A3 1:2000	STATUS PLANNING	REVISION P1
DRAWING NUMBER EAR/GEL/110			