

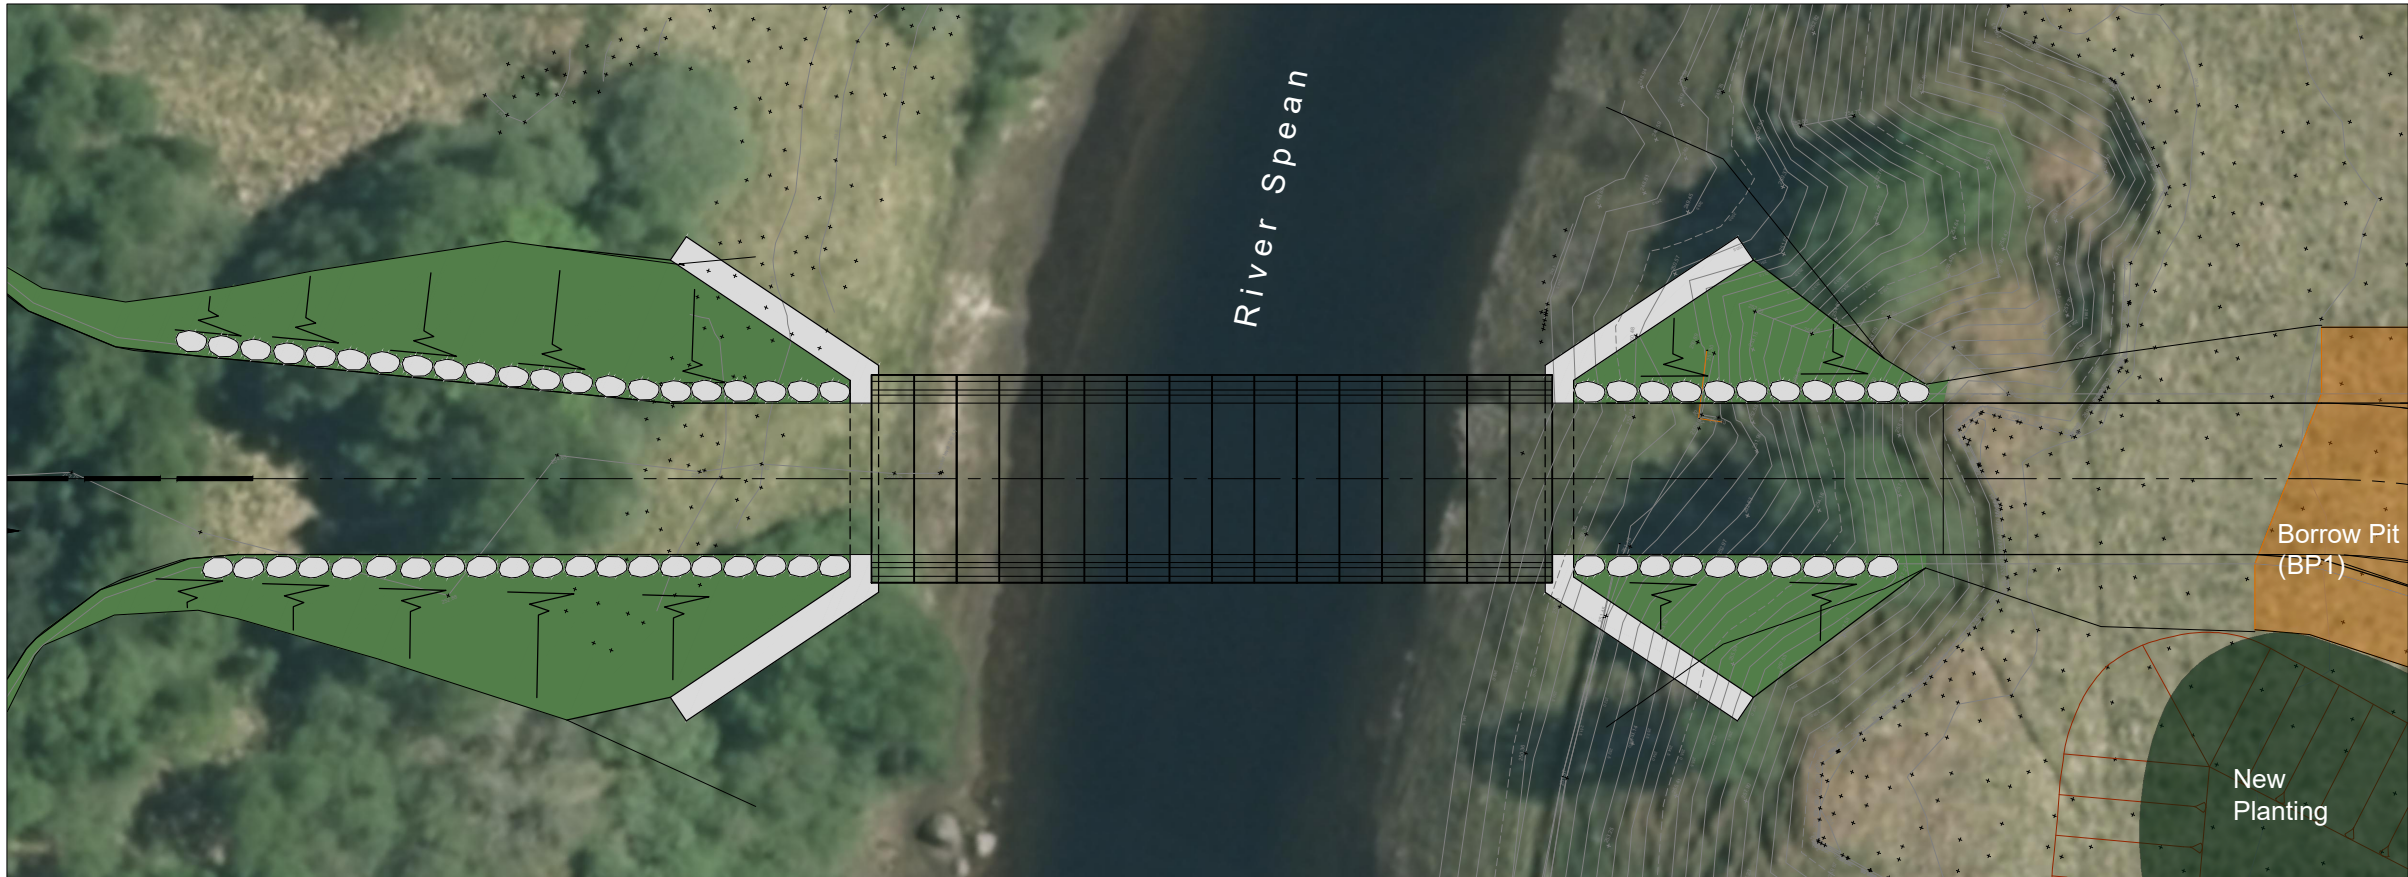


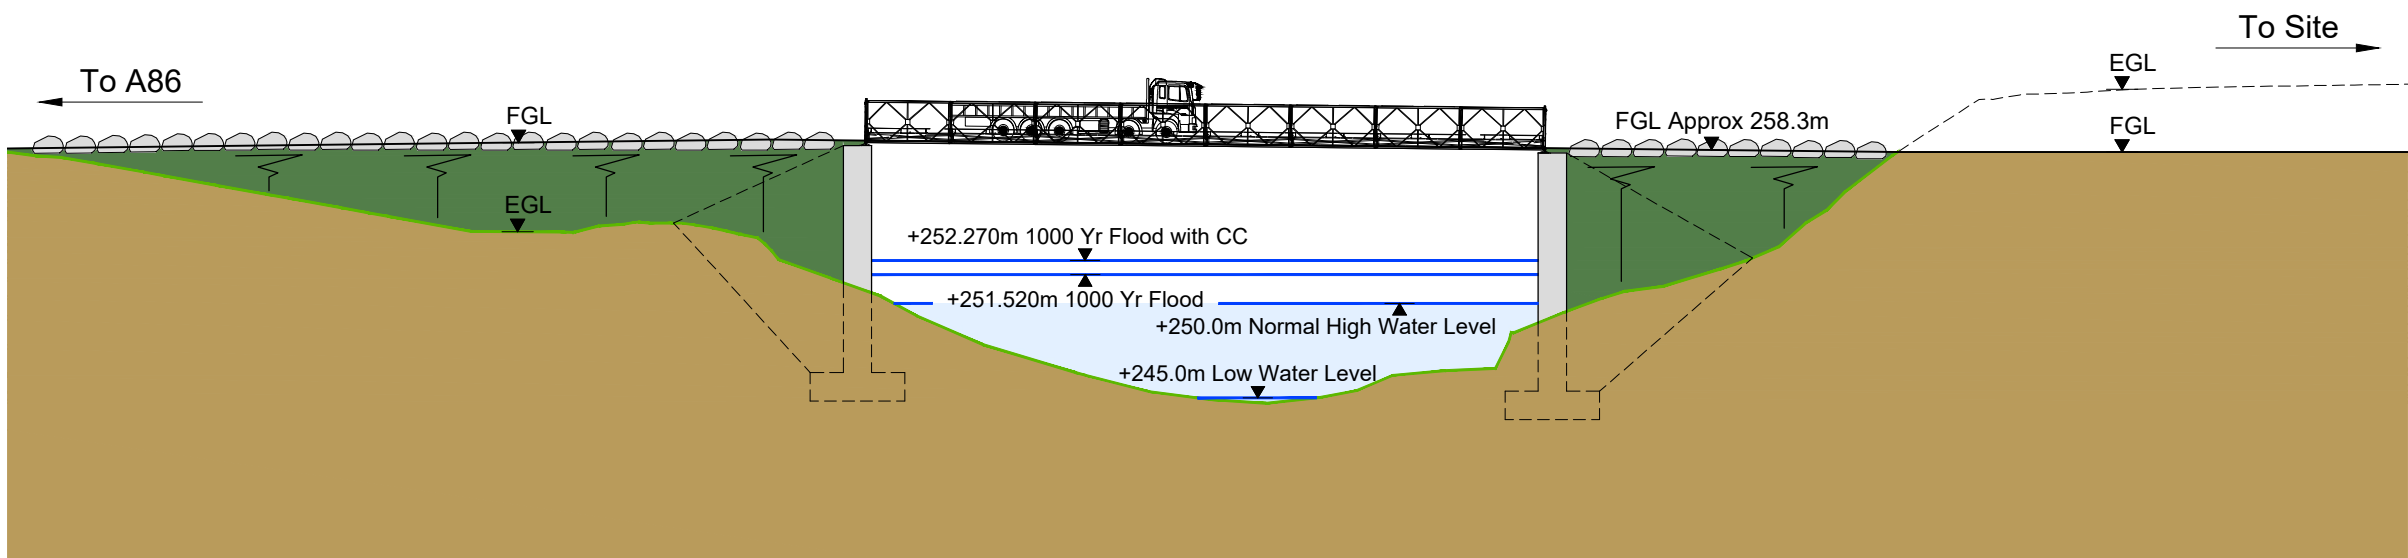


© Crown Copyright and database rights 2024.
Ordnance Survey License Number 100048957.
Supplied by: www.ukmapcentre.com

© The survey data shown on this drawing is based on the
topographical survey carried out by Stuart Ross (Scotland) Ltd.

Plan
1:400 @ A3

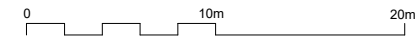

Elevation
1:400 @ A3

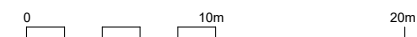

IF IN DOUBT - ASK

NOTES

- All levels are in metres above ordnance datum (mAOD).

LEGEND

-  Borrow Pit
-  New Tree Planting - Upland Mix

P1	26.01.24	MH	FOR PLANNING	DT	GMcG
REV	DATE	DRAWN	NOTES	CHK'D	APP'D



FESTIVAL HOUSE
177 WEST GEORGE STREET
GLASGOW
G2 2LB
UNITED KINGDOM
T: 01539 720 028
E: info@gilkesenergy.com
W: www.gilkesenergy.com

CLIENT



A GILKES ENERGY COMPANY

PROJECT

EARBA PSH

TITLE

RIVER SPEAN (MOY)
NEW ACCESS BRIDGE GA
FIGURE 2.24

SIZE A3	SCALE AT A3 1:400	STATUS PLANNING	REVISION P1
DRAWING NUMBER EAR/GEL/115			