


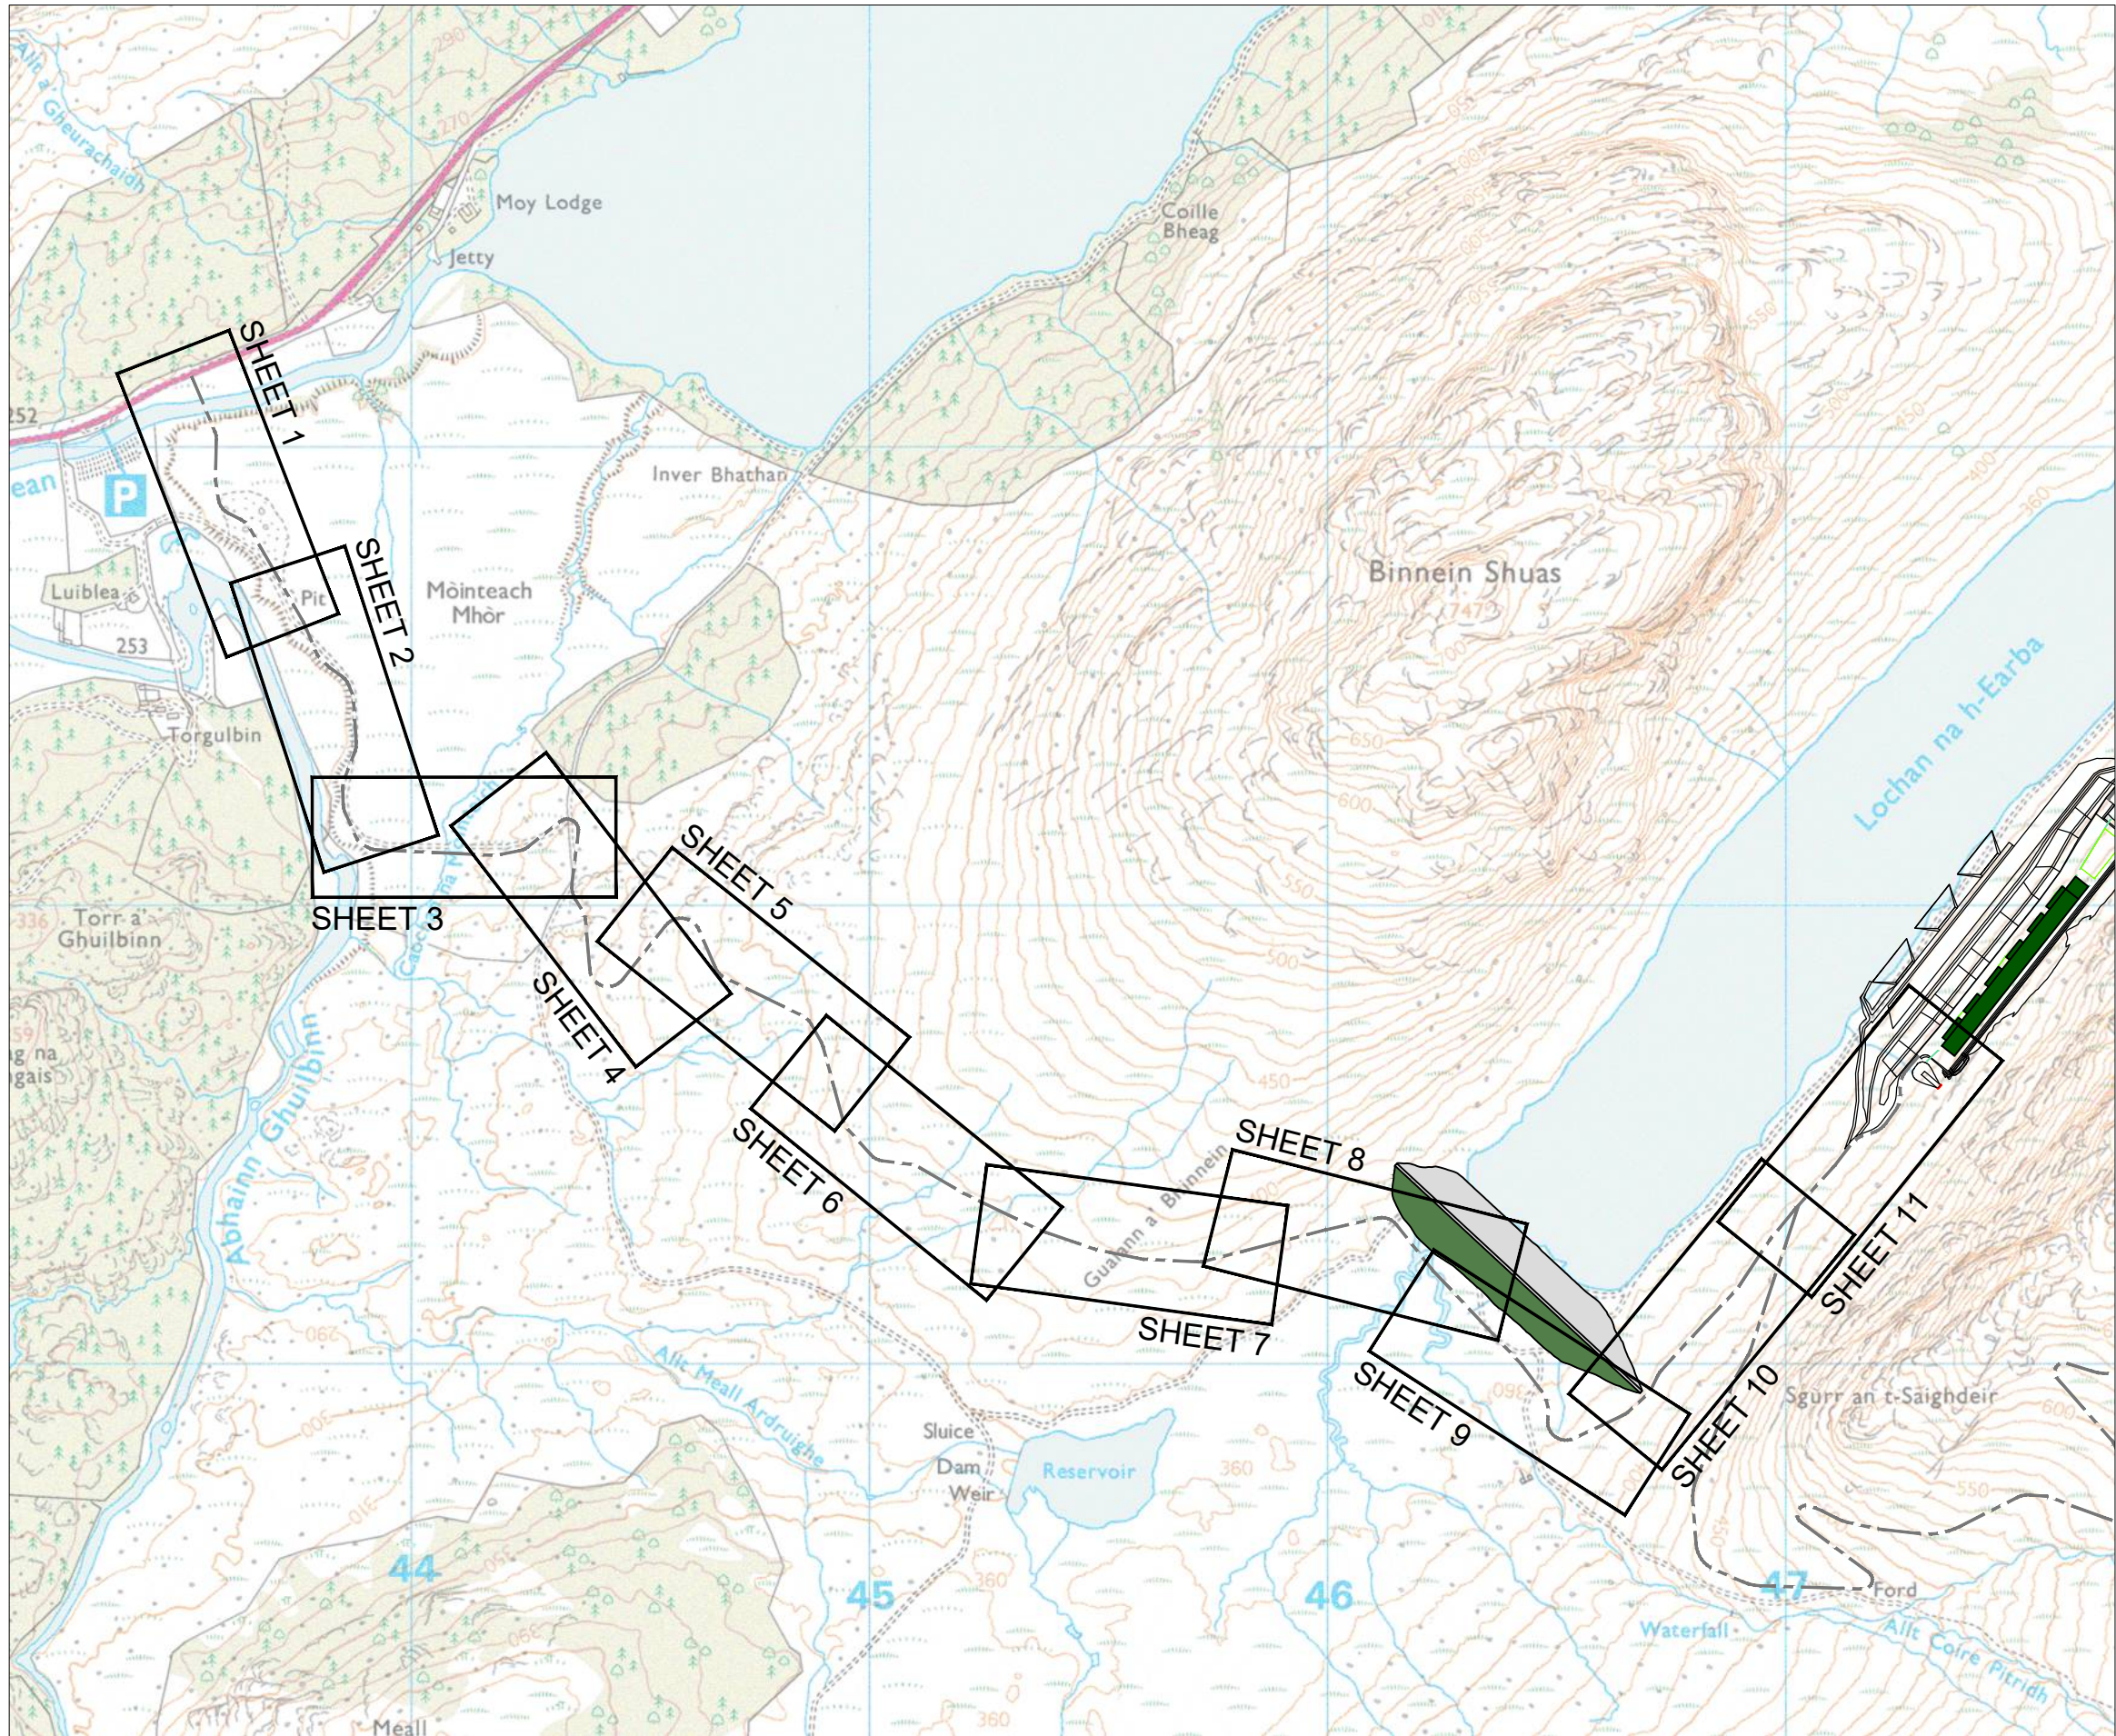

© Crown Copyright and database rights 2024.
Ordnance Survey License Number 100048957.
Supplied by: www.ukmapcentre.com

Plan
1:15000 @ A3

0 375m 750m

IF IN DOUBT - ASK

NOTES

1. For enlarged views of track alignment refer to sheets 1 to 11.

P1	02.02.24	MW	FOR PLANNING	DT	GMcG
REV	DATE	DRAWN	NOTES	CHK'D	APP'D



FESTIVAL HOUSE
177 WEST GEORGE STREET
GLASGOW
G2 2LB
UNITED KINGDOM
T: 01539 720 028
E: info@gilkesenergy.com
W: www.gilkesenergy.com

CLIENT
EARBA STORAGE
A GILKES ENERGY COMPANY

PROJECT
**PROPOSED
EARBA PSH**


TITLE
**TRACK FROM SC1 TO PH
OVERALL ALIGNMENT
FIGURE 2.25**

SIZE A3	SCALE AT A3 1:15000 @ A3	STATUS PLANNING	REVISION P1
DRAWING NUMBER EAR/GEL/101			




© Crown Copyright and database rights 2024.
Ordnance Survey License Number 100048957.
Supplied by: www.ukmapcentre.com

Plan
1:2000 @ A3

 


LONGITUDINAL
SECTION

(A-TRACK A86 TO EARBA)
CHAINAGE: 0 TO 550
SCALE: H 1:1000, V 1:1000

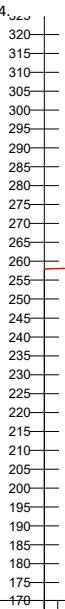

Chainage	0.000 3.500	50.000	100.000	109.629	200.000	300.000	400.000	500.000	550.000
Existing Levels	258.091 258.018	252.813	251.746	258.000	261.257	261.838	263.650	264.462	263.745
Proposed Levels	257.928 258.109	258.652	258.105	258.003	258.000	258.000	258.000	258.000	258.000
Level Difference	-0.163 0.090	5.839	6.359	0.003	-3.257	-3.838	-5.650	-6.462	-5.745
Horizontal Geometry	L =131.453 R: 40.000 L: 16.841 L =83.033 R: 40.000 L: 6.824 L =41.577 R: 40.000 L: 37.889 L =33.599 R: 40.000 L: 22.985 L =240.458								
Vertical Geometry	G =-5.169% L =3.500 G =1.169% L =46.500 G =-1.094% L =58.536 R =200.000 K =2.800 L =2.187 G =0.000% L =458.232								

 


IF IN DOUBT - ASK

NOTES

- All levels are in metres above ordnance datum (mAOD).

KEY PLAN

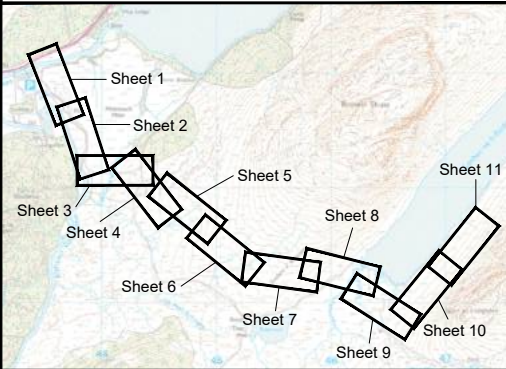

P1	02.02.24	MW	FOR PLANNING	DT	GRM
REV	DATE	DRAWN	NOTES	CHK'D	APP'D

FESTIVAL HOUSE
177 WEST GEORGE STREET
GLASGOW
G2 2LB
UNITED KINGDOM
T: 01539 720 028
E: info@gilkesenergy.com
W: www.gilkesenergy.com

CLIENT

A GILKES ENERGY COMPANY

PROJECT

PROPOSED
EARBA PSH

TITLE


TRACK FROM SC1 TO PH
PLAN AND LONG SECTION
FIGURE 2.25 - SHEET 1

SIZE	SCALE AT A3	STATUS	PLANNING
A3	1:2000 @ A3		
DRAWING NUMBER	EAR/GEL/121	REVISION	P1




© Crown Copyright and database rights 2024.
Ordnance Survey License Number 100048957.
Supplied by: www.ukmapcentre.com

Plan
1:2000 @ A3

 


LONGITUDINAL
SECTION

(A-TRACK A86 TO EARBA)
CHAINAGE: 550 TO 1100
SCALE: H 1:1000, V 1:1000

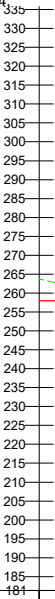

Chainage	550.000	577.464	600.000	945.570	700.000	800.000	900.000	994.636	1088.482	1100.000
Existing Levels	263.745	260.748	260.325	267.339	264.904	265.968	267.287	266.602	268.721	269.307
Proposed Levels	258.000	258.181	259.513	266.458	264.699	265.415	266.132	266.246	268.133	268.325
Level Difference	-5.745	-2.567	-0.812	-0.880	-0.205	-0.553	-1.166	-0.357	-0.588	-0.982
Horizontal Geometry										
Vertical Geometry										

 


IF IN DOUBT - ASK

NOTES

- All levels are in metres above ordnance datum (mAOD).

KEY PLAN

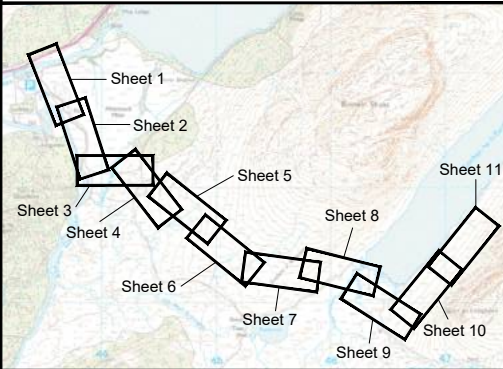

P1	02.02.24	MW	FOR PLANNING	DT	GRM
REV	DATE	DRAWN	NOTES	CHK'D	APP'D

FESTIVAL HOUSE
177 WEST GEORGE STREET
GLASGOW
G2 2LB
UNITED KINGDOM
T: 01539 720 028
E: info@gilkesenergy.com
W: www.gilkesenergy.com

CLIENT

A GILKES ENERGY COMPANY

PROJECT

PROPOSED
EARBA PSH

TITLE

TRACK FROM SC1 TO PH
PLAN AND LONG SECTION
FIGURE 2.25 - SHEET 2

SIZE	SCALE AT A3	STATUS	PLANNING
A3	1:2000 @ A3		
DRAWING NUMBER	EAR/GEL/122	REVISION	P1





© Crown Copyright and database rights 2024.
Ordnance Survey License Number 100048957.
Supplied by: www.ukmapcentre.com


Plan
1:2000 @ A3

LONGITUDINAL
SECTION

(A-TRACK A86 TO EARBA)
CHAINAGE: 1100 TO 1650
SCALE: H 1:1000, V 1:1000

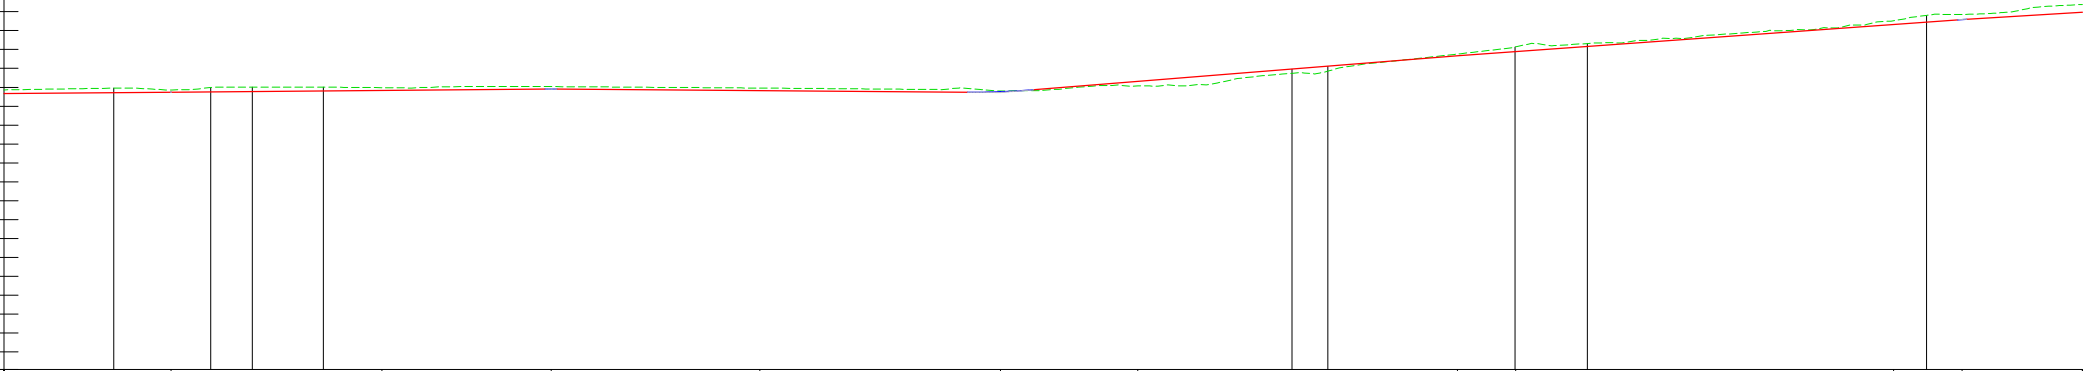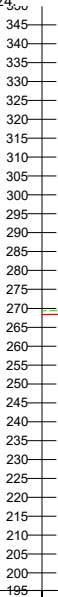

Chainage	1100.000	1241.440	1200.000	1360.360	1300.000	1481.279	1400.000	1614.840	1500.000	1600.000	1650.000
Existing Levels	269.408	270.205	269.876	269.260	269.798	278.414	270.338	289.275	280.694	287.626	291.897
Proposed Levels	268.688	269.509	269.172	268.734	269.118	278.041	271.539	287.700	279.418	286.630	289.851
Level Difference	-0.888	-0.696	-0.705	-0.526	-0.679	-0.373	1.201	-1.574	-1.277	-0.996	-2.046
Horizontal Geometry	L = 59.210 R = 40.000 L = 25.612 L = 10.998 R = 40.000 L = 18.775 L = 256.377 R = 40.000 L = 9.485 L = 49.476 R = 40.000 L = 19.207 L = 89.685 R = 25.000 L = 59.133										
Vertical Geometry	G = 0.889% R = 200.000 K = 2.000 L = 55.960 L = 0.150 G = 0.814% R = 200.000 K = 2.000 L = 98.939 L = 8.142 G = -0.757% R = 200.000 K = 2.000 L = 17.514 L = 108.592 G = 8.000% R = 200.000 K = 2.000 L = 112.162 L = 132.349 G = 7.212% R = 200.000 K = 2.000 L = 46.412 L = 2.425 G = 6.000% R = 200.000 K = 2.000 L = 46.412 L = 2.425										

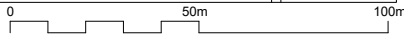


IF IN DOUBT - ASK

NOTES

- All levels are in metres above ordnance datum (mAOD).

KEY PLAN

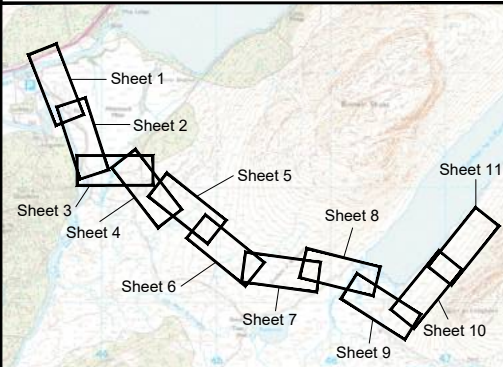

P1	02.02.24	MW	FOR PLANNING	DT	GRM
REV	DATE	DRAWN	NOTES	CHK'D	APP'D



FESTIVAL HOUSE
177 WEST GEORGE STREET
GLASGOW
G2 2LB
UNITED KINGDOM
T: 01539 720 028
E: info@gilkesenergy.com
W: www.gilkesenergy.com

CLIENT



A GILKES ENERGY COMPANY


PROJECT

PROPOSED
EARBA PSH

TITLE

TRACK FROM SC1 TO PH
PLAN AND LONG SECTION
FIGURE 2.25 - SHEET 3



SIZE	SCALE AT A3	STATUS	PLANNING
A3	1:2000 @ A3		
DRAWING NUMBER	EAR/GEL/123	REVISION	P1

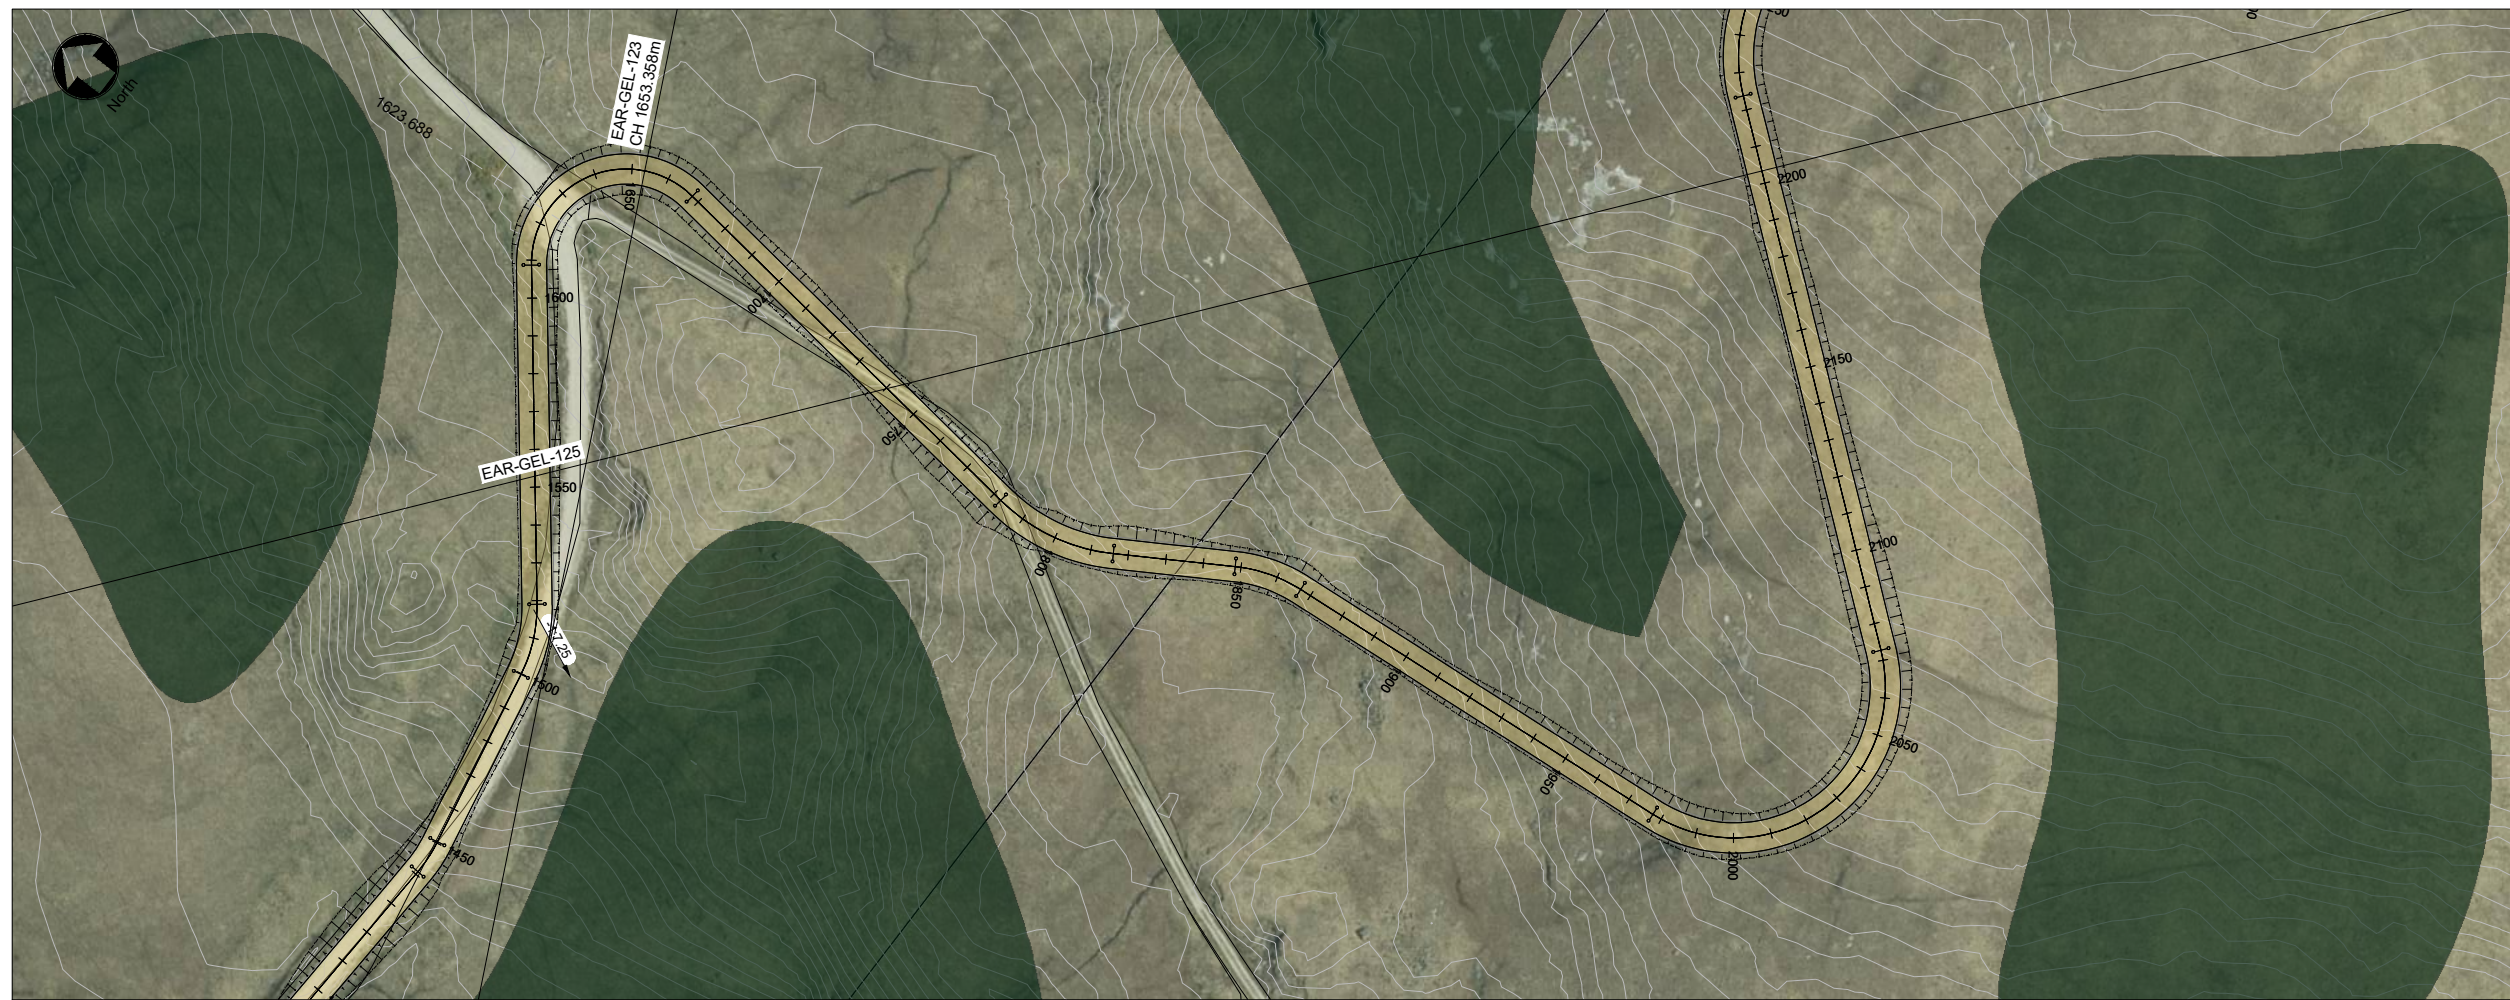



© Crown Copyright and database rights 2024.
Ordnance Survey License Number 100048957.
Supplied by: www.ukmapcentre.com

Plan

1:2000 @ A3

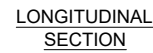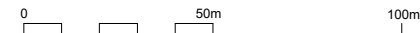

(A-TRACK A86 TO EARBA)
CHAINAGE: 1650 TO 2200
SCALE: H 1:1000, V 1:1000

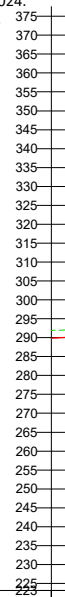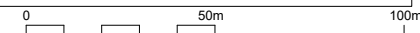
[illegible]

IF IN DOUBT - ASK

NOTES

1. All levels are in metres above ordnance datum (mAOD).

KEY PLAN

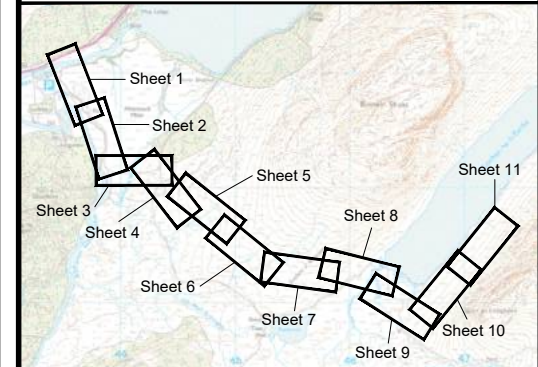

P1	02.02.24	MW	FOR PLANNING	DT	GRM
REV	DATE	DRAWN	NOTES	CH'KD	APP'D



CLIENT

EARBA STORAGE

A GILKES ENERGY COMPANY

PROJECT	PROPOSED EARBA PSH
---------	-----------------------

TITLE


TRACK FROM SC1 TO PH
PLAN AND LONG SECTION
FIGURE 2.25 - SHEET 4

SIZE A3	SCALE AT A3 1:2000 @ A3	STATUS PLANNING
DRAWING NUMBER EAR/GEL/124		REVISION P1




© Crown Copyright and database rights 2024.
Ordnance Survey License Number 100048957.
Supplied by: www.ukmapcentre.com

Plan
1:2000 @ A3

 

LONGITUDINAL
SECTION

(A-TRACK A86 TO EARBA)
CHAINAGE: 2200 TO 2750
SCALE: H 1:1000, V 1:1000

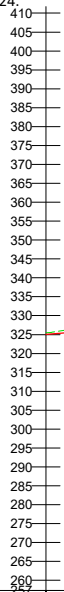

Chainage	2200.000	2300.000	2393.322	2400.000	2500.000	2600.000	2700.000	2750.000										
Existing Levels	338.859	335.260	346.193	340.659	342.176	346.412	354.866	358.444										
Proposed Levels	336.080	333.026	346.114	338.729	342.548	346.510	354.552	358.575										
Level Difference	-0.869	-2.235	-0.079	-1.930	0.372	0.098	-0.314	0.131										
Horizontal Geometry	L=151.004		R: 43.235 L: 89.076		L=90.704		R: 40.000 L: 28.217		L=191.487		R: 40.000 L: 24.365		L=46.797		R: 40.000 L: 9.597		L=168.250	
Vertical Geometry	G =8.000% L=459.558		R =200.000 K=2.000 L=8.362		G =3.819% L=243.210		R =200.000 K=2.000 L=8.431		G =8.045% L=255.827									




IF IN DOUBT - ASK

NOTES

- All levels are in metres above ordnance datum (mAOD).

KEY PLAN

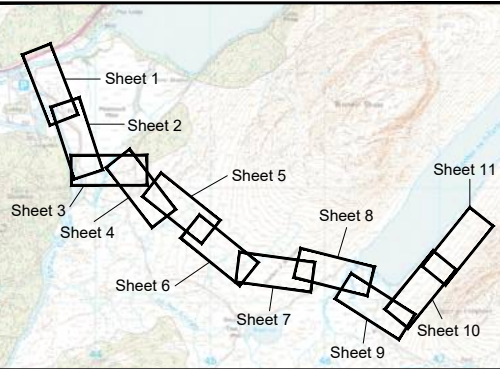

P1	02.02.24	MW	FOR PLANNING	DT	GRM
REV	DATE	DRAWN	NOTES	CHK'D	APP'D

FESTIVAL HOUSE
177 WEST GEORGE STREET
GLASGOW
G2 2LB
UNITED KINGDOM
T: 01539 720 028
E: info@gilkesenergy.com
W: www.gilkesenergy.com

CLIENT

A GILKES ENERGY COMPANY

PROJECT

PROPOSED
EARBA PSH

TITLE


TRACK FROM SC1 TO PH
PLAN AND LONG SECTION
FIGURE 2.25 - SHEET 5

SIZE A3	SCALE AT A3 1:2000 @ A3	STATUS PLANNING
DRAWING NUMBER EAR/GEL/125	REVISION P1	




© Crown Copyright and database rights 2024.
Ordnance Survey License Number 100048957.
Supplied by: www.ukmapcentre.com

Plan
1:2000 @ A3

 


LONGITUDINAL
SECTION

(A-TRACK A86 TO EARBA)
CHAINAGE: 2750 TO 3300
SCALE: H 1:1000, V 1:1000

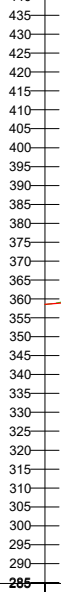

Chainage	2750.000	2800.000	2866.971	2900.000	2971.436	3000.000	3100.000	3200.000	3300.000
Existing Levels	368.448	363.258	374.052	370.849	379.538	374.947	376.867	379.527	380.087
Proposed Levels	368.525	362.597	372.735	369.406	379.252	373.528	375.637	377.745	380.183
Level Difference	-2.420	-0.660	-1.317	-1.442	-0.286	-1.419	-1.230	-1.782	0.096
Horizontal Geometry	L=168.250 R=40.000 L=18.665 L=77.341 R=40.000 L=28.561 L=64.628 R=40.000 L=16.259 L=109.592 R=40.000 L=32.112 L=182.700								
Vertical Geometry	G=8.045% L=255.827 R=200.000 K=2.000 L=6.148 G=4.971% L=104.594 R=200.000 K=1.996 L=5.713 G=2.109% L=300.303 R=200.000 K=1.845 L=2.587 G=-3.414% L=270.396								

 


IF IN DOUBT - ASK

NOTES

- All levels are in metres above ordnance datum (mAOD).

KEY PLAN

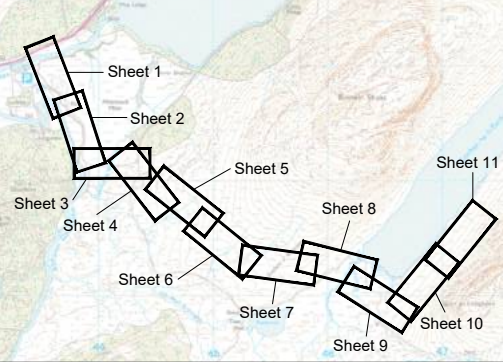

P1	02.02.24	MW	FOR PLANNING	DT	GRM
REV	DATE	DRAWN	NOTES	CHK'D	APP'D

FESTIVAL HOUSE
177 WEST GEORGE STREET
GLASGOW
G2 2LB
UNITED KINGDOM
T: 01539 720 028
E: info@gilkesenergy.com
W: www.gilkesenergy.com

CLIENT

A GILKES ENERGY COMPANY

PROJECT

PROPOSED
EARBA PSH

TITLE


TRACK FROM SC1 TO PH
PLAN AND LONG SECTION
FIGURE 2.25 - SHEET 6

SIZE	SCALE AT A3	STATUS	PLANNING
A3	1:2000 @ A3		
DRAWING NUMBER	EAR/GEL/126	REVISION	P1




© Crown Copyright and database rights 2024.
Ordnance Survey License Number 100048957.
Supplied by: www.ukmapcentre.com

Plan
1:2000 @ A3

 


LONGITUDINAL
SECTION

(A-TRACK A86 TO EARBA)
CHAINAGE: 3300 TO 3850
SCALE: H 1:1000, V 1:1000

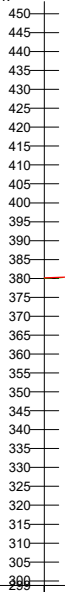

Chainage	3300.000	3390.000	3400.000	3500.000	3743.485	3600.000	3700.000	3800.000	3850.000
Existing Levels	380.080		386.699	388.087	386.096	388.893	386.766	382.385	378.291
Proposed Levels	380.649		383.597	387.011	385.546	387.963	386.294	381.260	377.260
Level Difference	0.000		-3.102	-1.076	-0.550	-0.930	-0.472	-1.125	-1.031
Horizontal Geometry	L = 182.700 R: 40.000 L: 4.807 L = 123.581 R: 40.000 L: 5.040 L = 99.358 R: 40.000 L: 6.244 L = 119.764 R: 40.000 L: 12.123 L = 274.051								
Vertical Geometry	G = 3.414% L = 270.396 R = 200.000 K = 1.999 L = 10.161 G = -1.669% L = 183.873 R = 200.000 K = 1.992 L = 12.611 G = -8.000%								

 


IF IN DOUBT - ASK

NOTES

- All levels are in metres above ordnance datum (mAOD).

KEY PLAN

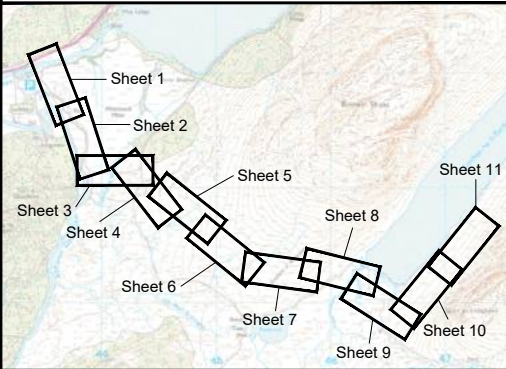

P1	02.02.24	MW	FOR PLANNING	DT	GRM
REV	DATE	DRAWN	NOTES	CHK'D	APP'D



FESTIVAL HOUSE
177 WEST GEORGE STREET
GLASGOW
G2 2LB
UNITED KINGDOM
T: 01539 720 028
E: info@gilkesenergy.com
W: www.gilkesenergy.com

CLIENT



A GILKES ENERGY COMPANY

PROJECT

PROPOSED
EARBA PSH

TITLE


TRACK FROM SC1 TO PH
PLAN AND LONG SECTION
FIGURE 2.25 - SHEET 7

SIZE	SCALE AT A3	STATUS	PLANNING
A3	1:2000 @ A3		
DRAWING NUMBER	EAR/GEL/127	REVISION	P1




© Crown Copyright and database rights 2024.
Ordnance Survey License Number 100048957.
Supplied by: www.ukmapcentre.com

Plan
1:2000 @ A3

 


LONGITUDINAL
SECTION

(A-TRACK A86 TO EARBA)
CHAINAGE: 3850 TO 4400
SCALE: H 1:1000, V 1:1000

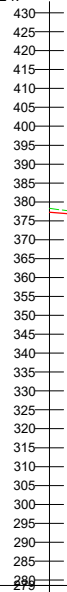

Chainage	3850.000	3900.000	4125.085	4000.000	4100.000	4251.756	4335.483	4300.000	4400.000
Existing Levels	367.065	375.138	359.033	366.721	362.555	350.855	353.512	352.603	353.448
Proposed Levels	365.289	373.260	358.340	365.519	359.957	354.000	354.892	354.000	354.000
Level Difference	-0.686	-1.879	-0.693	-1.202	-2.598	3.145	0.453	1.397	0.552
Horizontal Geometry	L = 274.051 R: 40.000 L: 1.250 L = 116.239 R: 40.000 L: 44.852 L = 124.452 R: 40.000 L: 3.441 L = 280.578								
Vertical Geometry	G = -8.000% L = 236.221 R = 200.000 K = 2.004 L = 12.255								

 


IF IN DOUBT - ASK

NOTES

- All levels are in metres above ordnance datum (mAOD).

KEY PLAN

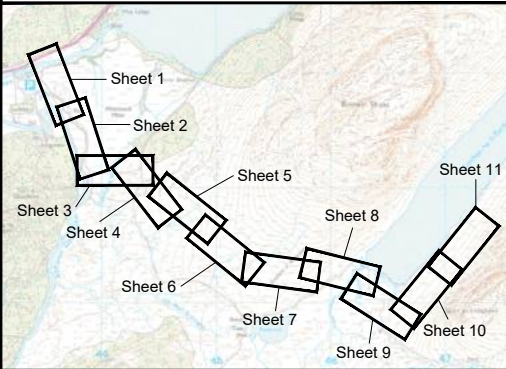

P1	02.02.24	MW	FOR PLANNING	DT	GRM
REV	DATE	DRAWN	NOTES	CHK'D	APP'D

FESTIVAL HOUSE
177 WEST GEORGE STREET
GLASGOW
G2 2LB
UNITED KINGDOM
T: 01539 720 028
E: info@gilkesenergy.com
W: www.gilkesenergy.com

CLIENT

A GILKES ENERGY COMPANY


PROJECT

PROPOSED
EARBA PSH

TITLE



TRACK FROM SC1 TO PH
PLAN AND LONG SECTION
FIGURE 2.25 - SHEET 8

SIZE A3	SCALE AT A3 1:2000 @ A3	STATUS PLANNING	REVISION P1
DRAWING NUMBER EAR/GEL/128			

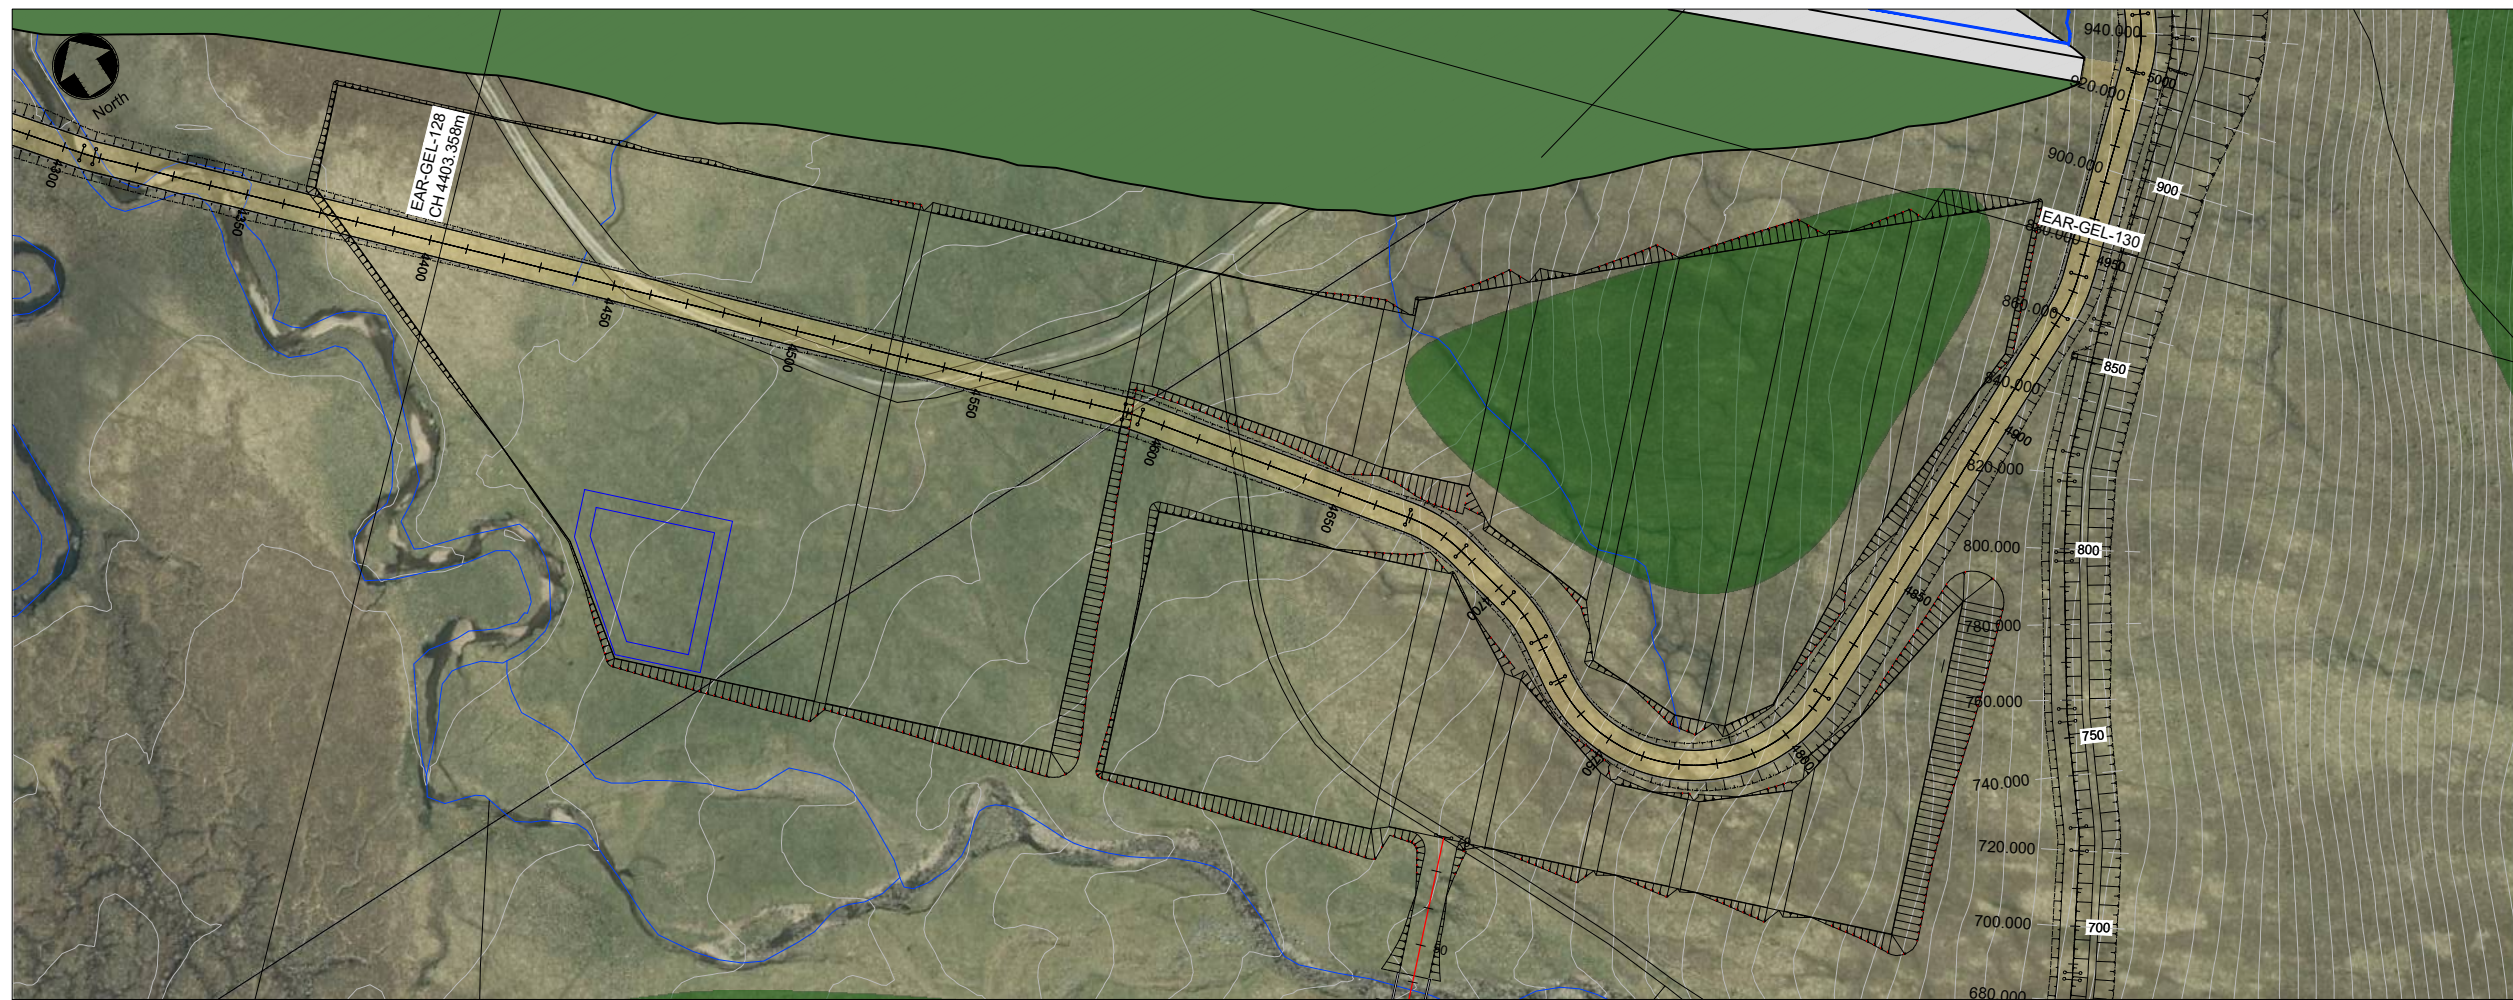


Plan

1:2000 @ A3

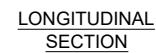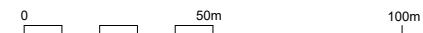

(A-TRACK A86 TO EARBA)
CHAINAGE: 4400 TO 4950
SCALE: H 1:1000, V 1:1000

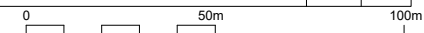
[illegible]

IF IN DOUBT - ASK

NOTES

1. All levels are in metres above ordnance datum (mAOD).

KEY PLAN

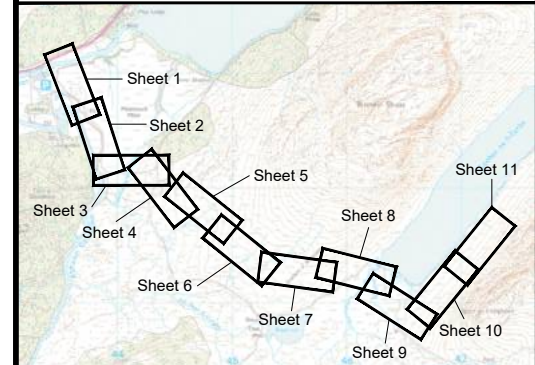

P1	02.02.24	MW	FOR PLANNING	DT	GRM
REV	DATE	DRAWN	NOTES	CH'K'D	APP'D



CLIENT



PROJECT

PROPOSED
EARBA PSH

TITLE	
-------	--

TRACK FROM SC1 TO PH
PLAN AND LONG SECTION
FIGURE 2.25 - SHEET 9

SIZE	
------	--

SCALE AT A3
1:2000 @ A3

STATUS


PLANNING

DRAWING NUMBER

EAR/GEL/129


REVISION

P1

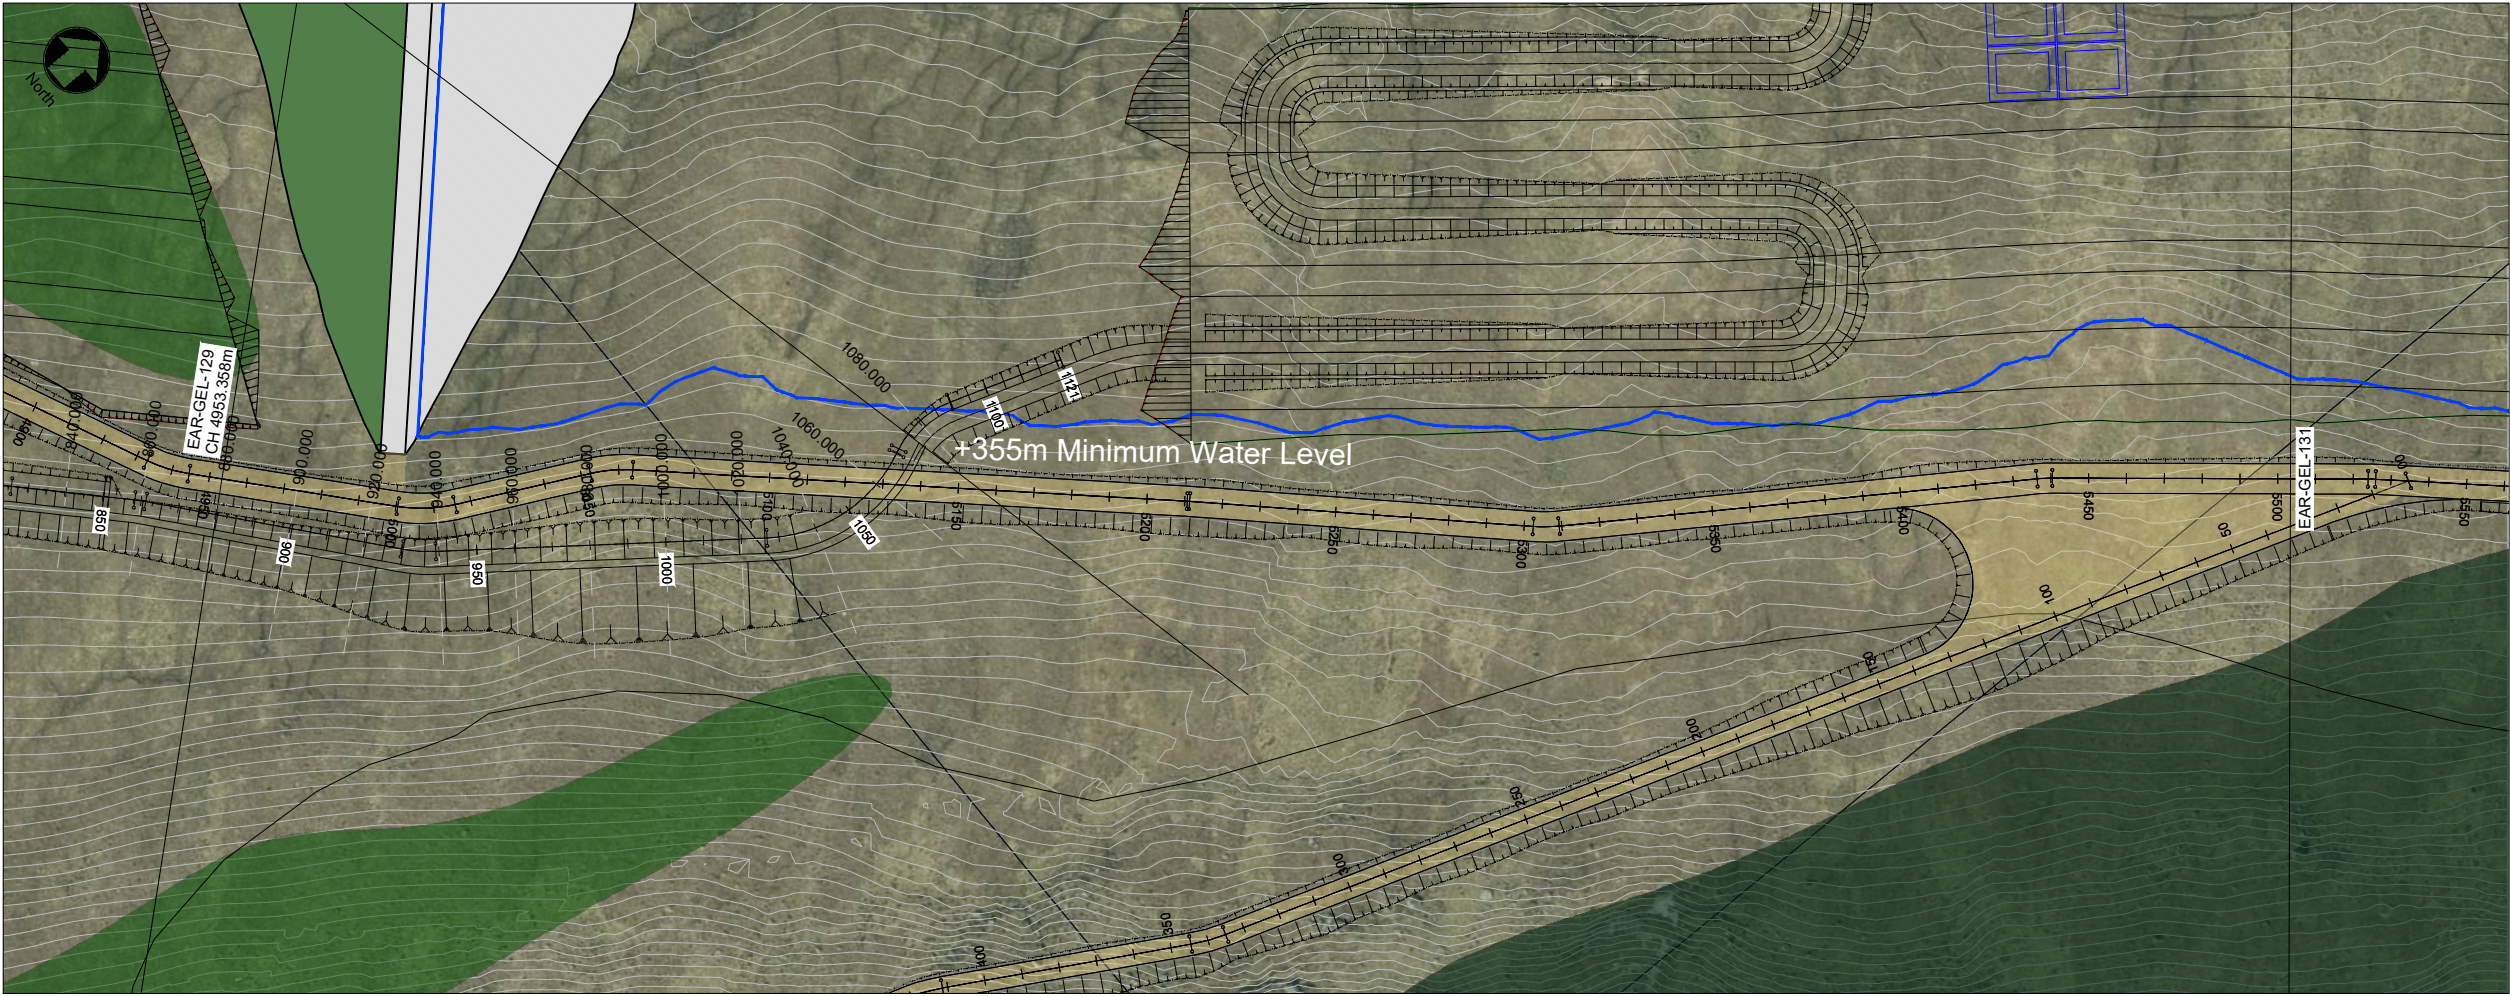


© Crown Copyright and database rights 2024.
Ordnance Survey License Number 100048957.
Supplied by: www.ukmapcentre.com

Plan
1:2000 @ A3

 


LONGITUDINAL
SECTION

(A-TRACK A86 TO EARBA)
CHAINAGE: 4950 TO 5500
SCALE: H 1:1000, V 1:1000

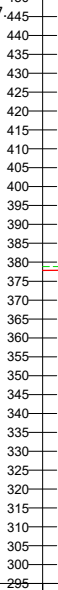

Chainage	4950.000	5000.000	5100.000	5200.000	5300.000	5400.000	5500.000
Existing Levels	378.818	380.042	380.202	380.708	379.996	381.500	381.086
Proposed Levels	377.814	378.057	378.277	378.497	378.717	378.937	379.157
Level Difference	-1.004	-1.985	-1.925	-2.211	-1.279	-2.562	-1.939
Horizontal Geometry	L=55.905 R=40.000 L=15.274 L=36.683 R=40.000 L=11.295 L=146.898 L=91.136 R=40.000 L=6.865 L=127.018 R=40.000 L=4.071 L=83.546						
Vertical Geometry	G=0.782% L=200.000 L=36.779 L=1.125 G=0.220% L=666.462						

 


IF IN DOUBT - ASK

NOTES

- All levels are in metres above ordnance datum (mAOD).

KEY PLAN

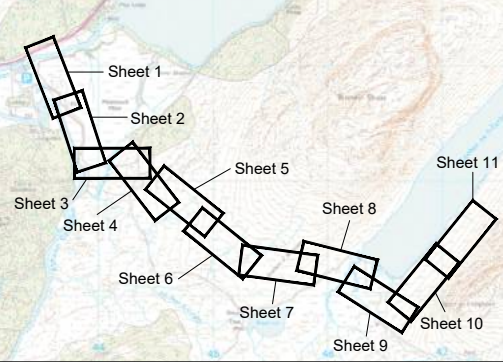

P1	02.02.24	MW	FOR PLANNING	DT	GRM
REV	DATE	DRAWN	NOTES	CHK'D	APP'D

FESTIVAL HOUSE
177 WEST GEORGE STREET
GLASGOW
G2 2LB
UNITED KINGDOM
T: 01539 720 028
E: info@gilkesenergy.com
W: www.gilkesenergy.com

CLIENT

A GILKES ENERGY COMPANY

PROJECT

PROPOSED
EARBA PSH

TITLE


TRACK FROM SC1 TO PH
PLAN AND LONG SECTION
FIGURE 2.25 - SHEET 10

SIZE A3	SCALE AT A3 1:2000 @ A3	STATUS PLANNING	REVISION P1
DRAWING NUMBER EAR/GEL/130			






© Crown Copyright and database rights 2024.
Ordnance Survey License Number 100048957.
Supplied by: www.ukmapcentre.com

Plan
1:2000 @ A3

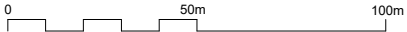

LONGITUDINAL
SECTION

(A-TRACK A86 TO EARBA)
CHAINAGE: 5500 TO 5966
SCALE: H 1:1000, V 1:1000

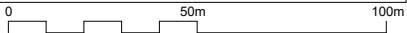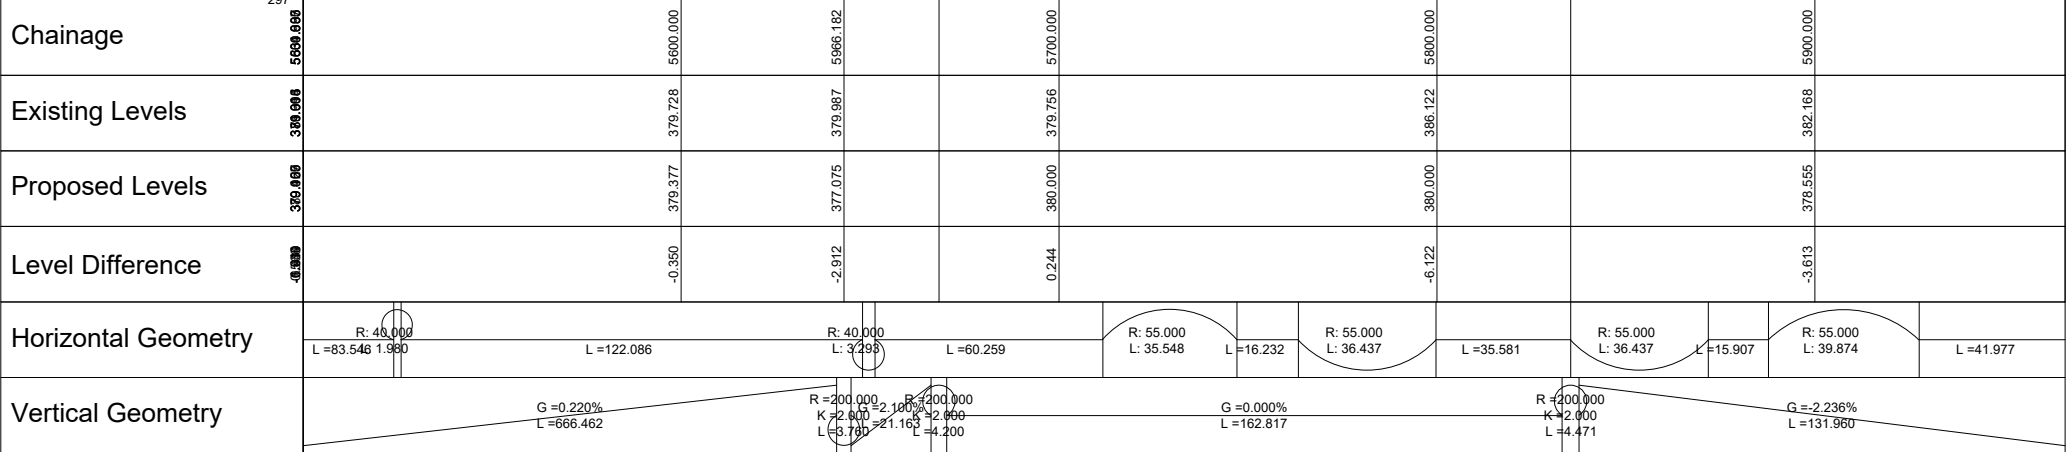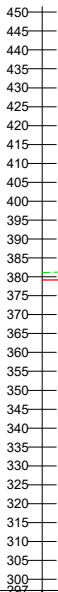


IF IN DOUBT - ASK

NOTES

- All levels are in metres above ordnance datum (mAOD).

KEY PLAN

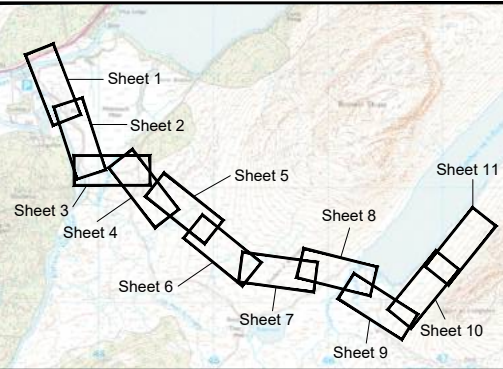

P1	02.02.24	MW	FOR PLANNING	DT	GRM
REV	DATE	DRAWN	NOTES	CHK'D	APP'D
GILKES energy			FESTIVAL HOUSE 177 WEST GEORGE STREET GLASGOW G2 2LB UNITED KINGDOM T: 01539 720 028 E: info@gilkesenergy.com W: www.gilkesenergy.com		

CLIENT

EARBA STORAGE

A GILKES ENERGY COMPANY

PROJECT

**PROPOSED
EARBA PSH**

TITLE

**TRACK FROM SC1 TO PH
PLAN AND LONG SECTION
FIGURE 2.25 - SHEET 11**

SIZE A3	SCALE AT A3 1:2000 @ A3	STATUS PLANNING
DRAWING NUMBER EAR/GEL/131	REVISION P1	