


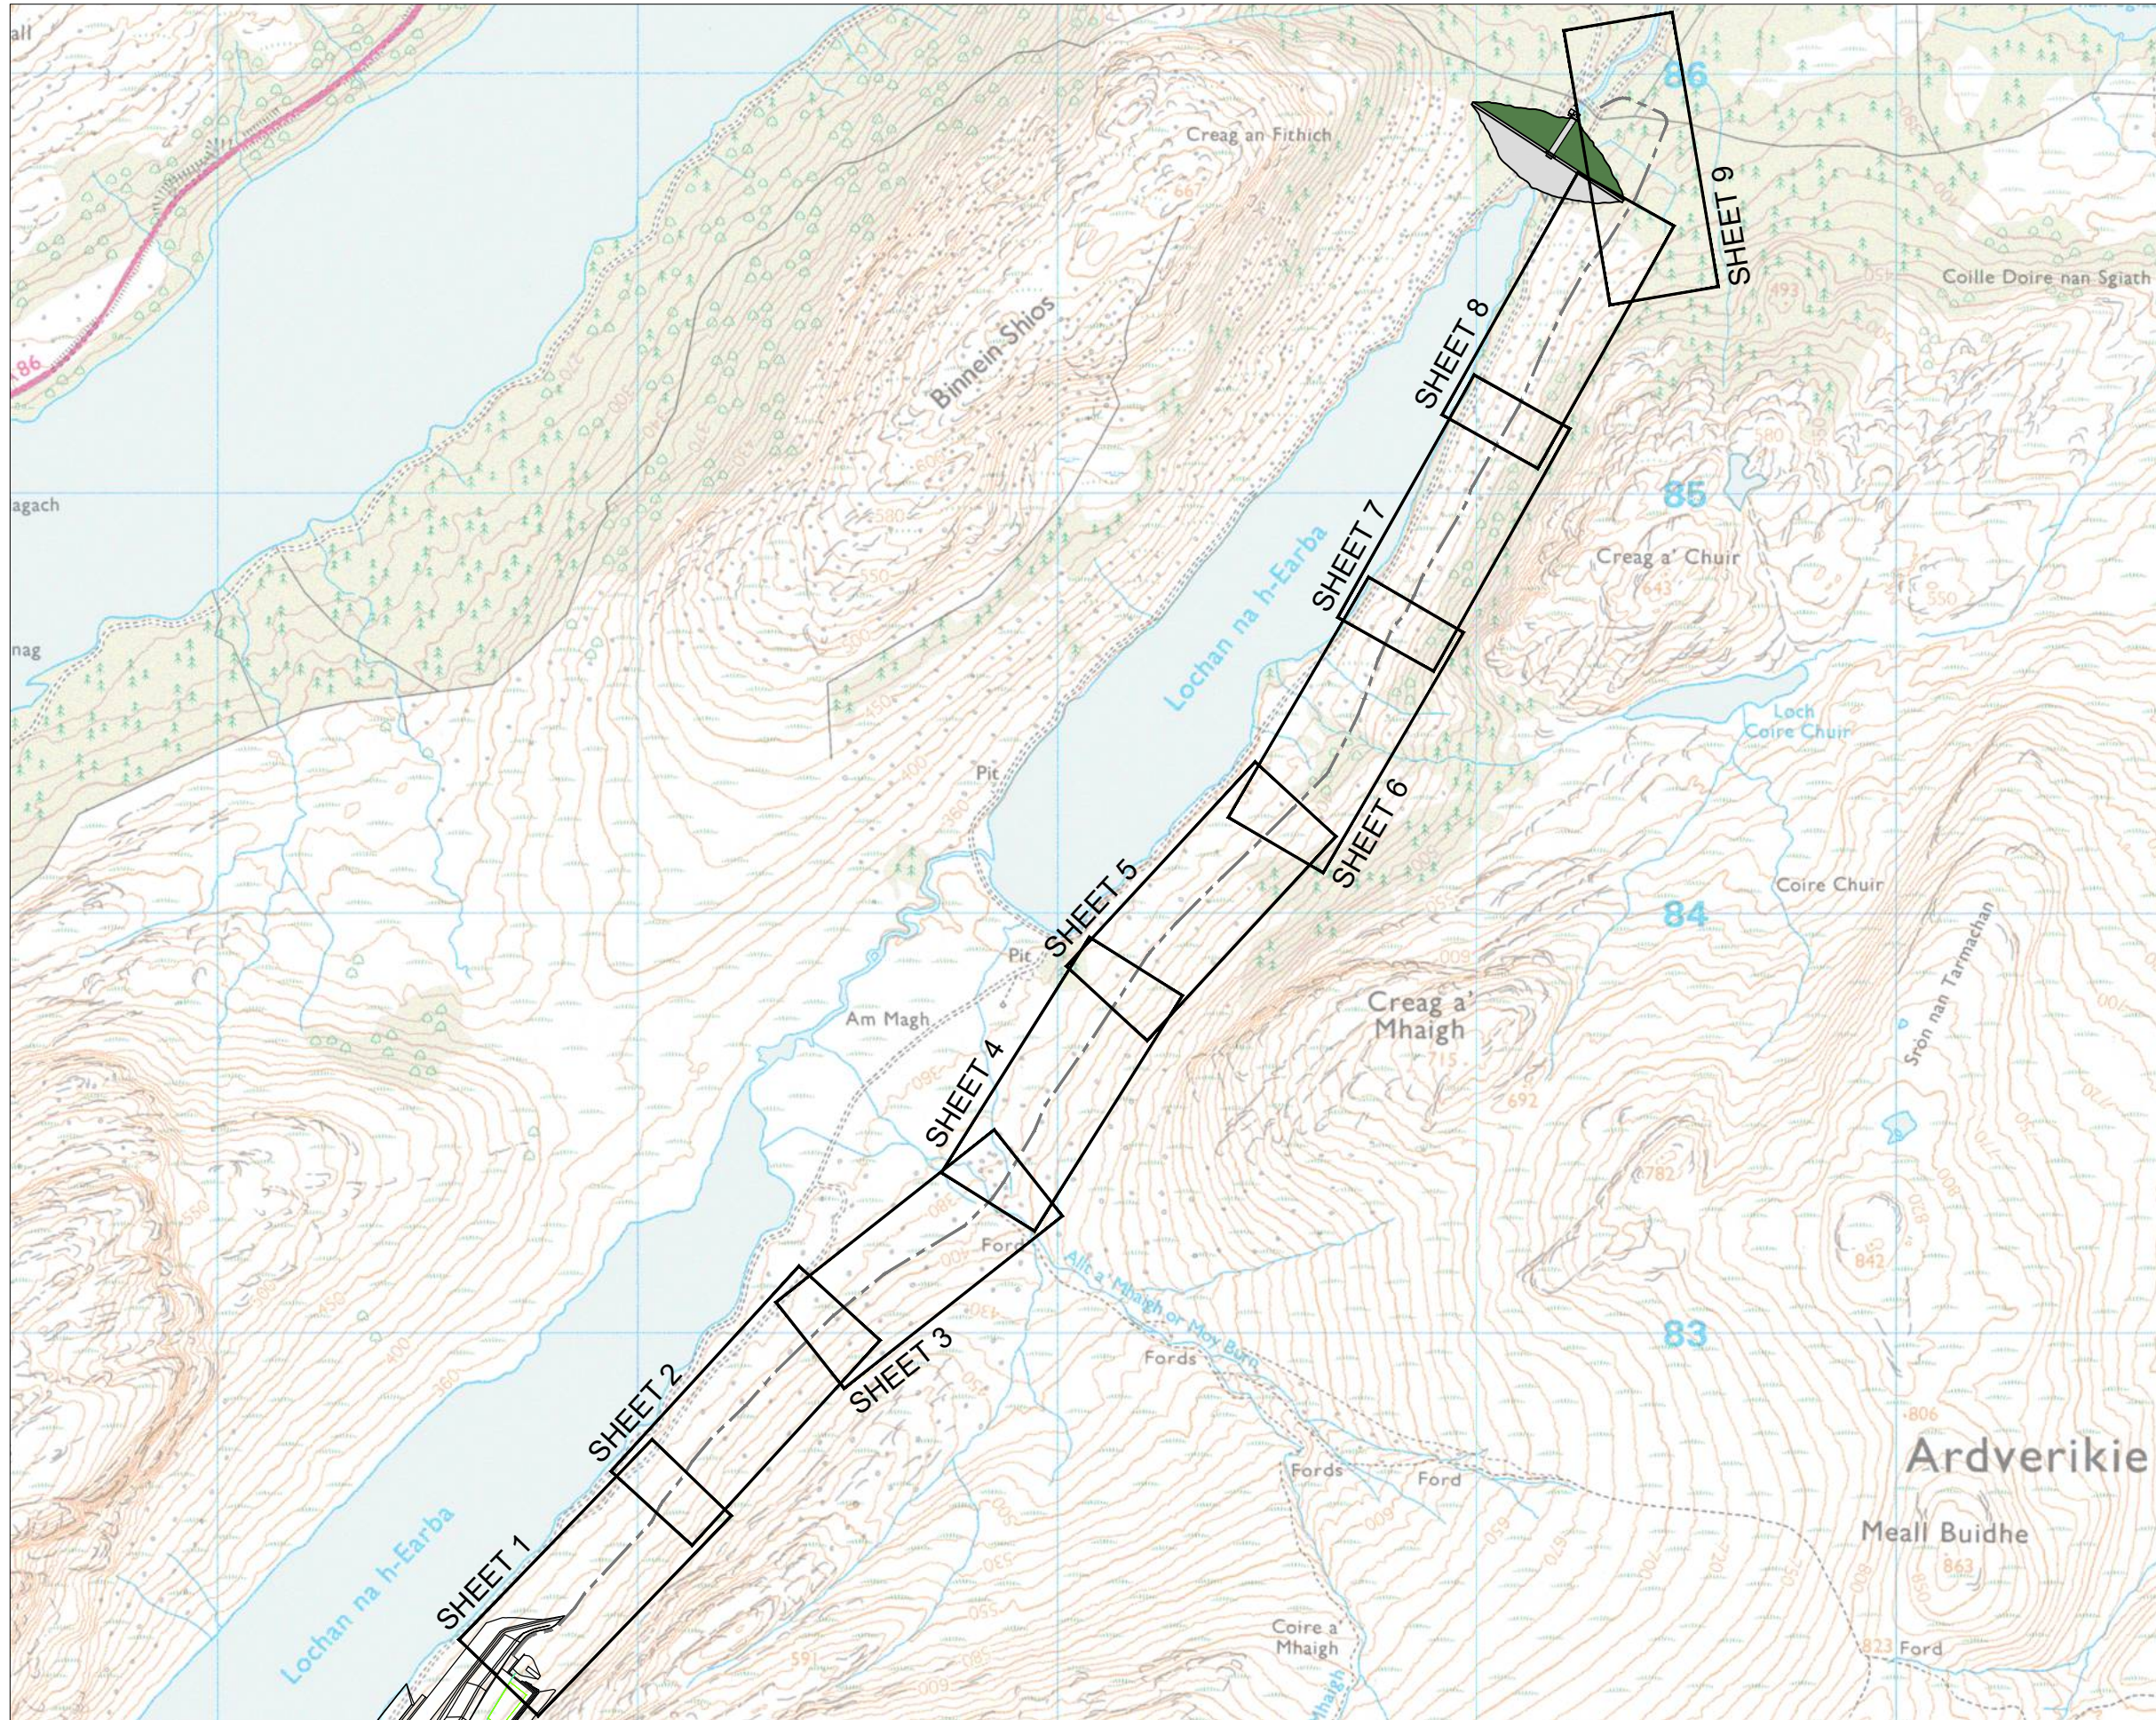

© Crown Copyright and database rights 2024.
Ordnance Survey License Number 100048957.
Supplied by: www.ukmapcentre.com

Plan

1:16000 @ A3

0 400m 800m

IF IN DOUBT - ASK

NOTES

- For enlarged views of track alignment refer to sheets 1 to 9.

P1	02.02.24	MW	FOR PLANNING	DT	GMcG
REV	DATE	DRAWN	NOTES	CHK'D	APP'D



FESTIVAL HOUSE
177 WEST GEORGE STREET
GLASGOW
G2 2LB
UNITED KINGDOM
T: 01539 720 028
E: info@gilkesenergy.com
W: www.gilkesenergy.com

CLIENT



EARBA STORAGE
A GILKES ENERGY COMPANY


PROJECT

PROPOSED
EARBA PSH

TITLE


TRACK FROM PH TO SHIOS
OVERALL ALIGNMENT
FIGURE 2.26

SIZE	SCALE AT A3	STATUS	PLANNING
A3	1:16000 @ A3		
DRAWING NUMBER	EAR/GEL/102	REVISION	P1

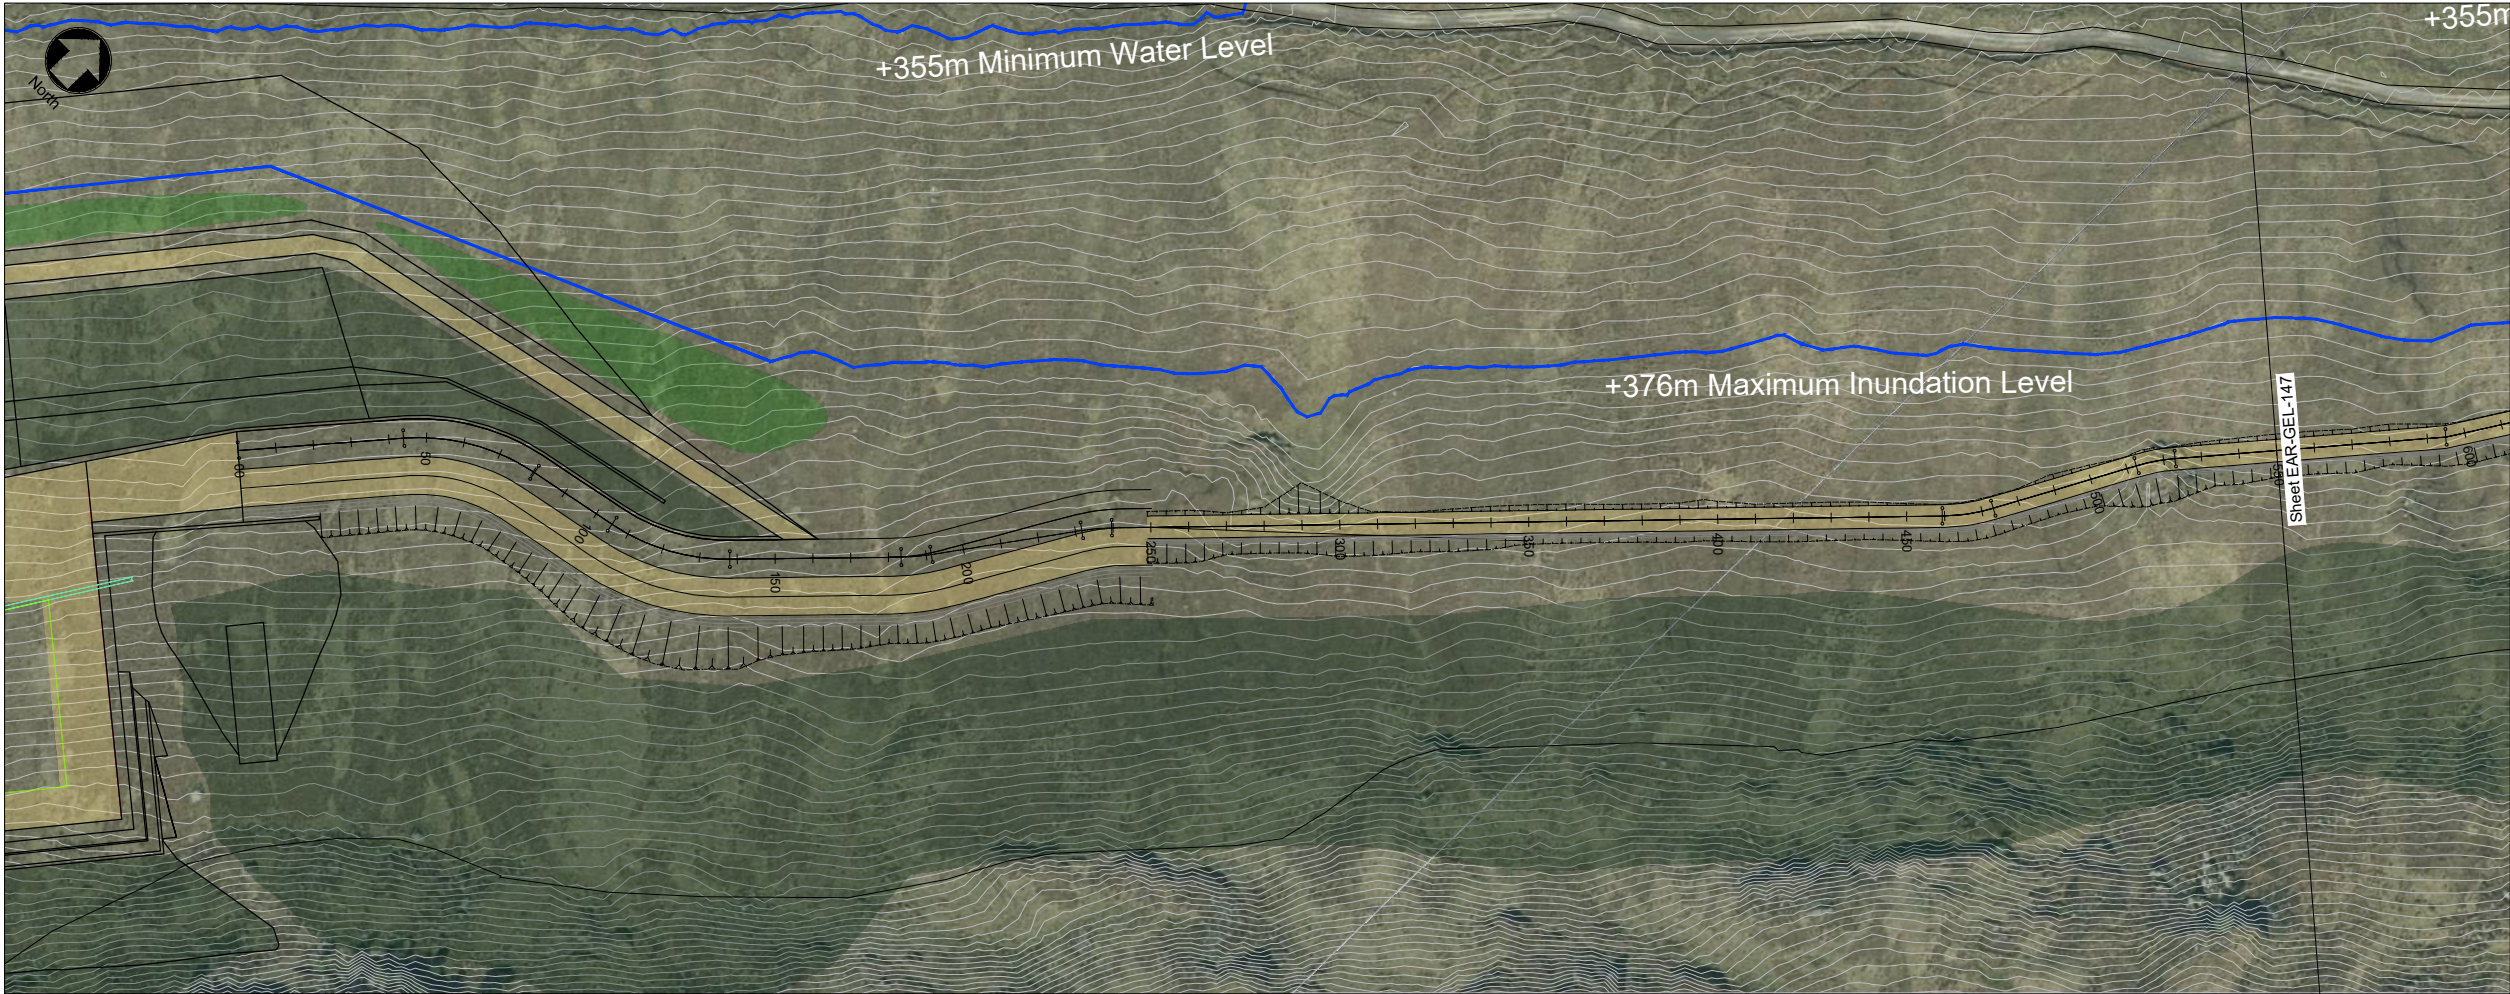


© Crown Copyright and database rights 2024.
Ordnance Survey License Number 100048957.
Supplied by: www.ukmapcentre.com

Plan
1:2000 @ A3

 


LONGITUDINAL
SECTION

(A-TRACK EARBA 6m)
CHAINAGE: 0 TO 550
SCALE: H 1:1000, V 1:1000

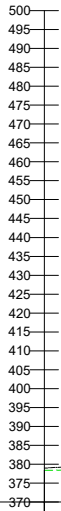

Chainage	0.000	20.005	65.112	100.000	145.311	200.000	248.470	263.480	300.000	308.519	347.400	396.416	400.000	500.000	533.315	550.000
Existing Levels	379.000	390.000	390.154	382.742	386.304	387.496	385.562	385.103	384.544	384.414	385.472	387.020	386.911	383.884	382.875	382.416
Proposed Levels	379.000	390.000	390.154	382.742	386.304	387.496	385.562	385.103	384.544	384.414	385.472	387.020	386.911	383.884	382.875	382.416
Level Difference	0.000	0.000	0.000	0.000	0.000	0.000	0.000	0.000	0.000	0.000	0.000	0.000	0.000	0.000	0.000	0.000
Horizontal Geometry	L=43.914 R=55.000 L=36.447 L=24.647 R=55.000 L=33.010 L=45.330 R=55.000 L=8.053 L=40.285 R=55.000 L=7.937 L=219.755 R=50.000 L=13.686 L=39.525 R=50.000 L=10.428 L=71.838															
Vertical Geometry	G=4.999% L=20.005 G=0.000% L=37.247 R=200.000 K=2.000 L=15.724 G=7.860% L=72.338 G=2.387% L=47.406 R=200.000 K=2.000 L=13.026 G=4.126% L=41.649 R=200.000 K=2.000 L=21.176 G=1.530% L=45.039 G=2.722% L=38.881 G=3.157% L=49.015 G=3.027% L=136.900 G=2.749% L=56.816															

 


IF IN DOUBT - ASK

NOTES

- All levels are in metres above ordnance datum (mAOD).

KEY PLAN

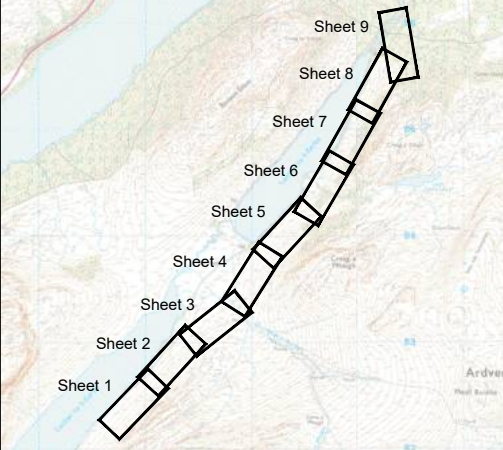

P1	02.02.24	MW	FOR PLANNING	DT	GRM
REV	DATE	DRAWN	NOTES	CHK'D	APP'D

FESTIVAL HOUSE
177 WEST GEORGE STREET
GLASGOW
G2 2LB
UNITED KINGDOM
T: 01539 720 028
E: info@gilkesenergy.com
W: www.gilkesenergy.com

CLIENT

A GILKES ENERGY COMPANY


PROJECT

PROPOSED
EARBA PSH

TITLE


TRACK FROM PH TO SHIOS
PLAN AND LONG SECTION
FIGURE 2.26 - SHEET 1

SIZE A3	SCALE AT A3 1:2000 @ A3	STATUS PLANNING	REVISION P1
DRAWING NUMBER EAR/GEL/146			

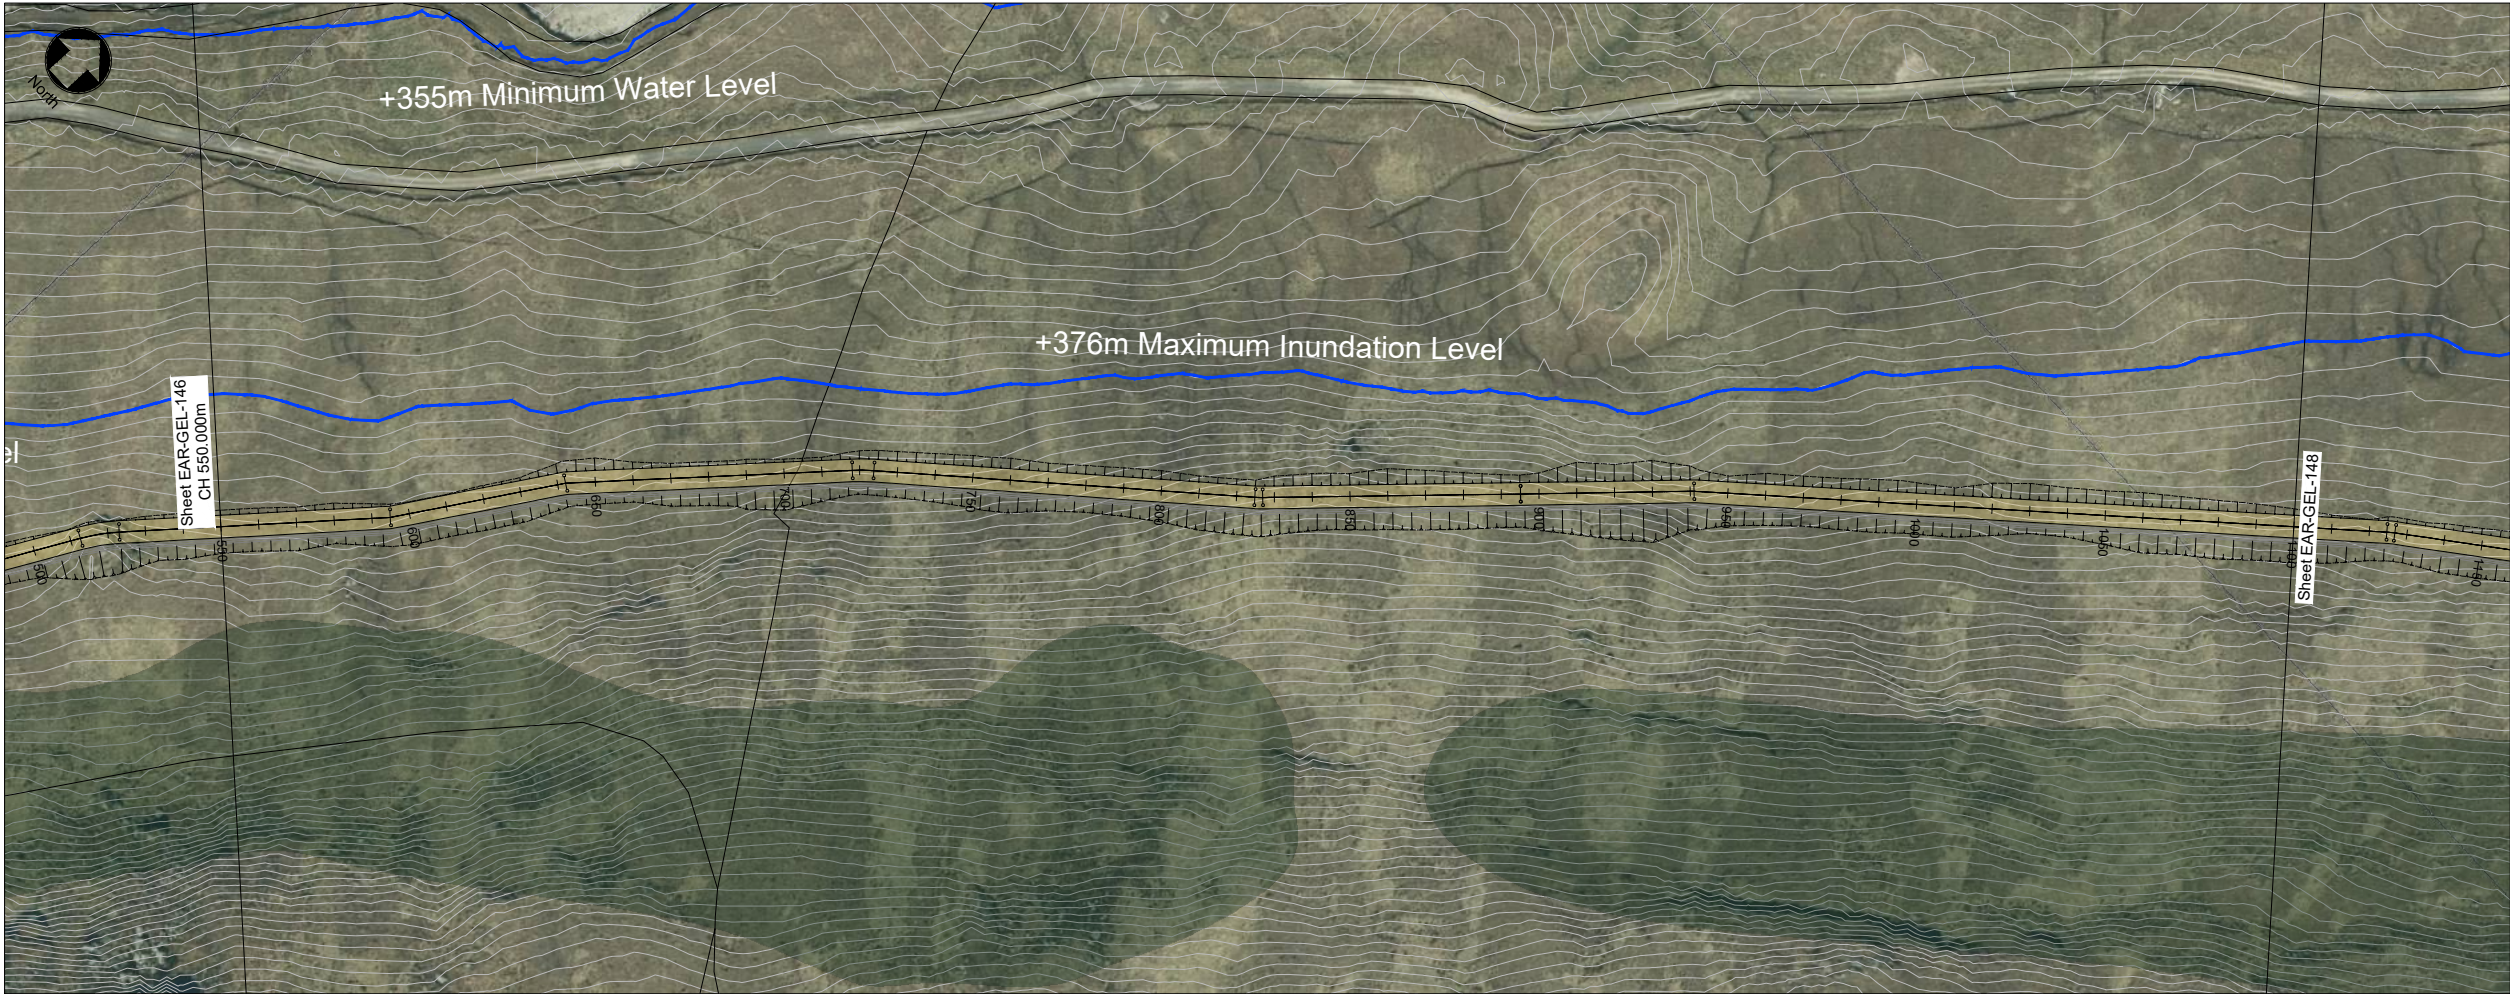


© Crown Copyright and database rights 2024.
Ordnance Survey License Number 100048957
Supplied by: www.ukmapcentre.com

Plan
1:2000 @ A3

 

LONGITUDINAL
SECTION

(A-TRACK EARBA 6m)
CHAINAGE: 550 TO 1100
SCALE: H 1:1000, V 1:1000

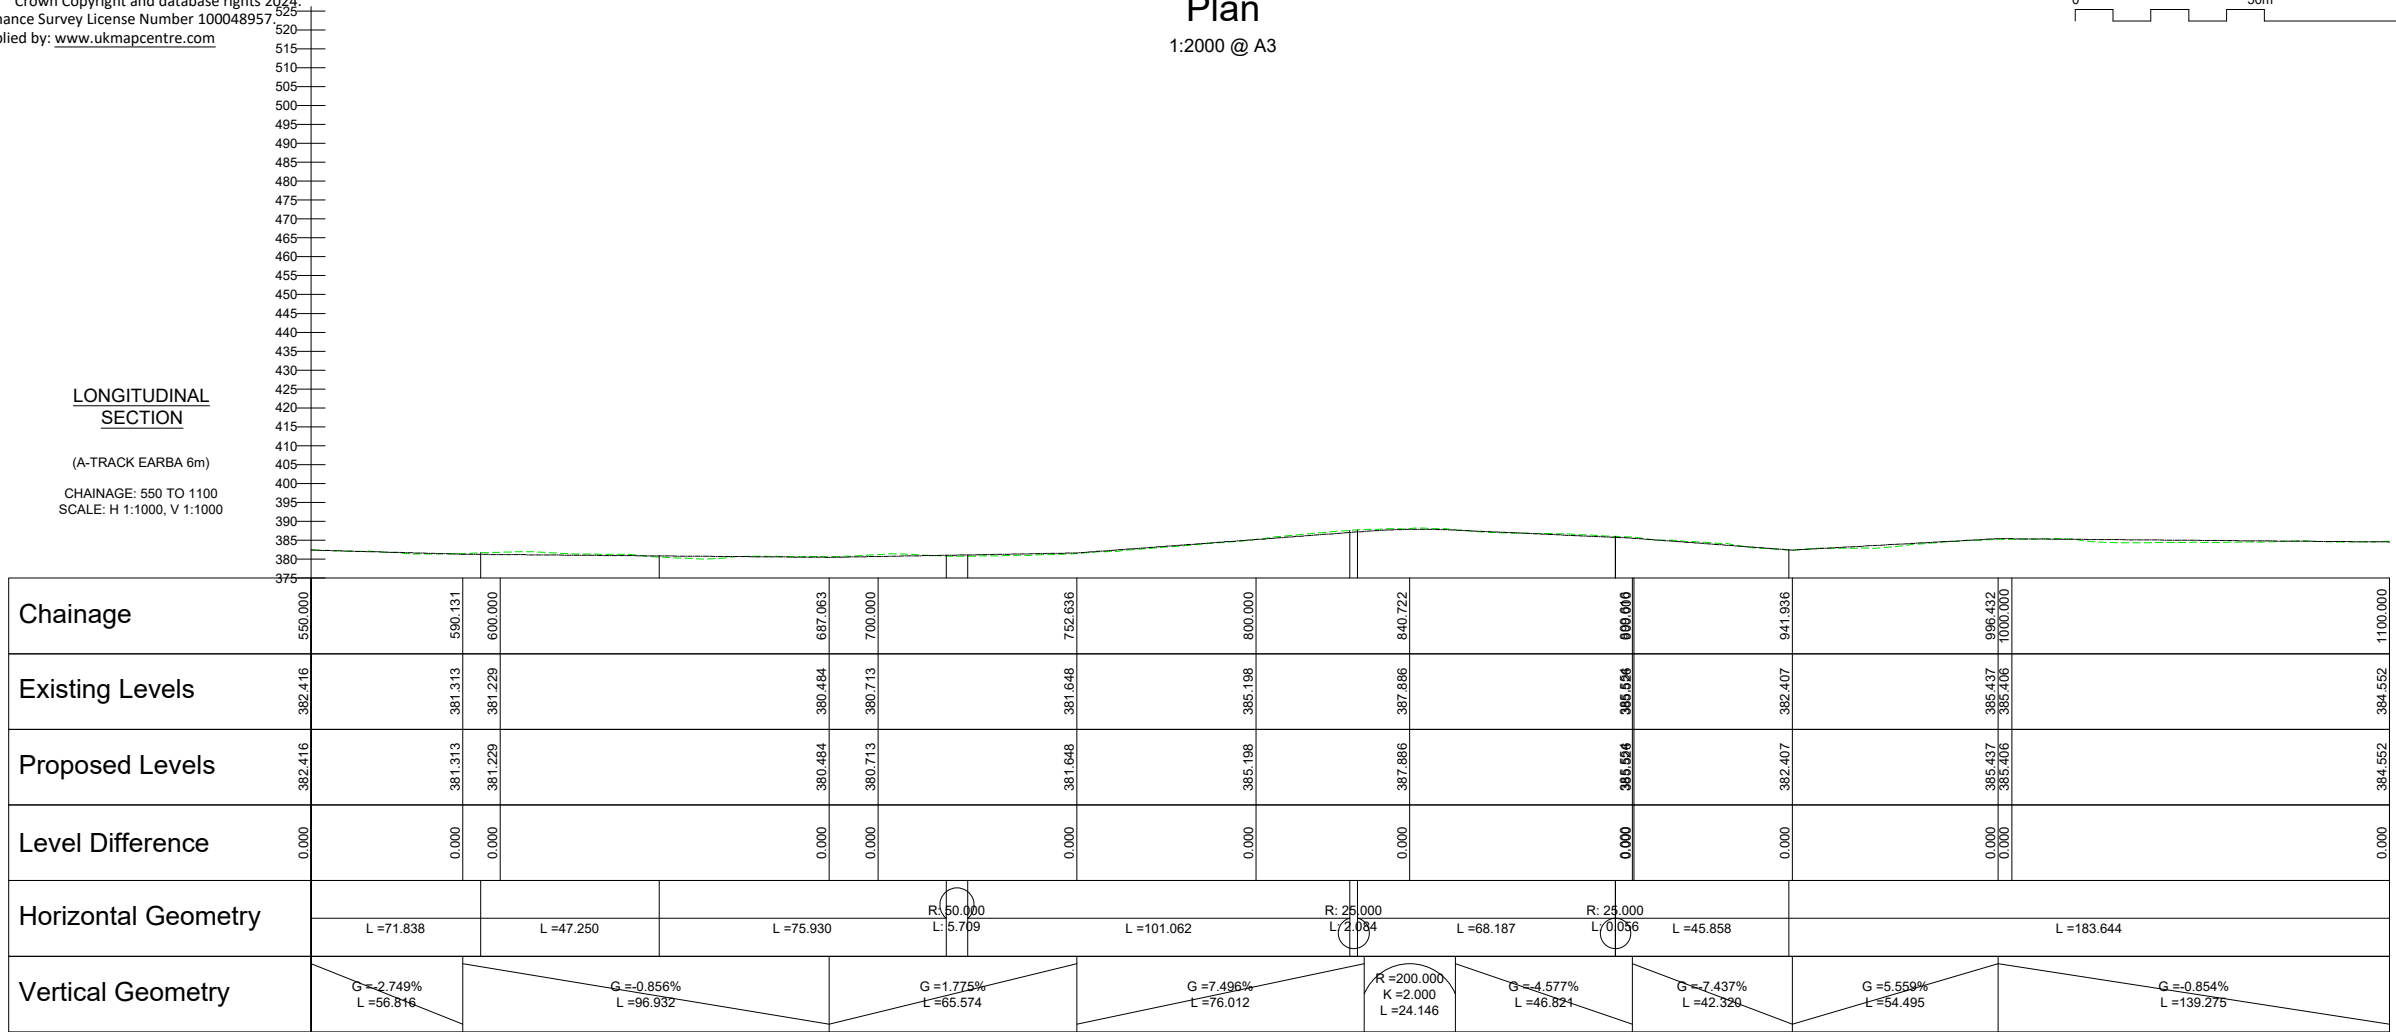


IF IN DOUBT - ASK

NOTES

- All levels are in metres above ordnance datum (mAOD).

KEY PLAN

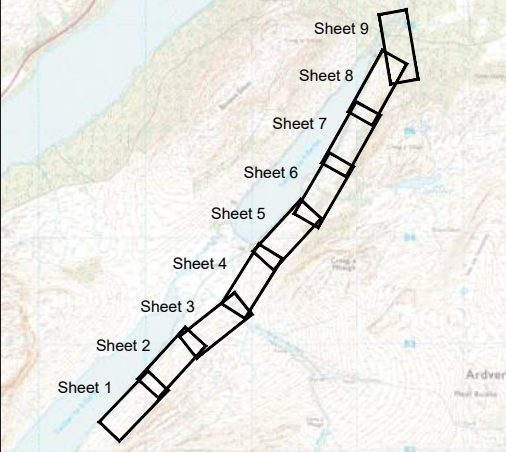

P1	02.02.24	MW	FOR PLANNING	DT	GRM
REV	DATE	DRAWN	NOTES	CHK'D	APP'D

FESTIVAL HOUSE
177 WEST GEORGE STREET
GLASGOW
G2 2LB
UNITED KINGDOM
T: 01539 720 028
E: info@gilkesenergy.com
W: www.gilkesenergy.com

CLIENT

A GILKES ENERGY COMPANY

PROJECT

PROPOSED
EARBA PSH

TITLE


TRACK FROM PH TO SHIOS
PLAN AND LONG SECTION
FIGURE 2.26 - SHEET 2

SIZE	SCALE AT A3	STATUS	PLANNING
A3	1:2000 @ A3		
DRAWING NUMBER	EAR/GEL/147		REVISION
			P1



© Crown Copyright and database rights 2024.
Ordnance Survey License Number 100048957.
Supplied by: www.ukmapcentre.com


Plan
1:2000 @ A3

 


LONGITUDINAL
SECTION

(A-TRACK EARBA 6m)

CHAINAGE: 1100 TO 1650
SCALE: H 1:1000, V 1:1000

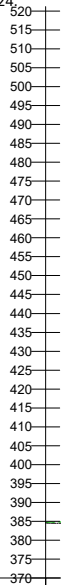

Chainage	1100.000	1135.706	1194.415	1200.000	1240.457	1294.439	1300.000	1338.046	1400.000	1471.149	1500.000	1573.151	1593.252	1600.000	1650.000
Existing Levels	384.552	384.247	386.959	386.898	386.453	387.134	387.350	386.829	386.427	383.669	384.720	387.386	387.592	387.353	385.582
Proposed Levels	384.552	384.247	386.959	386.898	386.453	387.134	387.350	386.829	386.427	383.669	384.720	387.386	387.592	387.353	385.582
Level Difference	0.000	0.000	0.000	0.000	0.000	0.000	0.000	0.000	0.000	0.000	0.000	0.000	0.000	0.000	0.000
Horizontal Geometry	R: 25.000 L = 183.644 L = 155.358 R: 25.000 L: 3.591 L = 218.936 L = 88.853 R: 25.000 L = 44.432 L = 45.292 R: 25.000 L = 44.432														
Vertical Geometry	G = 0.854% L = 139.275 G = 4.619% L = 58.709 G = -1.100% L = 46.042 G = 1.262% L = 53.982 G = 3.887% L = 43.607 G = -3.877% L = 133.103 G = 3.644% L = 102.002 G = 1.024% L = 20.101 G = -3.543% L = 85.615														

 


IF IN DOUBT - ASK

NOTES

- All levels are in metres above ordnance datum (mAOD).

KEY PLAN

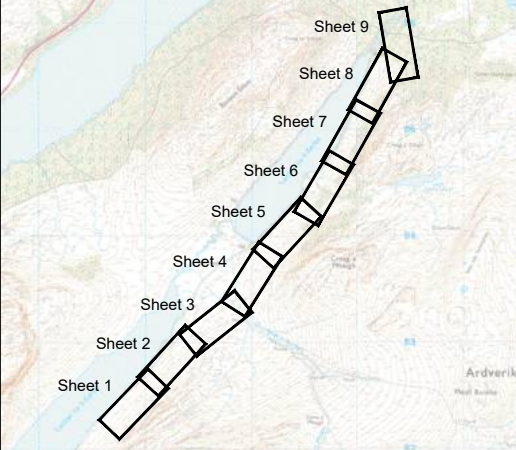

P1	02.02.24	MW	FOR PLANNING	DT	GRM
REV	DATE	DRAWN	NOTES	CHK'D	APP'D



FESTIVAL HOUSE
177 WEST GEORGE STREET
GLASGOW
G2 2LB
UNITED KINGDOM
T: 01539 720 028
E: info@gilkesenergy.com
W: www.gilkesenergy.com

CLIENT



EARBA STORAGE
A GILKES ENERGY COMPANY


PROJECT

**PROPOSED
EARBA PSH**

TITLE


**TRACK FROM PH TO SHIOS
PLAN AND LONG SECTION
FIGURE 2.26 - SHEET 3**

SIZE A3	SCALE AT A3 1:2000 @ A3	STATUS PLANNING
DRAWING NUMBER EAR/GEL/148	REVISION P1	

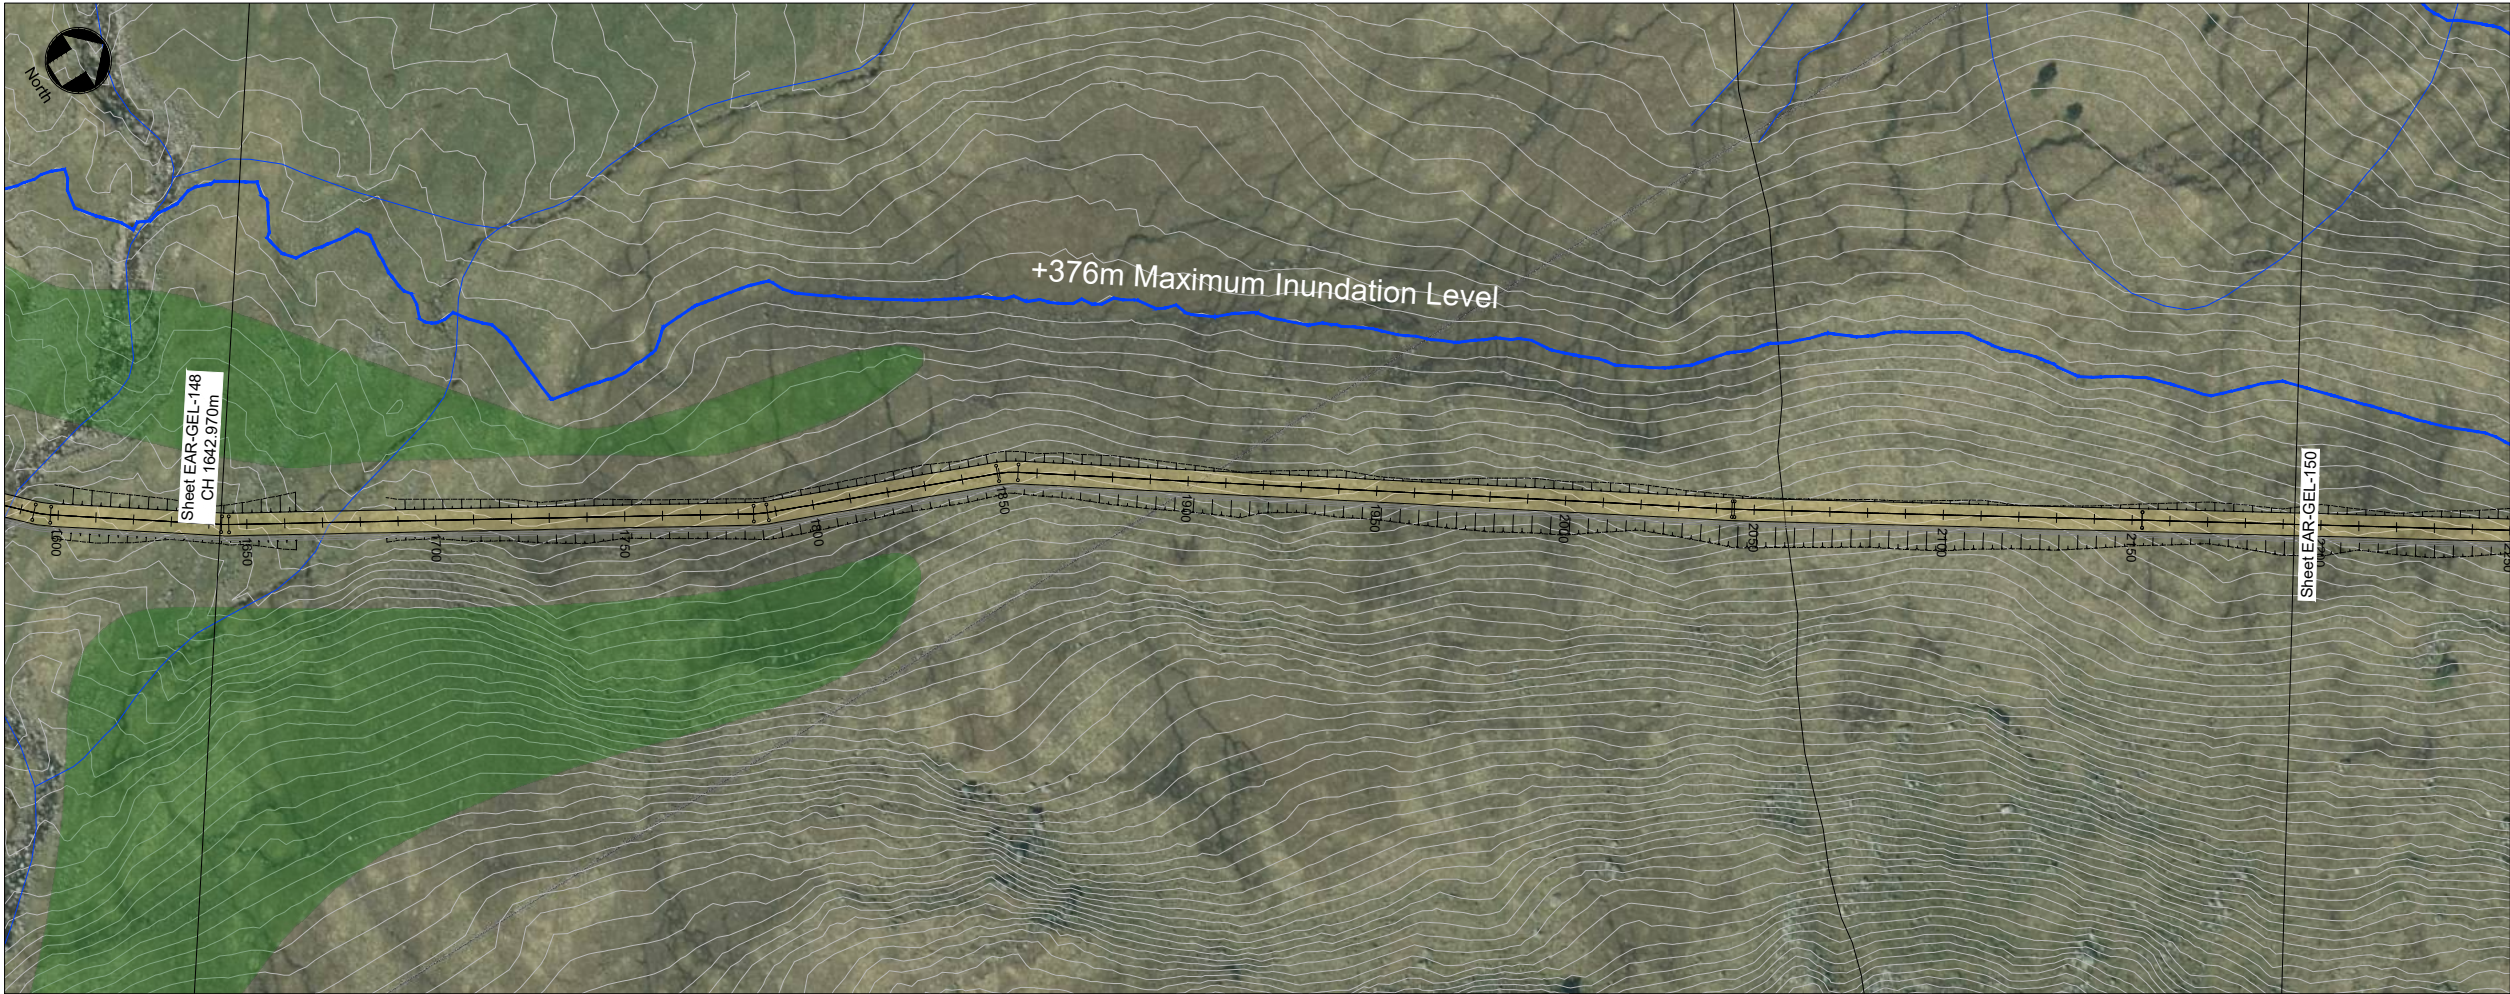


© Crown Copyright and database rights 2024.
Ordnance Survey License Number 100048957
Supplied by: www.ukmapcentre.com

Plan
1:2000 @ A3

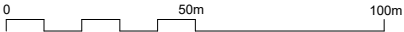

LONGITUDINAL
SECTION

(A-TRACK EARBA 6m)
CHAINAGE: 1650 TO 2200
SCALE: H 1:1000, V 1:1000

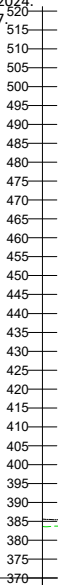

Chainage	1650.000	1678.867	1700.000	1727.998	1795.592	1800.000	1866.225	1900.000	1914.273	1991.759	2000.000	2030.541	2100.000	2109.967	2189.615	2200.000
Existing Levels	385.582	384.559	382.858	380.605	383.867	384.098	387.561	385.558	384.712	387.669	387.226	385.584	388.375	388.776	383.559	383.220
Proposed Levels	385.582	384.559	382.858	380.605	383.867	384.098	387.561	385.558	384.712	387.669	387.226	385.584	388.375	388.776	383.559	383.220
Level Difference	0.000	0.000	0.000	0.000	0.000	0.000	0.000	0.000	0.000	0.000	0.000	0.000	0.000	0.000	0.000	0.000
Horizontal Geometry	L =138.918 R: 25.000 L: 8.692 L =61.698 R: 25.000 L: 5.477 L =189.186 R: 25.000 L: 7.019 L =107.892 R: 25.000 L: 0.019 L =136.124															
Vertical Geometry	G =-3.543% L =85.845 G =-8.046% L =49.131 G =4.826% L =67.594 G =5.229% L =70.634 G =-5.928% L =48.047 G =3.815% L =77.486 G =-5.375% L =38.782 G =4.018% L =79.426 G =-6.549% L =79.648 G =-3.272% L =90.447															




IF IN DOUBT - ASK

NOTES

- All levels are in metres above ordnance datum (mAOD).

KEY PLAN

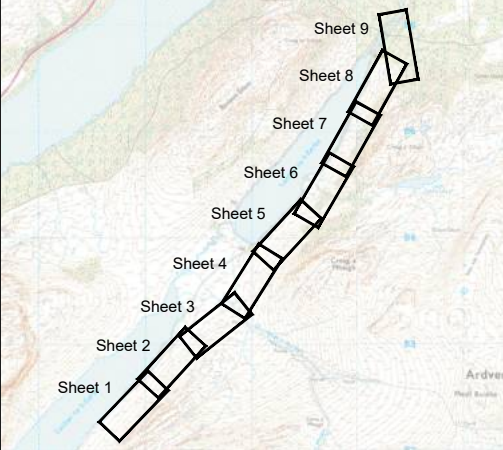

P1	02.02.24	MW	FOR PLANNING	DT	GRM
REV	DATE	DRAWN	NOTES	CHK'D	APP'D



GILKES
energy

FESTIVAL HOUSE
177 WEST GEORGE STREET
GLASGOW
G2 2LB
UNITED KINGDOM
T: 01539 720 028
E: info@gilkesenergy.com
W: www.gilkesenergy.com

CLIENT

**EARBA STORAGE**
A GILKES ENERGY COMPANY


PROJECT

**PROPOSED
EARBA PSH**

TITLE


**TRACK FROM PH TO SHIOS
PLAN AND LONG SECTION
FIGURE 2.26 - SHEET 4**

SIZE	SCALE AT A3	STATUS	PLANNING
A3	1:2000 @ A3	DRAWING NUMBER	REVISION
EAR/GEL/149			P1

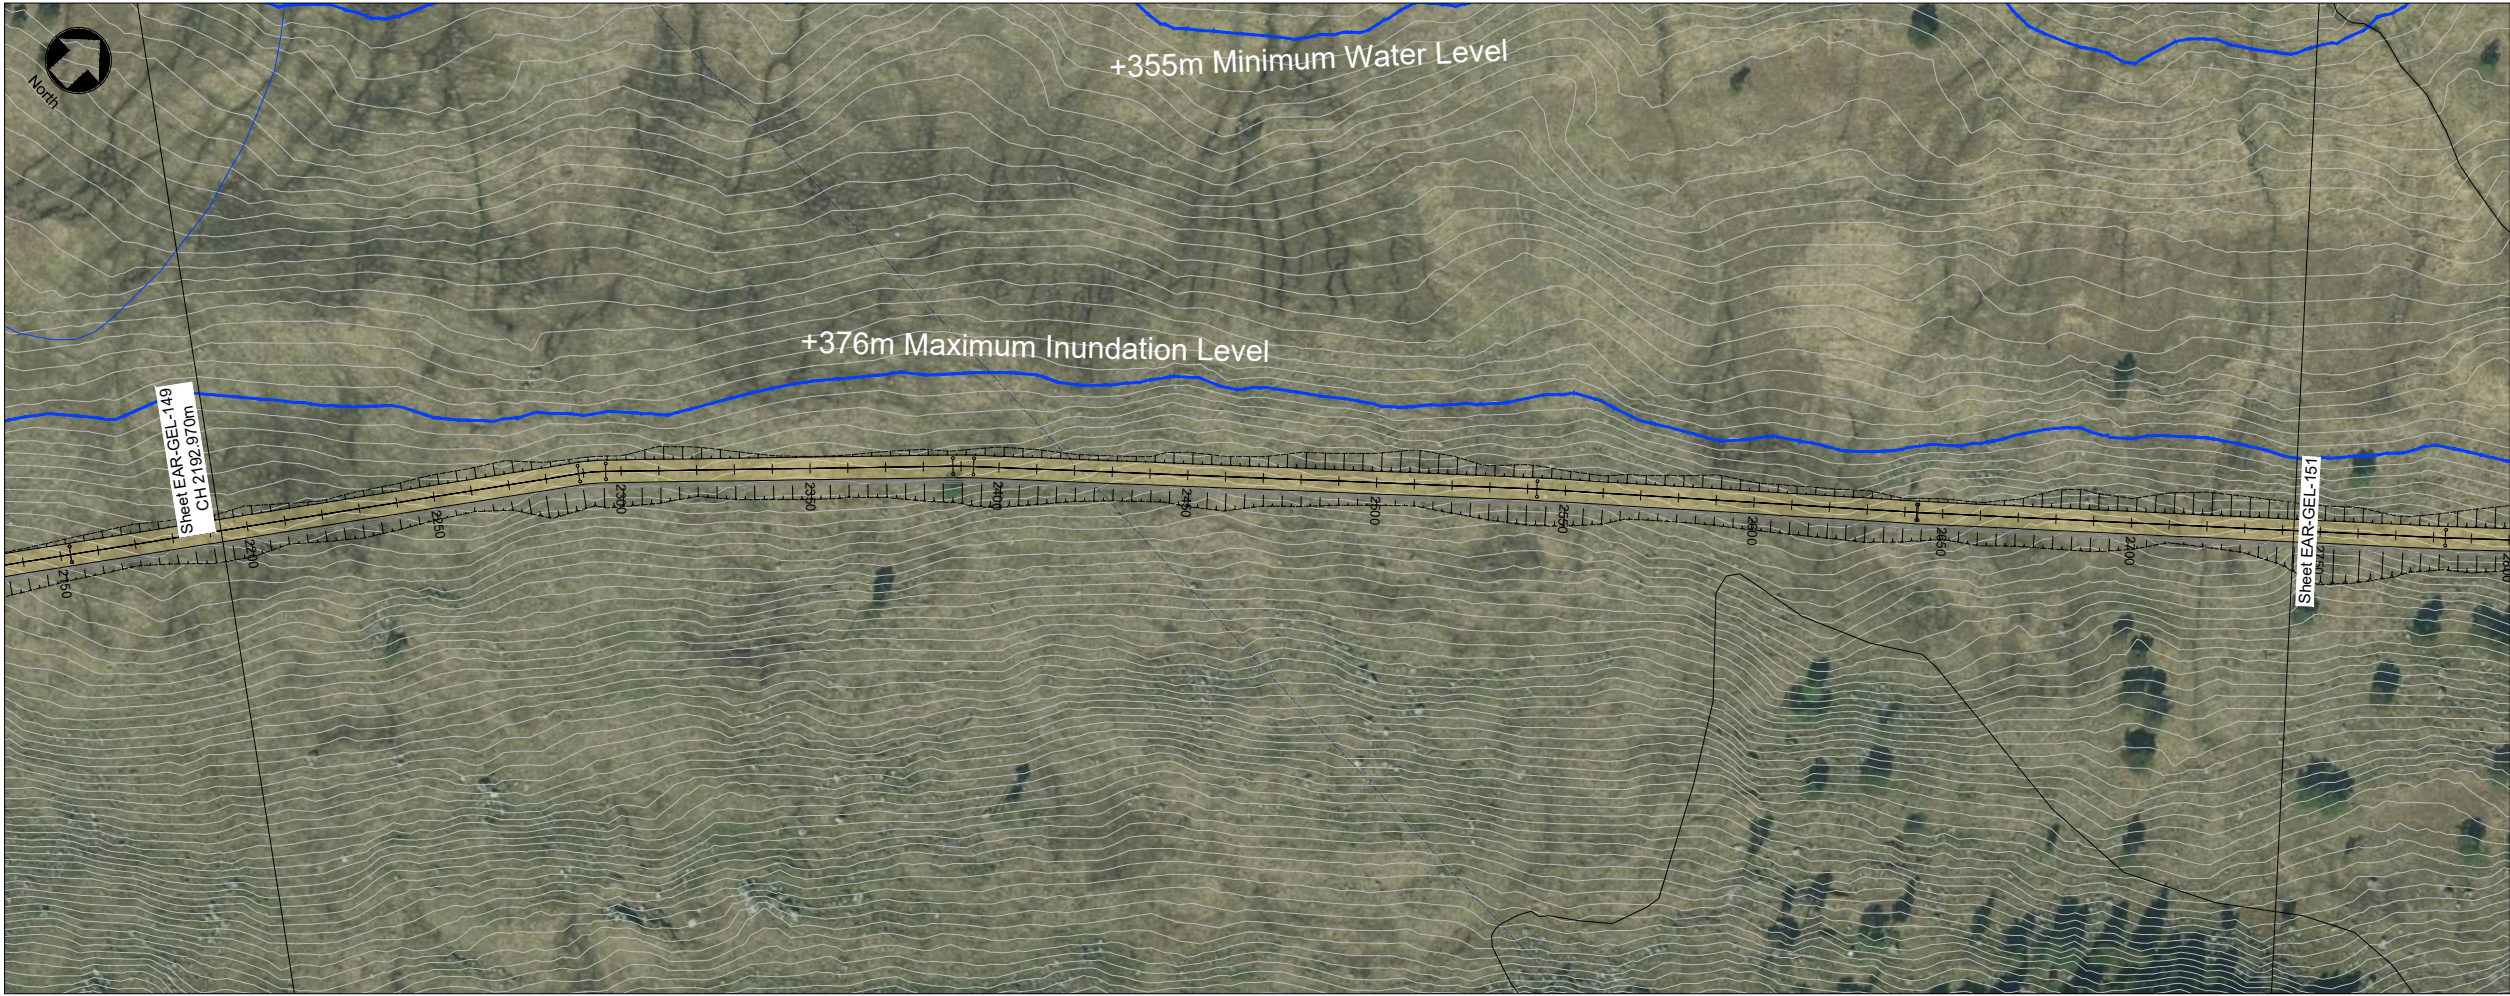


© Crown Copyright and database rights 2024.
Ordnance Survey License Number 100048957
Supplied by: www.ukmapcentre.com

Plan
1:2000 @ A3

 


LONGITUDINAL
SECTION

(A-TRACK EARBA 6m)
CHAINAGE: 2200 TO 2750
SCALE: H 1:1000, V 1:1000

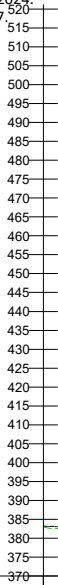


Chainage	2200.000	2280.062	2300.000	2357.283	2387.024	2400.000	2443.919	2500.000	2527.609	2566.005	2600.000	2620.631	2686.495	2700.000	2750.000
Existing Levels	383.220	380.600	380.643	380.769	380.944	381.819	384.779	384.194	383.906	383.557	381.388	380.071	384.782	384.595	383.904
Proposed Levels	383.220	380.600	380.643	380.769	380.944	381.819	384.779	384.194	383.906	383.557	381.388	380.071	384.782	384.595	383.904
Level Difference	0.000	0.000	0.000	0.000	0.000	0.000	0.000	0.000	0.000	0.000	0.000	0.000	0.000	0.000	0.000
Horizontal Geometry															
	L=136.124 R=50.000 L=7.137 L=91.903 L=5.466 L=149.156 L=100.636 R=25.000 L=0.340 L=139.739														
Vertical Geometry															
	G=-3.272% L=90.447 G=0.220% L=77.221 G=0.589% L=29.741 G=6.744% L=56.895 G=-1.044% L=83.690 G=-0.908% L=38.396 G=-6.382% L=54.626 G=7.153% L=65.864 G=-1.384% L=87.344														

 

IF IN DOUBT - ASK

- NOTES
- All levels are in metres above ordnance datum (mAOD).

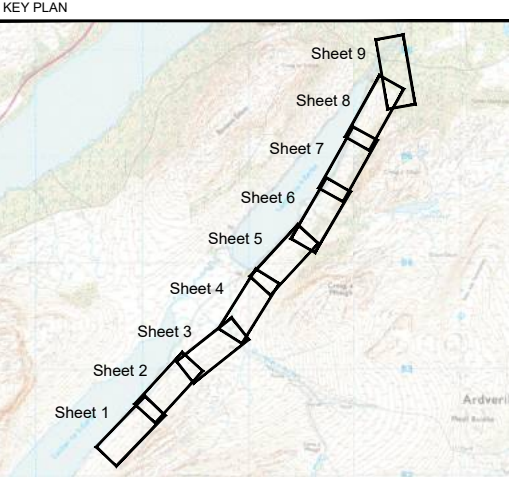

P1	02.02.24	MW	FOR PLANNING	DT	GRM
REV	DATE	DRAWN	NOTES	CHK'D	APP'D

FESTIVAL HOUSE
177 WEST GEORGE STREET
GLASGOW
G2 2LB
UNITED KINGDOM
T: 01539 720 028
E: info@gilkesenergy.com
W: www.gilkesenergy.com

CLIENT

A GILKES ENERGY COMPANY

PROJECT

PROPOSED
EARBA PSH

TITLE


TRACK FROM PH TO SHIOS
PLAN AND LONG SECTION
FIGURE 2.26 - SHEET 5

SIZE A3	SCALE AT A3 1:2000 @ A3	STATUS PLANNING
DRAWING NUMBER EAR/GEL/150	REVISION P1	




© Crown Copyright and database rights 2024.
Ordnance Survey License Number 100048957.
Supplied by: www.ukmapcentre.com

Plan
1:2000 @ A3

 

LONGITUDINAL
SECTION

(A-TRACK EARBA 6m)
CHAINAGE: 2750 TO 3300
SCALE: H 1:1000, V 1:1000

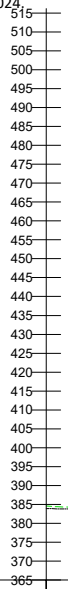

Chainage	2750.000	2773.839	2800.000	2850.025	2900.000	2951.089	3000.000	3026.610	3100.000	3107.870	3174.528	3200.000	3221.273	3295.360	3300.000									
Existing Levels	383.904	383.574	383.249	382.627	381.502	380.352	380.638	380.794	381.226	381.272	377.407	377.489	377.557	380.837	381.005									
Proposed Levels	383.904	383.574	383.249	382.627	381.502	380.352	380.638	380.794	381.226	381.272	377.407	377.489	377.557	380.837	381.005									
Level Difference	0.000	0.000	0.000	0.000	0.000	0.000	0.000	0.000	0.000	0.000	0.000	0.000	0.000	0.000	0.000									
Horizontal Geometry																								
	L = 139.739	L = 109.271		R: 25.000 L: 7.127				L = 131.261		R: 200.000 L: 22.902		L = 41.202		R: 25.000 L: 1.701		L = 96.598		R: 50.000 L: 4.816		L = 71.242		R: 68.561 L: 24.061		L = 16.181
Vertical Geometry	G = -1.384% L = 87.344	G = -1.242% L = 76.186		G = -2.251% L = 101.064			G = -0.586% L = 75.521			G = -0.589% L = 81.260			G = -5.798% L = 66.658			G = -0.320% L = 46.745			G = 4.428% L = 74.087			G = 3.615% L = 76.090		




IF IN DOUBT - ASK

NOTES

- All levels are in metres above ordnance datum (mAOD).

KEY PLAN

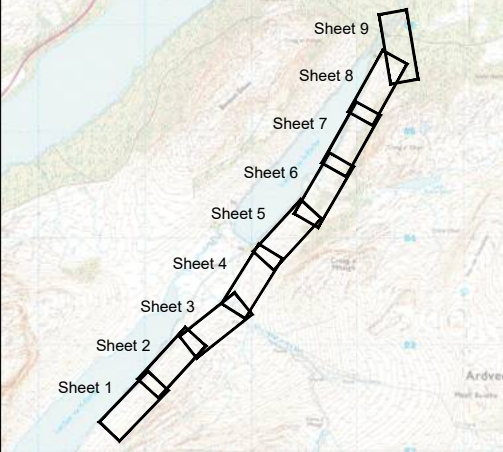

P1	02.02.24	MW	FOR PLANNING	DT	GRM
REV	DATE	DRAWN	NOTES	CHK'D	APP'D



FESTIVAL HOUSE
177 WEST GEORGE STREET
GLASGOW
G2 2LB
UNITED KINGDOM
T: 01539 720 028
E: info@gilkesenergy.com
W: www.gilkesenergy.com

CLIENT



A GILKES ENERGY COMPANY


PROJECT

PROPOSED
EARBA PSH

TITLE


TRACK FROM PH TO SHIOS
PLAN AND LONG SECTION
FIGURE 2.26 - SHEET 6

SIZE	SCALE AT A3	STATUS
A3	1:2000 @ A3	PLANNING
DRAWING NUMBER	REVISION	
EAR/GEL/151	P1	

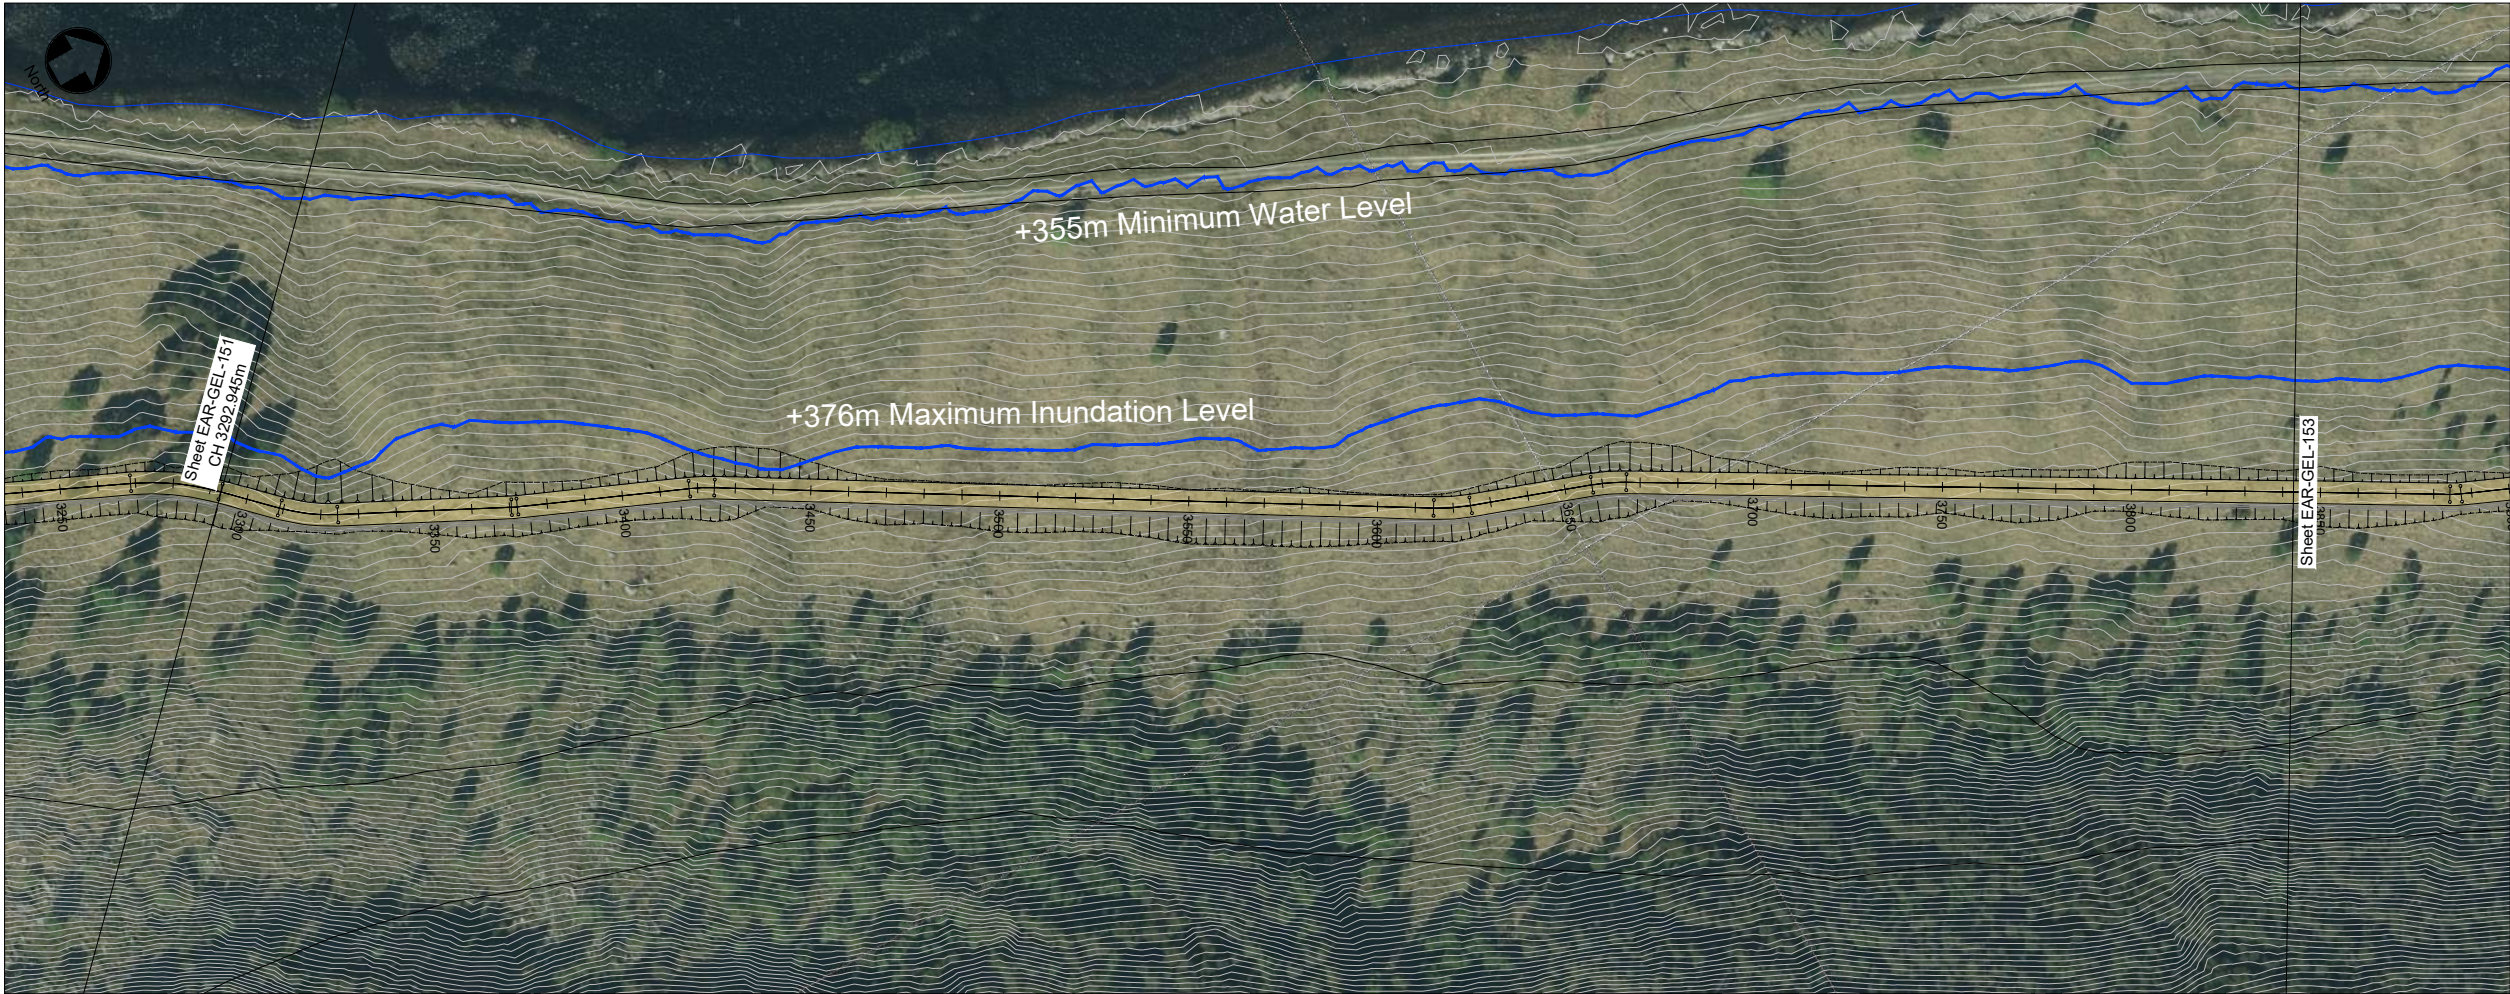


© Crown Copyright and database rights 2024.
Ordnance Survey License Number 100048957
Supplied by: www.ukmapcentre.com

Plan
1:2000 @ A3

 


LONGITUDINAL
SECTION

(A-TRACK EARBA 6m)
CHAINAGE: 3300 TO 3850
SCALE: H 1:1000, V 1:1000

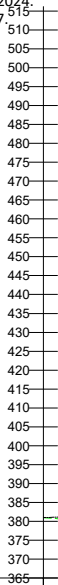


Chainage	3300.000	3388.451	3400.000	3438.399	3488.054	3500.000	3571.515	3600.000	3626.611	3700.000	3754.298	3797.113	3850.000
Existing Levels	381.005	383.479	381.625	379.368	378.503	378.797	380.556	381.890	383.137	383.848	384.374	384.571	385.444
Proposed Levels	381.005	383.479	381.625	379.368	378.503	378.797	380.556	381.890	383.137	383.848	384.374	384.571	385.444
Level Difference	0.000	0.000	0.000	0.000	0.000	0.000	0.000	0.000	0.000	0.000	0.000	0.000	0.000
Horizontal Geometry	R: 50.000 L=16.114 L=46.023 R: 25.000 L=15.520 L=45.736 R: 50.000 L=6.670 L=190.365 R: 50.000 L=9.814 L=32.532 R: 50.000 L=9.130 L=217.954												
Vertical Geometry	G =3.615% L=73.090 G =5.877% L=69.946 G =-1.742% L=49.665 G =2.459% L=83.450 G =4.686% L=55.096 G =0.969% L=127.688 G =0.460% L=42.815 G =1.650% L=89.392												

 

IF IN DOUBT - ASK

- NOTES
- All levels are in metres above ordnance datum (mAOD).

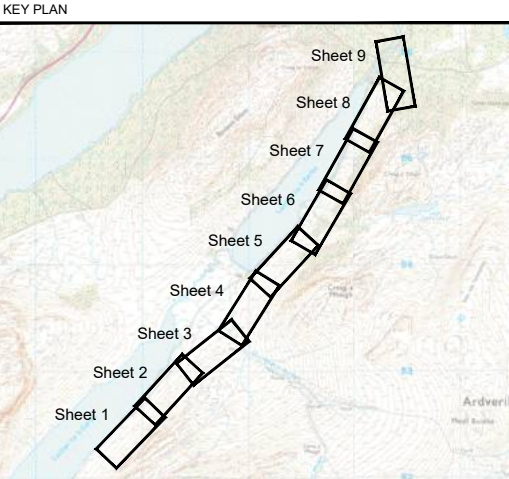

P1	02.02.24	MW	FOR PLANNING	DT	GRM
REV	DATE	DRAWN	NOTES	CHK'D	APP'D

FESTIVAL HOUSE
177 WEST GEORGE STREET
GLASGOW
G2 2LB
UNITED KINGDOM
T: 01539 720 028
E: info@gilkesenergy.com
W: www.gilkesenergy.com

CLIENT

A GILKES ENERGY COMPANY

PROJECT

PROPOSED
EARBA PSH

TITLE


TRACK FROM PH TO SHIOS
PLAN AND LONG SECTION
FIGURE 2.26 - SHEET 7

SIZE	SCALE AT A3	STATUS	PLANNING
A3	1:2000 @ A3		
DRAWING NUMBER	EAR/GEL/152		REVISION
			P1




© Crown Copyright and database rights 2024.
Ordnance Survey License Number 100048957.
Supplied by: www.ukmapcentre.com

Plan
1:2000 @ A3

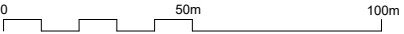

LONGITUDINAL
SECTION

(A-TRACK EARBA 6m)
CHAINAGE: 3850 TO 4400
SCALE: H 1:1000, V 1:1000

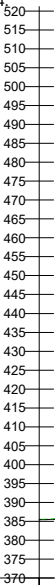


Chainage	3850.000	3886.505	3900.000	3926.557	4000.000	4021.912	4050.770	4100.000	4132.331	4176.813	4200.000	4245.774	4300.000	4330.138	4316.159	4400.000
Existing Levels	385.444	386.046	384.955	382.806	381.956	381.702	379.345	381.171	382.370	382.883	382.603	382.048	384.780	384.938	384.793	385.738
Proposed Levels	385.444	386.046	384.955	382.806	381.956	381.702	379.345	381.171	382.370	382.883	382.603	382.048	384.780	384.938	384.793	385.738
Level Difference	0.000	0.000	0.000	0.000	0.000	0.000	0.000	0.000	0.000	0.000	0.000	0.000	0.000	0.000	0.000	0.000
Horizontal Geometry	R: 25.000 L = 217.954 L = 128.488 R: 25.000 L: 0.725 L = 27.901 L = 56.724 L = 30.564 L = 115.259 R: 25.000 L = 18.364 L = 130.2 L = 61.192 R: 25.000 L = 2.753 L = 122.889															
Vertical Geometry	G = 1.658% L = 69.392 G = -8.089% L = 40.052 G = -1.158% L = 95.355 G = -8.166% L = 28.868 G = 3.708% L = 81.561 G = 1.156% L = 44.482 G = -1.211% L = 68.961 G = 5.038% L = 57.364 G = -1.114% L = 13.022 G = 1.127% L = 85.224															



IF IN DOUBT - ASK

- NOTES
- All levels are in metres above ordnance datum (mAOD).

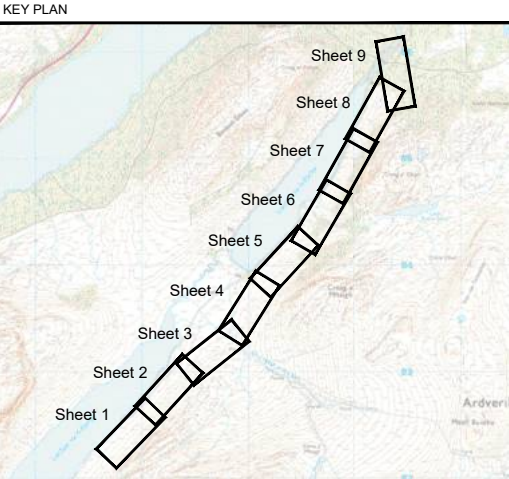

P1	02.02.24	MW	FOR PLANNING	DT	GRM
REV	DATE	DRAWN	NOTES	CHK'D	APP'D

FESTIVAL HOUSE
177 WEST GEORGE STREET
GLASGOW
G2 2LB
UNITED KINGDOM
T: 01539 720 028
E: info@gilkesenergy.com
W: www.gilkesenergy.com

CLIENT

A GILKES ENERGY COMPANY


PROJECT

PROPOSED
EARBA PSH

TITLE


TRACK FROM PH TO SHIOS
PLAN AND LONG SECTION
FIGURE 2.26 - SHEET 8

SIZE A3	SCALE AT A3 1:2000 @ A3	STATUS PLANNING
DRAWING NUMBER EAR/GEL/153	REVISION P1	

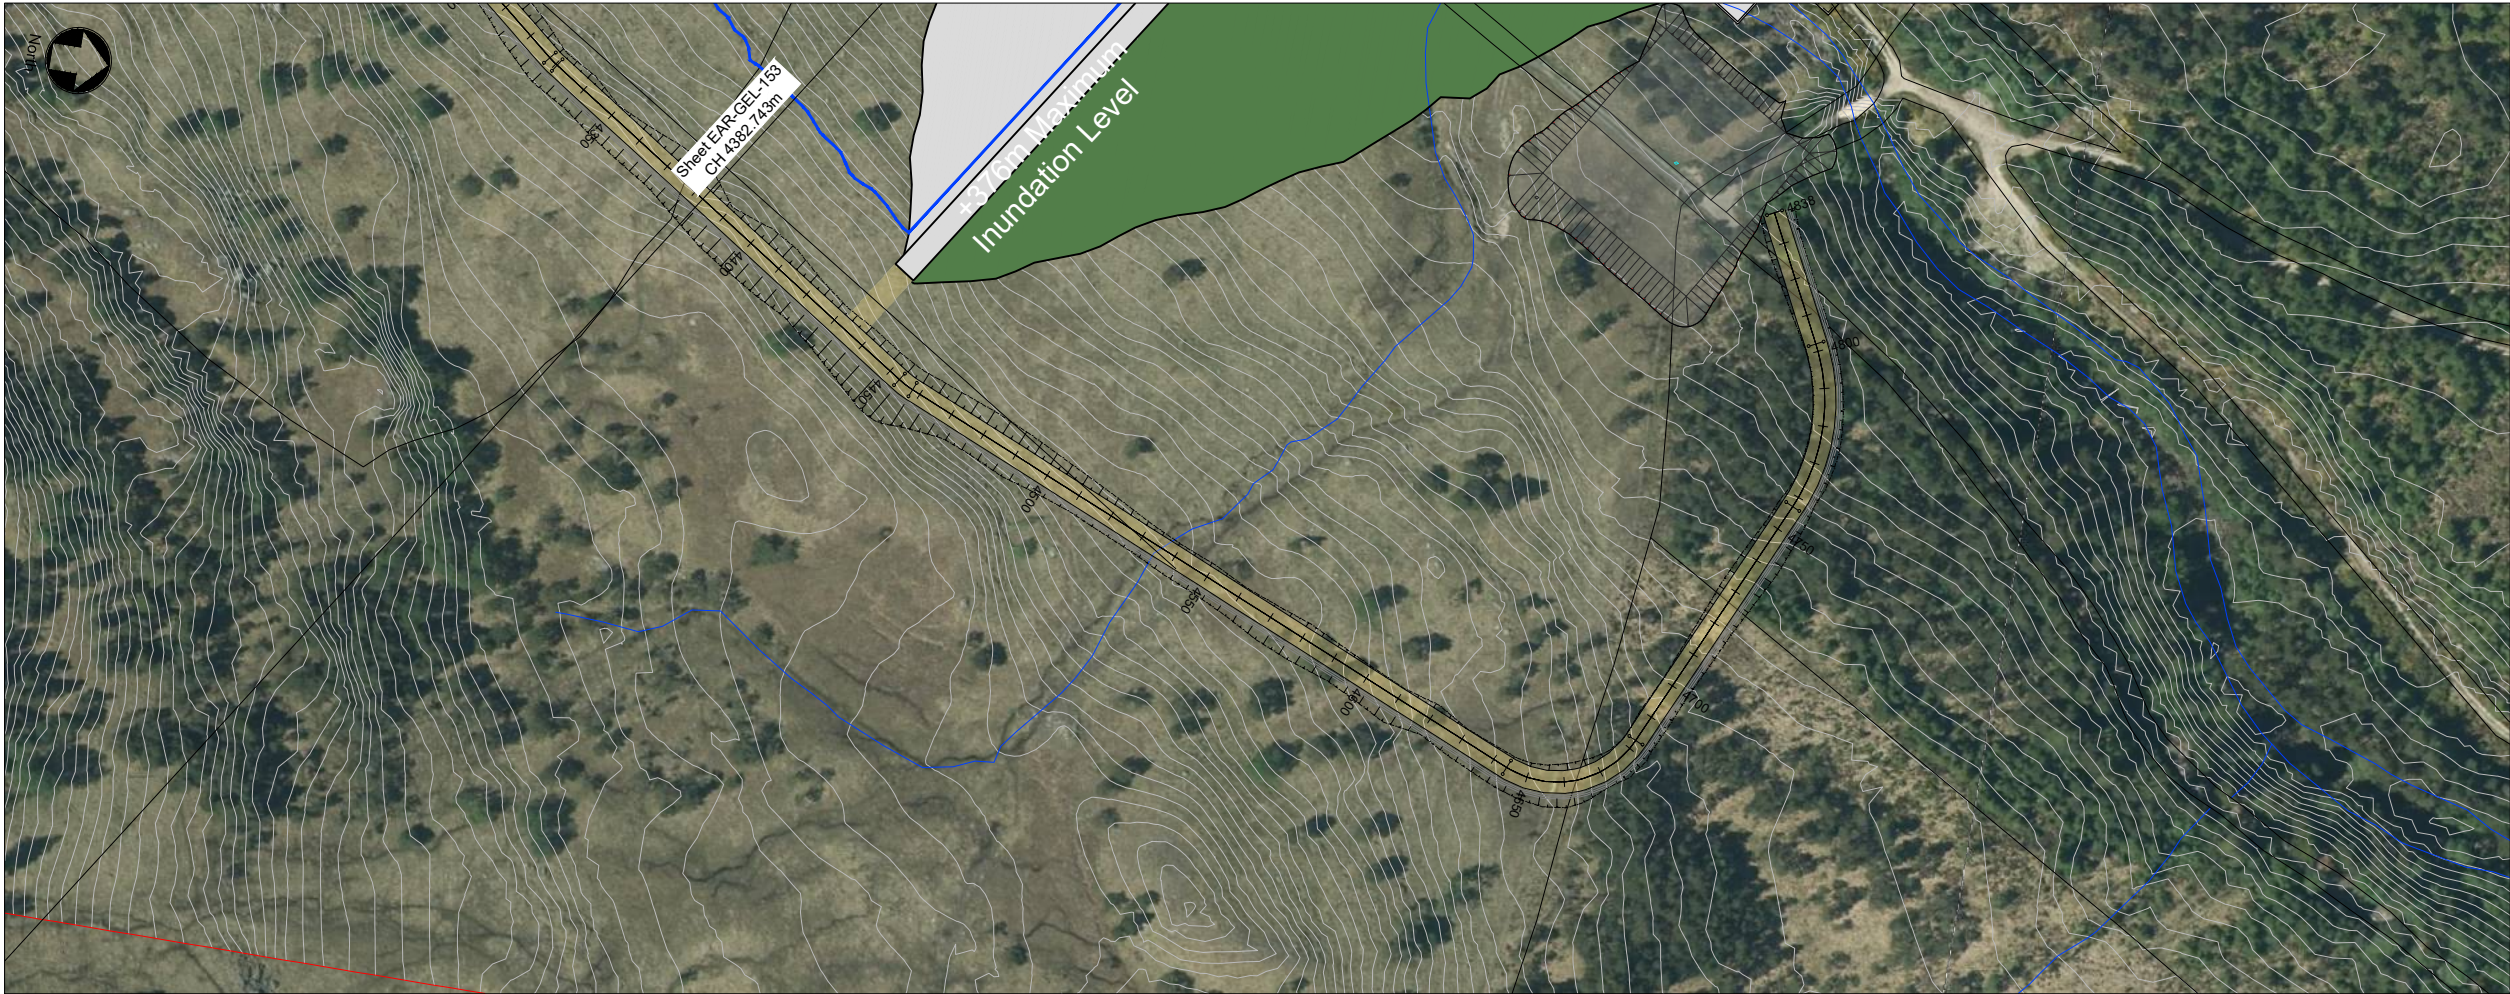


© Crown Copyright and database rights 2024.
Ordnance Survey License Number 100048957.
Supplied by: www.ukmapcentre.com

Plan
1:2000 @ A3

 


LONGITUDINAL
SECTION

(A-TRACK EARBA 6m)
CHAINAGE: 4400 TO 4857
SCALE: H 1:1000, V 1:1000

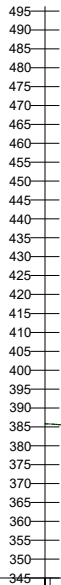

Chainage	4400.000	4472.320	4500.000	4591.631	4600.000	4700.000	4780.144	4800.000	4838.407	4857.126
Existing Levels	385.738	381.096	379.365	373.634	372.582	360.017	349.947	349.334	346.149	
Proposed Levels	385.738	381.096	379.365	373.634	372.582	360.017	349.947	349.334	346.149	
Level Difference	0.000	0.000	0.000	0.000	0.000	0.000	0.000	0.000	0.000	
Horizontal Geometry	R: 25.000 L: 122.889 R: 25.000 L: 38.634 L: 186.232 R: 25.000 L: 74.466 R: 50.000 L: 44.939 L: 36.371									
Vertical Geometry	G = -1.27% L = 85.224 G = -6.566% L = 70.936 G = -6.254% L = 119.312 G = -12.565% L = 188.513 G = -3.085% L = 58.263									

 


IF IN DOUBT - ASK

NOTES

- All levels are in metres above ordnance datum (mAOD).

KEY PLAN

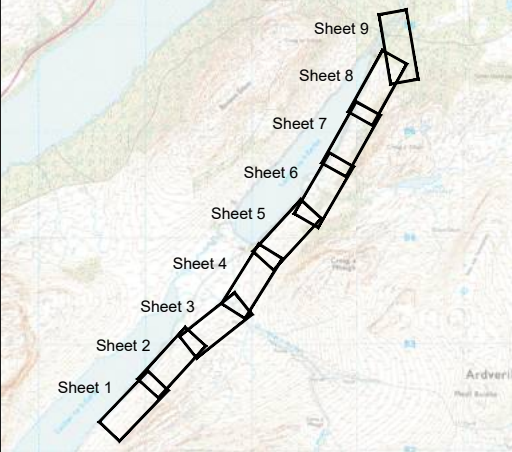

P1	02.02.24	MW	FOR PLANNING	DT	GRM
REV	DATE	DRAWN	NOTES	CHK'D	APP'D

FESTIVAL HOUSE
177 WEST GEORGE STREET
GLASGOW
G2 2LB
UNITED KINGDOM
T: 01539 720 028
E: info@gilkesenergy.com
W: www.gilkesenergy.com

CLIENT

A GILKES ENERGY COMPANY

PROJECT

PROPOSED
EARBA PSH

TITLE

TRACK FROM PH TO SHIOS
PLAN AND LONG SECTION
FIGURE 2.26 - SHEET 9

SIZE A3	SCALE AT A3 1:2000 @ A3	STATUS PLANNING
DRAWING NUMBER EAR/GEL/154	REVISION P1	