



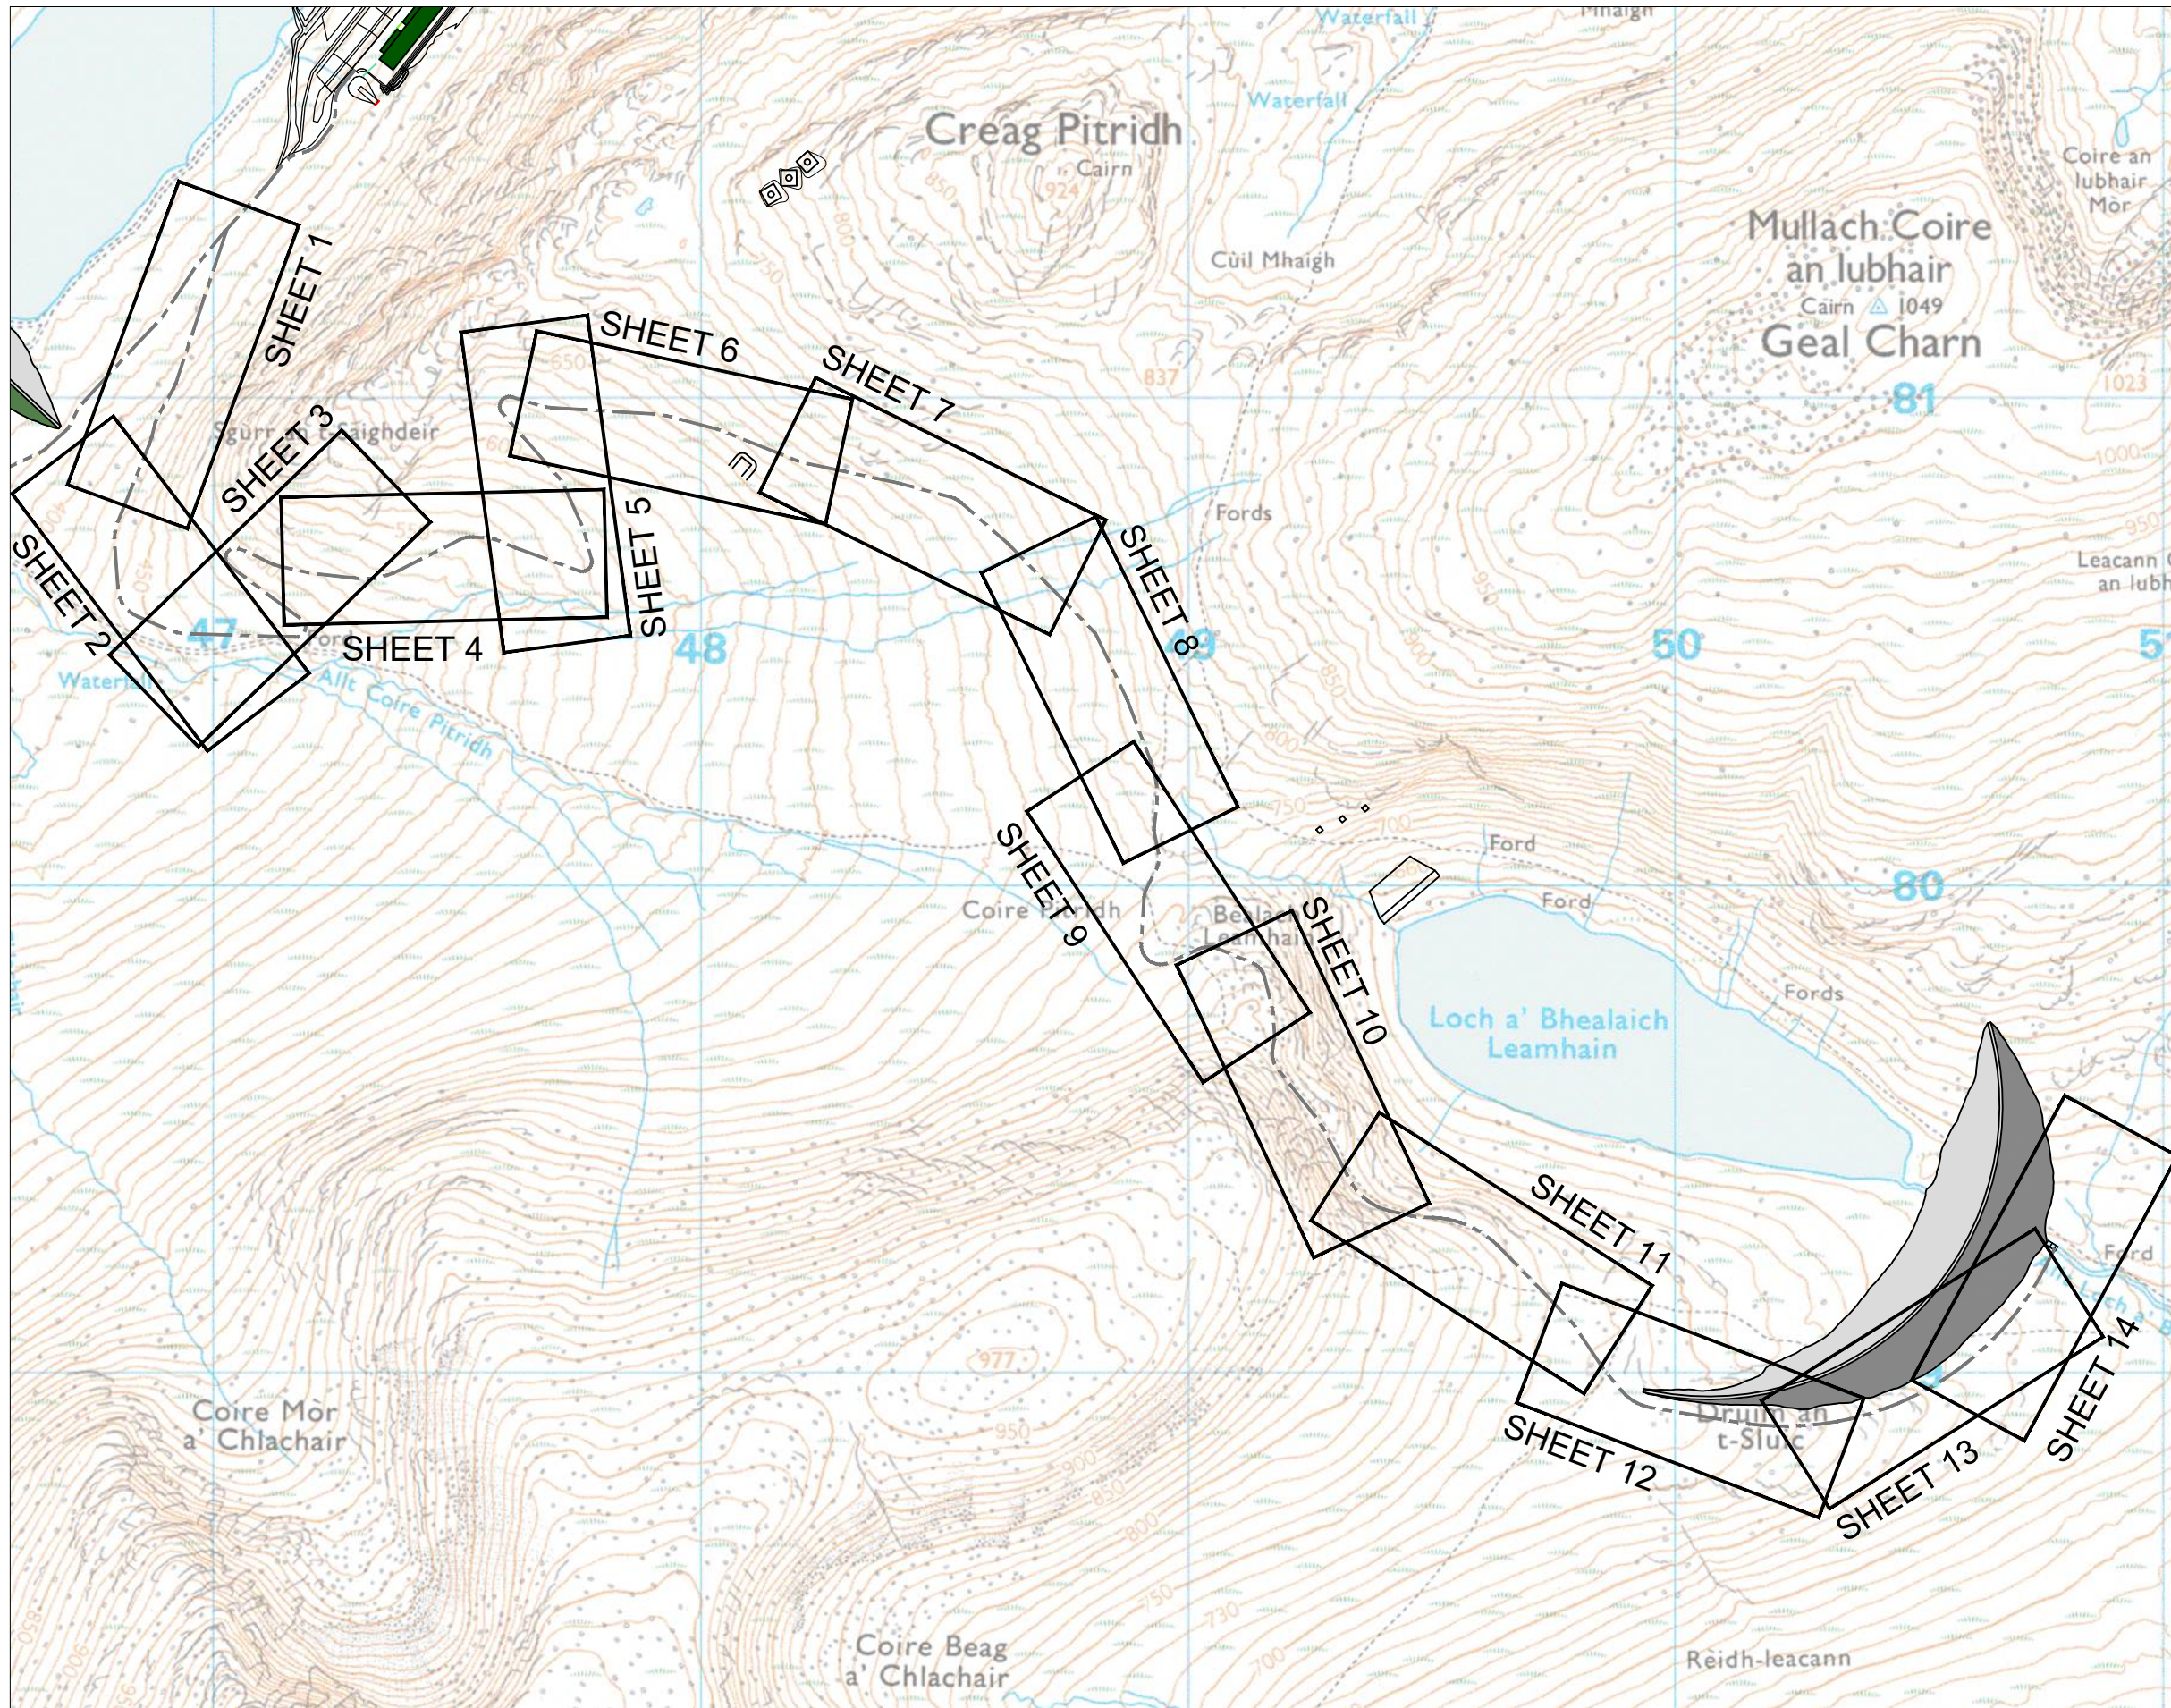

© Crown Copyright and database rights 2024.
Ordnance Survey License Number 100048957.
Supplied by: www.ukmapcentre.com

Plan
1:15000 @ A3

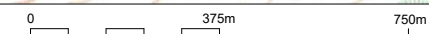

IF IN DOUBT - ASK

NOTES

- For enlarged views of track alignment refer to sheets 1 to 14.

P1	02.02.24	MW	FOR PLANNING	DT	GmG
REV	DATE	DRAWN	NOTES	CHK'D	APP'D

GILKES energy	FESTIVAL HOUSE 177 WEST GEORGE STREET GLASGOW G2 2LS UNITED KINGDOM T: 01539 720 028 E: info@gilkesenergy.com W: www.gilkesenergy.com
-------------------------	---

CLIENT	EARBA STORAGE A GILKES ENERGY COMPANY
--------	---

PROJECT	PROPOSED EARBA PSH
---------	-----------------------




TITLE	TRACK FROM PH TO LEAMHAIN OVERALL ALIGNMENT FIGURE 2.27
-------	---

SIZE A3	SCALE AT A3 1:15000 @ A3	STATUS PLANNING	REVISION P1
DRAWING NUMBER EAR/GEL/103			



© Crown Copyright and database rights 2024.
Ordnance Survey License Number 100048957.
Supplied by: www.ukmapcentre.com

Plan
1:2000 @ A3

 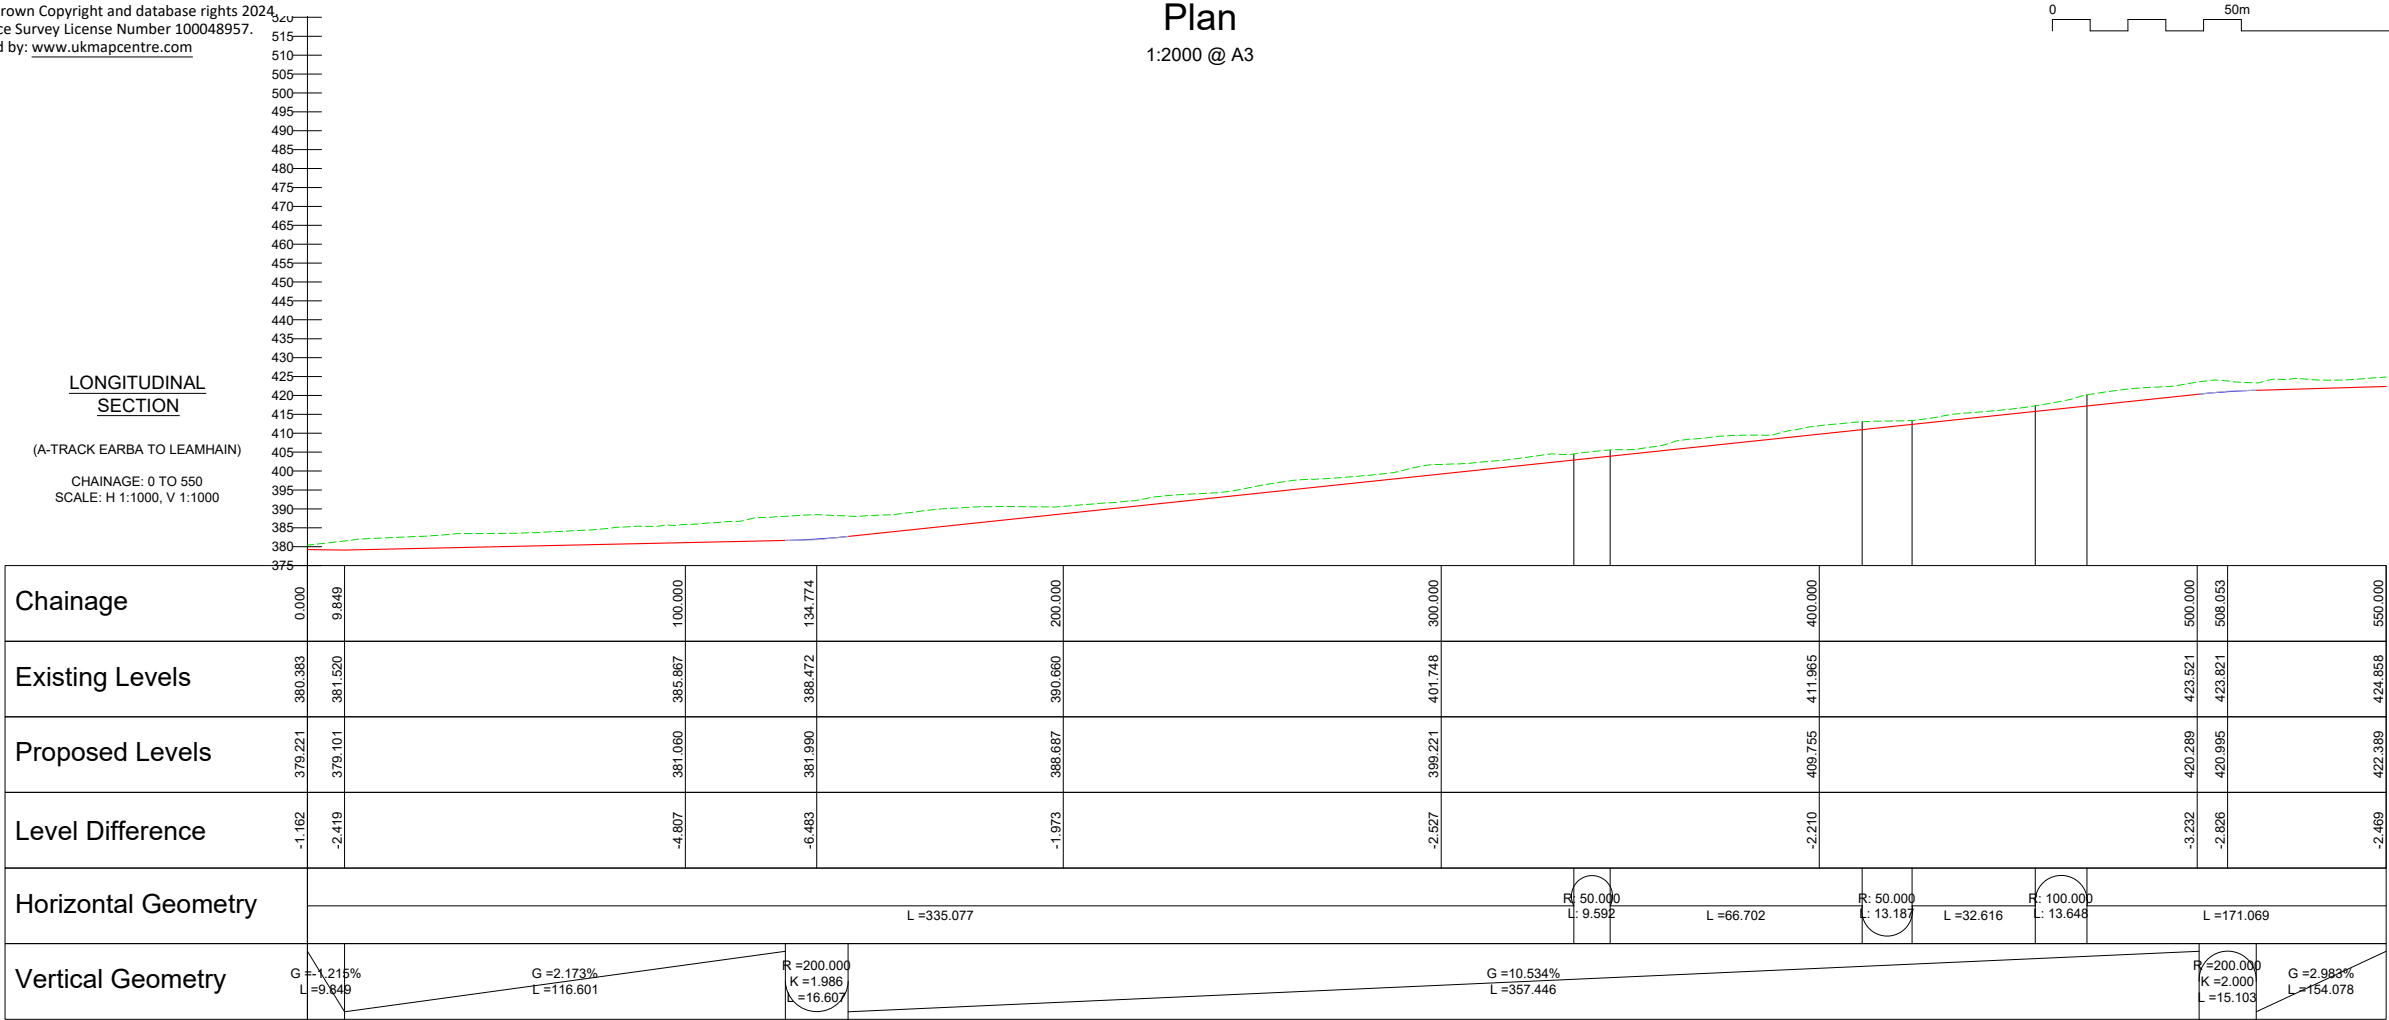 


IF IN DOUBT - ASK

NOTES

- All levels are in metres above ordnance datum (mAOD).

KEY PLAN

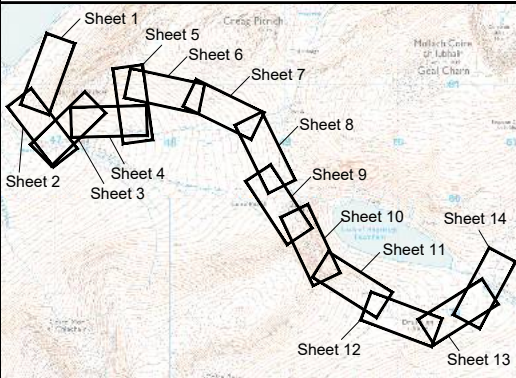

P1	02.02.24	MW	FOR PLANNING	DT	GRM
REV	DATE	DRAWN	NOTES	CHKD	APP'D



GILKES
energy

FESTIVAL HOUSE
177 WEST GEORGE STREET
GLASGOW
G2 2LB
UNITED KINGDOM
T: 01539 720 028
E: info@gilkesenergy.com
W: www.gilkesenergy.com

CLIENT



EARBA STORAGE
A GILKES ENERGY COMPANY

PROJECT

**PROPOSED
EARBA PSH**

TITLE


**TRACK FROM PH TO LEAMHAIN
PLAN AND LONG SECTION
FIGURE 2.27 - SHEET 1**

SIZE	SCALE AT A3	STATUS	PLANNING
A3	1:2000 @ A3		
DRAWING NUMBER	EAR/GEL/132		REVISION
			P1



© Crown Copyright and database rights 2024.
Ordnance Survey License Number 100048957.
Supplied by: www.ukmapcentre.com


Plan
1:2000 @ A3

 


LONGITUDINAL
SECTION

(A-TRACK EARBA TO LEAMHAIN)

CHAINAGE: 550 TO 1100
SCALE: H 1:1000, V 1:1000

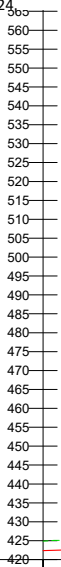

Chainage	420	550.000		600.000		676.827		700.000		800.000		900.000		929.780		1000.000		1100.000		
Existing Levels		424.858		425.758		427.410		429.719		440.222		449.832		452.369		461.409		470.699		
Proposed Levels		422.389		423.880		426.299		428.518		438.646		448.773		451.796		460.086		471.903		
Level Difference		-2.469		-1.878		-1.110		-1.200		-1.576		-1.059		-0.574		-1.323		1.203		
Horizontal Geometry	L =171.069		R: 100.000 L: 45.991		L =95.087		R: 65.000 L: 70.634		L =69.450		R: 100.000 L: 37.812		L =225.148							
Vertical Geometry	G =2.983% L =154.078				R =200.000 K =2.000 L =14.289				G =10.127% L =244.119				R =200.000 K =2.000 L =13.379				G =11.816% L =249.692			

 


IF IN DOUBT - ASK

NOTES

- All levels are in metres above ordnance datum (mAOD).

KEY PLAN

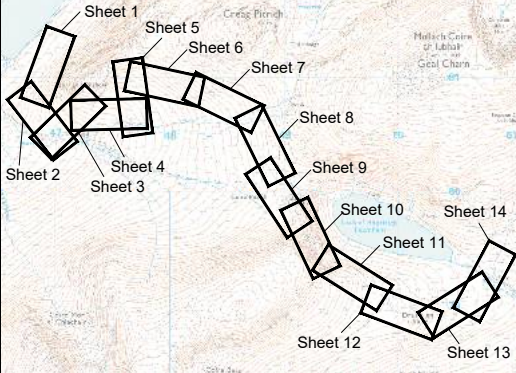

P1	02.02.24	MW	FOR PLANNING	DT	GRM
REV	DATE	DRAWN	NOTES	CHK'D	APP'D



FESTIVAL HOUSE
177 WEST GEORGE STREET
GLASGOW
G2 2LB
UNITED KINGDOM
T: 01539 720 028
E: info@gilkesenergy.com
W: www.gilkesenergy.com

CLIENT




PROJECT

PROPOSED
EARBA PSH

TITLE


TRACK FROM PH TO LEAMHAIN
PLAN AND LONG SECTION
FIGURE 2.27 - SHEET 2

SIZE A3	SCALE AT A3 1:2000 @ A3	STATUS PLANNING
DRAWING NUMBER EAR/GEL/133		REVISION P1

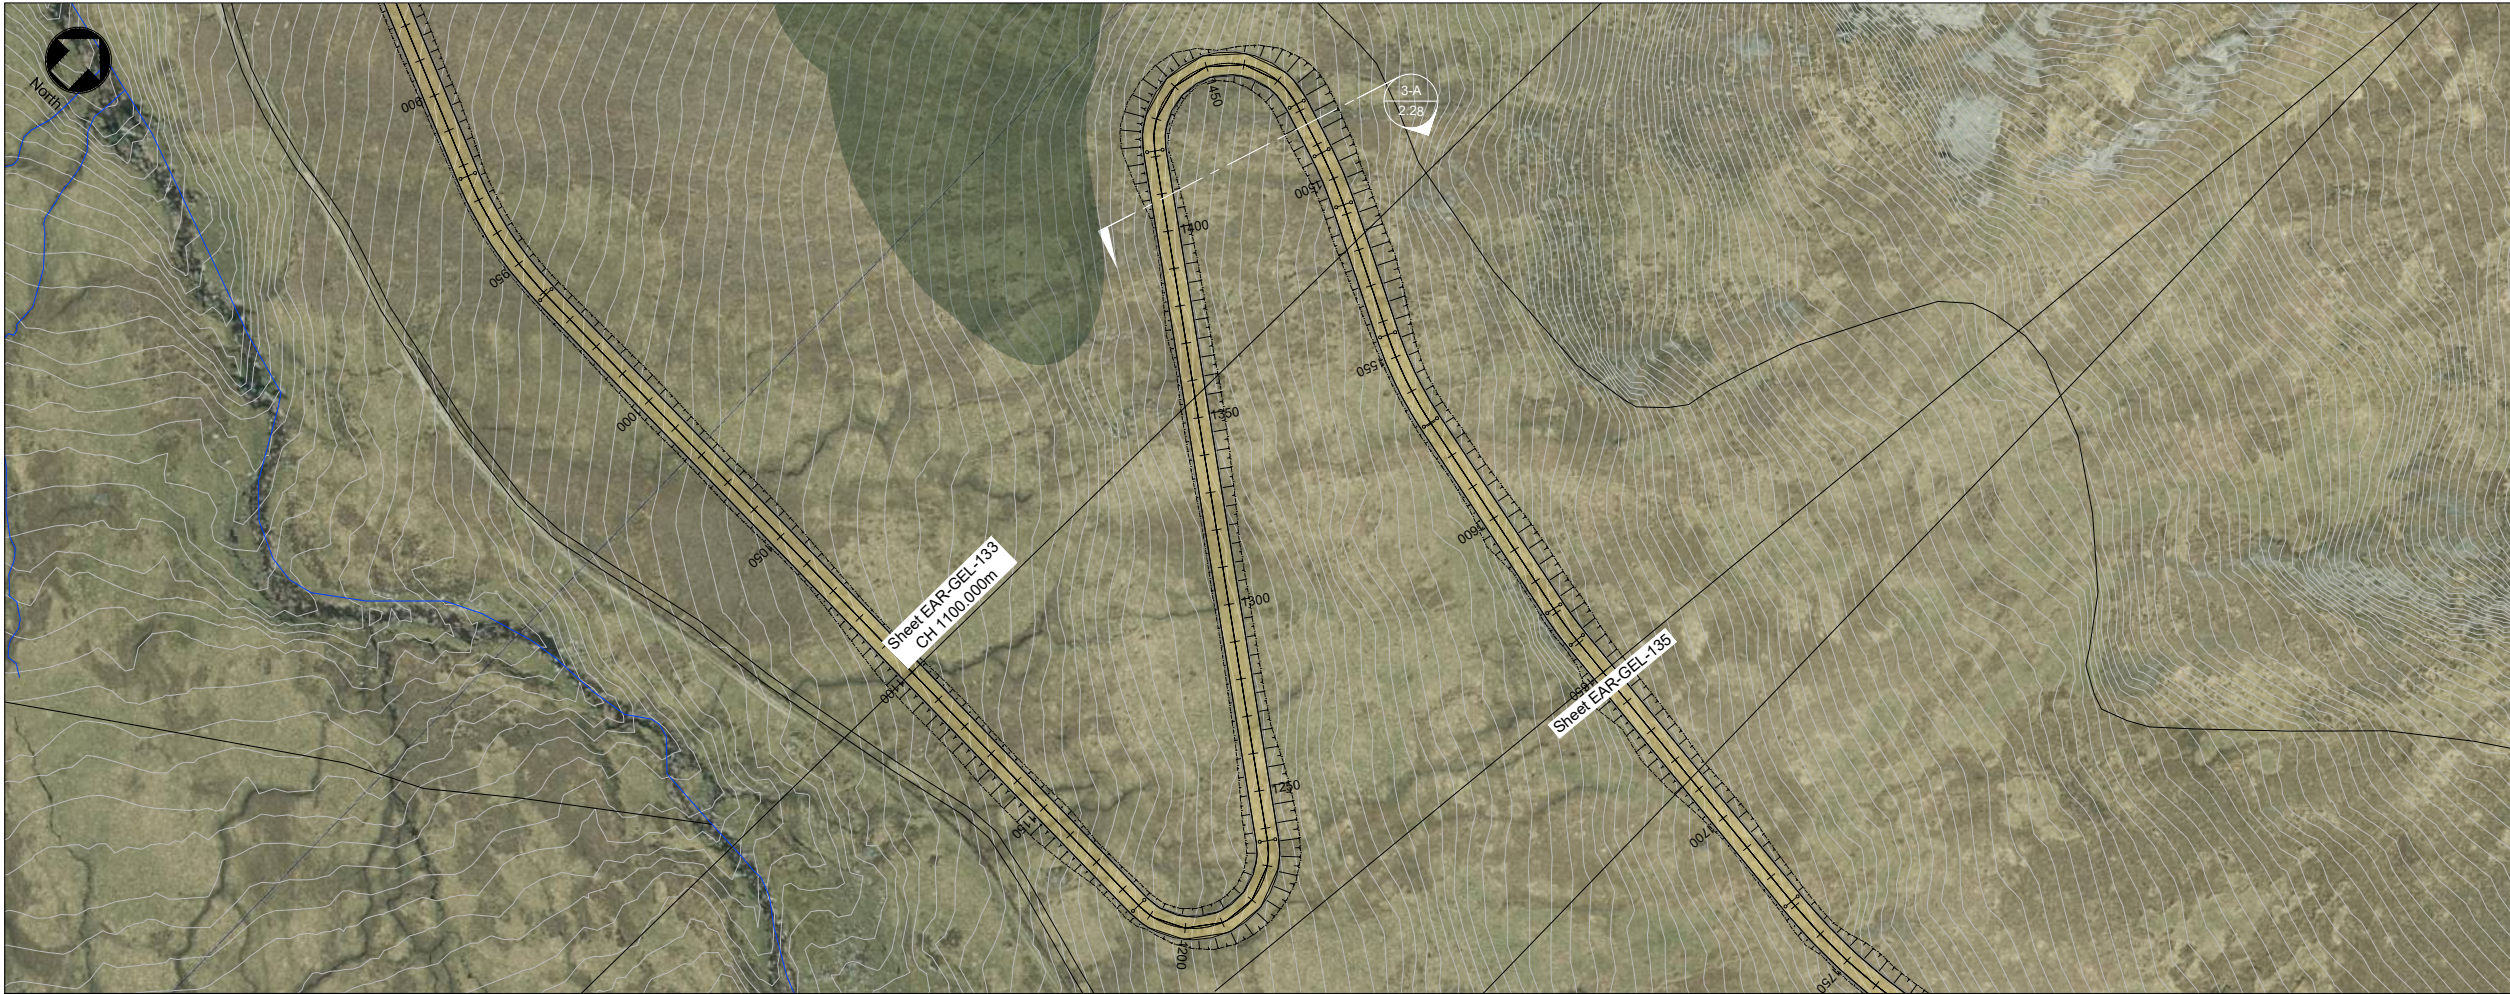

© Crown Copyright and database rights 2024.
Ordnance Survey License Number 100048957.
Supplied by: www.ukmapcentre.com

Plan
1:2000 @ A3

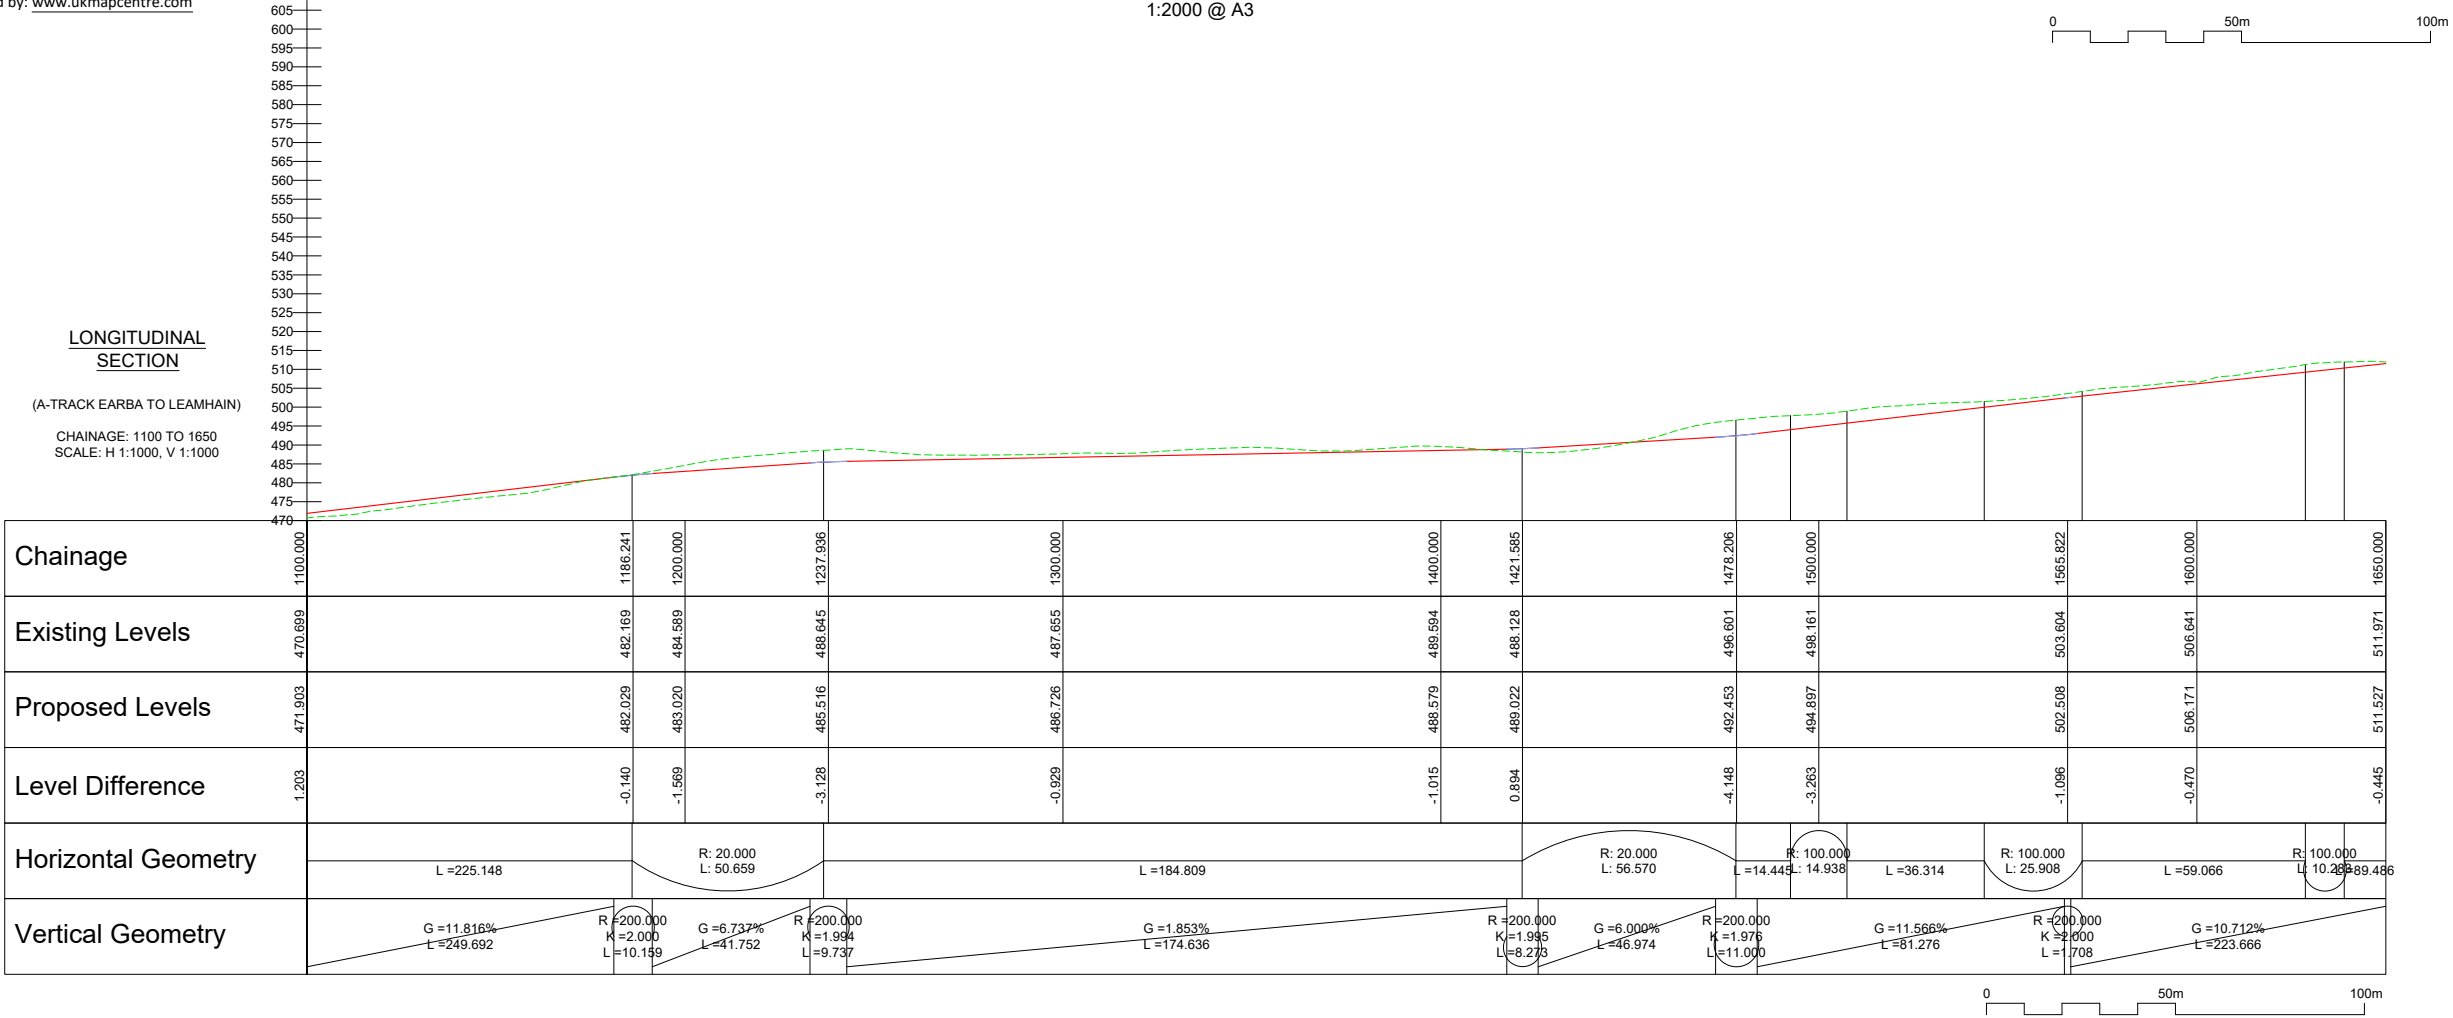


GILKES ENERGY LIMITED
THIS DOCUMENT IS ISSUED FOR THE PARTY WHICH COMMISSIONED IT AND FOR SPECIFIC PURPOSES CONNECTED WITH THE CAPTIONED PROJECT ONLY. IT SHOULD NOT BE RELIED UPON BY ANY OTHER PARTY FOR ANY OTHER PURPOSE. OR BEING USED FOR ANY OTHER PURPOSE, OR CONTAINING ANY ERROR OR OMISSION WHICH IS DUE TO AN ERROR OR OMISSION IN DATA SUPPLIED TO US BY OTHER THIRD PARTIES.

IF IN DOUBT - ASK

NOTES

- All levels are in metres above ordnance datum (mAOD).

KEY PLAN

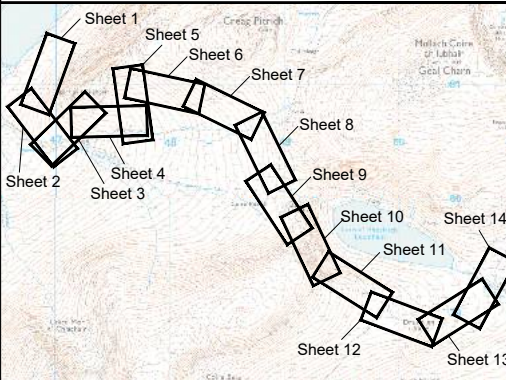

P1	02.02.24	MW	FOR PLANNING	DT	GRM
REV	DATE	DRAWN	NOTES	CHK'D	APP'D

FESTIVAL HOUSE
177 WEST GEORGE STREET
GLASGOW
G2 2LB
UNITED KINGDOM
T: 01539 720 028
E: info@gilkesenergy.com
W: www.gilkesenergy.com

CLIENT

A GILKES ENERGY COMPANY

PROJECT

PROPOSED
EARBA PSH

TITLE


TRACK FROM PH TO LEAMHAIN
PLAN AND LONG SECTION
FIGURE 2.27 - SHEET 3

SIZE A3	SCALE AT A3 1:2000 @ A3	STATUS PLANNING	REVISION P1
DRAWING NUMBER EAR/GEL/134			



© Crown Copyright and database rights 2024.
Ordnance Survey License Number 100048957.
Supplied by: www.ukmapcentre.com


Plan
1:2000 @ A3

 

LONGITUDINAL
SECTION

(A-TRACK EARBA TO LEAMHAIN)

CHAINAGE: 1650 TO 2200
SCALE: H 1:1000, V 1:1000

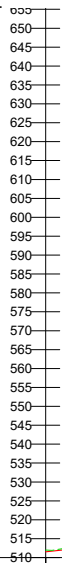

Chainage	510	1650.000		1700.000		1791.722		1800.000		1900.000		2000.000		2100.000		2200.000								
Existing Levels		511.971		517.505		526.707		528.603		541.300		551.410		564.322		574.758								
Proposed Levels		511.527		516.882		526.712		527.708		539.801		551.893		563.985		576.077								
Level Difference		-0.445		-0.622		0.005		-0.895		-1.500		0.483		-0.337		1.319								
Horizontal Geometry	L =89.486		R: 154.906 L: 90.124				L =141.658				R: 50.000 L: 27.395		L =39.043		R: 25.000 L: 7.807		L =39.304		R: 100.000 L: 4.287		L =138.640			
Vertical Geometry	G =10.712% L =223.666																R =200.000 K =1800 L =27.81				G =12.092% L =420.684			




IF IN DOUBT - ASK

NOTES

- All levels are in metres above ordnance datum (mAOD).

KEY PLAN

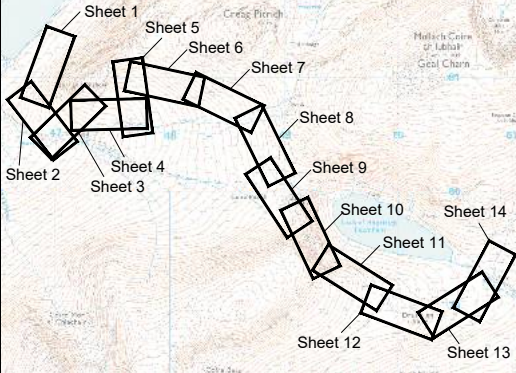

P1	02.02.24	MW	FOR PLANNING	DT	GRM
REV	DATE	DRAWN	NOTES	CHK'D	APP'D



FESTIVAL HOUSE
177 WEST GEORGE STREET
GLASGOW
G2 2LB
UNITED KINGDOM
T: 01539 720 028
E: info@gilkesenergy.com
W: www.gilkesenergy.com

CLIENT



PROJECT

PROPOSED
EARBA PSH

TITLE


TRACK FROM PH TO LEAMHAIN
PLAN AND LONG SECTION
FIGURE 2.27 - SHEET 4

SIZE	SCALE AT A3	STATUS	PLANNING
A3	1:2000 @ A3		
DRAWING NUMBER	EAR/GEL/135		REVISION
			P1



© Crown Copyright and database rights 2024.
Ordnance Survey License Number 100048957.
Supplied by: www.ukmapcentre.com


Plan
1:2000 @ A3

 

LONGITUDINAL
SECTION

(A-TRACK EARBA TO LEAMHAIN)

CHAINAGE: 2200 TO 2750
SCALE: H 1:1000, V 1:1000

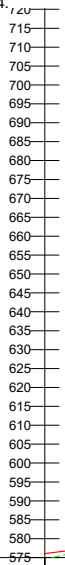

Chainage	2200.000	2219.879	2260.323	2300.000	2394.144	2400.000	2500.000	2600.000	2618.774	2670.274	2700.000	2750.000
Existing Levels	574.758	577.969	583.105	584.504	589.999	590.086	603.616	613.427	616.216	621.257	621.993	623.762
Proposed Levels	576.077	578.388	580.908	583.501	589.713	590.324	601.774	613.225	615.300	618.467	620.547	624.080
Level Difference	1.319	0.419	-2.197	-1.004	-0.286	0.237	-1.842	-0.202	-0.918	-2.790	-1.446	0.299
Horizontal Geometry	L=138.640 R=20.000 L=43.573 L=55.042 R=100.000 L=16.291 L=96.052 R=25.000 L=7.468 L=183.304 R=20.000 L=51.863 L=58.993 R=100.000 L=24.153											
Vertical Geometry	G=12.000% K=2.000 L=420.684 R=200.000 L=12.184 G=6.000% K=2.000 L=33.817 R=200.000 L=10.70 G=6.535% L=128.371 R=200.000 K=2.000 L=9.831 G=11.451% L=214.263 R=200.000 K=2.000 L=10.901 G=6.000% L=45.043 R=200.000 K=2.000 L=20.14 G=7.007% L=76.762 R=200.000 K=2.000 L=16.694											




IF IN DOUBT - ASK

NOTES

- All levels are in metres above ordnance datum (mAOD).

KEY PLAN

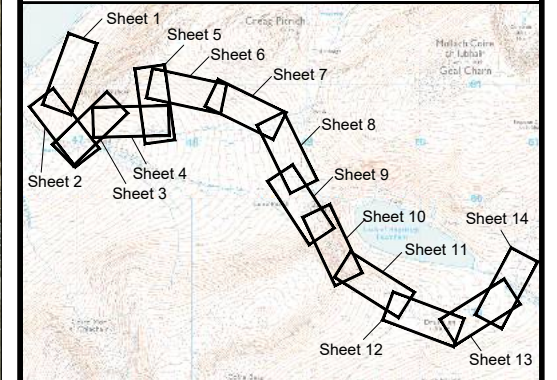

P1	02.02.24	MW	FOR PLANNING	DT	GRM
REV	DATE	DRAWN	NOTES	CHK'D	APP'D

FESTIVAL HOUSE
177 WEST GEORGE STREET
GLASGOW
G2 2LB
UNITED KINGDOM
T: 01539 720 028
E: info@gilkesenergy.com
W: www.gilkesenergy.com

CLIENT

A GILKES ENERGY COMPANY

PROJECT

PROPOSED
EARBA PSH

TITLE


TRACK FROM PH TO LEAMHAIN
PLAN AND LONG SECTION
FIGURE 2.27 - SHEET 5

SIZE	SCALE AT A3	STATUS	PLANNING
A3	1:2000 @ A3		
DRAWING NUMBER	EAR/GEL/136	REVISION	P1



© Crown Copyright and database rights 2024.
Ordnance Survey License Number 100048957.
Supplied by: www.ukmapcentre.com


Plan
1:2000 @ A3

 


LONGITUDINAL
SECTION

(A-TRACK EARBA TO LEAMHAIN)

CHAINAGE: 2750 TO 3300
SCALE: H 1:1000, V 1:1000

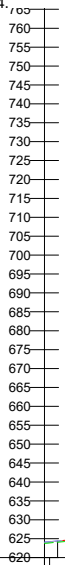

Chainage	2750.000	2800.000	2900.000	2913.177	3000.000	3057.138	3100.000	3145.086	3200.000	3252.542	3300.000
Existing Levels	623.692	630.649	639.108	640.162	654.723	660.280	667.603	672.266	677.954	682.364	686.679
Proposed Levels	624.098	629.181	639.535	640.912	651.873	659.095	664.815	670.985	675.938	680.786	685.555
Level Difference	0.406	-1.468	0.427	0.750	-2.850	-1.185	-2.788	-1.301	-2.017	-1.579	-1.124
Horizontal Geometry	R: 100.000 L: 44.763 L = 209.912				R: 200.000 L: 40.764 L = 95.332		R: 100.000 L: 11.311 L = 162.554				R: 100.000 L: 16.611 L = 196.624
Vertical Geometry	R = 200.000 K = 2.000 L = 6.694				R = 200.000 K = 4.571 L = 141.675		G = 13.345% L = 88.948		G = 9.224% L = 105.627		R = 200.000 K = 2.000 L = 6.694 G = 10.053% L = 301.421

 


IF IN DOUBT - ASK

NOTES

- All levels are in metres above ordnance datum (mAOD).

KEY PLAN

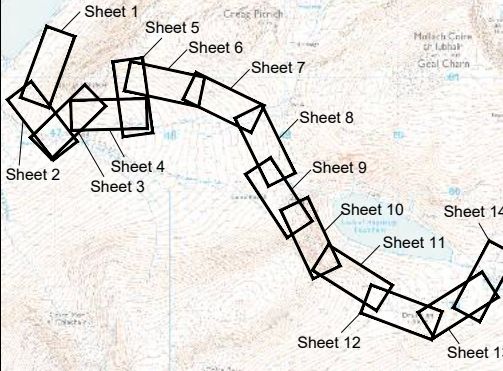

P1	02.02.24	MW	FOR PLANNING	DT	GRM
REV	DATE	DRAWN	NOTES	CHK'D	APP'D

FESTIVAL HOUSE
177 WEST GEORGE STREET
GLASGOW
G2 2LB
UNITED KINGDOM
T: 01539 720 028
E: info@gilkesenergy.com
W: www.gilkesenergy.com

CLIENT

A GILKES ENERGY COMPANY

PROJECT

PROPOSED
EARBA PSH

TITLE


TRACK FROM PH TO LEAMHAIN
PLAN AND LONG SECTION
FIGURE 2.27 - SHEET 6

SIZE	SCALE AT A3	STATUS	PLANNING
A3	1:2000 @ A3		
DRAWING NUMBER	EAR/GEL/137		REVISION
			P1



© Crown Copyright and database rights 2024.
Ordnance Survey License Number 100048957.
Supplied by: www.ukmapcentre.com


Plan
1:2000 @ A3

 


LONGITUDINAL
SECTION

(A-TRACK EARBA TO LEAMHAIN)

CHAINAGE: 3300 TO 3850
SCALE: H 1:1000, V 1:1000

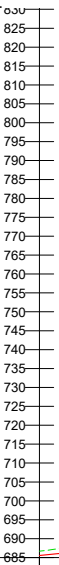

Chainage	3300.000	3400.000	3500.000	3561.175	3600.000	3700.000	3753.732	3800.000	3850.000
Existing Levels	686.679	698.001	707.374	712.528	715.150	717.588	721.855	724.951	729.463
Proposed Levels	695.555	695.607	705.660	711.708	713.234	716.903	718.986	723.685	728.841
Level Difference	-1.124	-2.393	-1.714	-0.820	-1.916	-0.684	-2.869	-1.286	-0.622
Horizontal Geometry	L = 196.624 R = 200.000 L = 5.054 L = 108.052 R = 50.000 L = 22.814 L = 127.572 R = 200.000 L = 3.154 L = 245.961								
Vertical Geometry	G = 10.053% L = 301.421 R = 200.000 K = 2.000 L = 12.767 G = 3.669% L = 179.489 R = 200.000 K = 2.000 L = 13.367 G = 10.353% L = 234.751								

 


IF IN DOUBT - ASK

NOTES

- All levels are in metres above ordnance datum (mAOD).

KEY PLAN

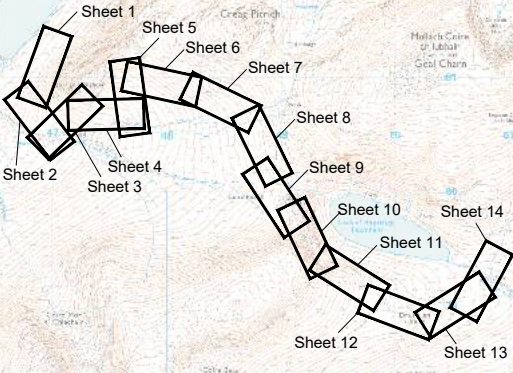

P1	02.02.24	MW	FOR PLANNING	DT	GRM
REV	DATE	DRAWN	NOTES	CHK'D	APP'D

FESTIVAL HOUSE
177 WEST GEORGE STREET
GLASGOW
G2 2LB
UNITED KINGDOM
T: 01539 720 028
E: info@gilkesenergy.com
W: www.gilkesenergy.com

CLIENT

A GILKES ENERGY COMPANY

PROJECT

PROPOSED
EARBA PSH

TITLE


TRACK FROM PH TO LEAMHAIN
PLAN AND LONG SECTION
FIGURE 2.27 - SHEET 7

SIZE A3	SCALE AT A3 1:2000 @ A3	STATUS PLANNING
DRAWING NUMBER EAR/GEL/138	REVISION P1	





© Crown Copyright and database rights 2024.
Ordnance Survey License Number 100048957.
Supplied by: www.ukmapcentre.com

Plan
1:2000 @ A3

 

LONGITUDINAL
SECTION

(A-TRACK EARBA TO LEAMHAIN)
CHAINAGE: 3850 TO 4400
SCALE: H 1:1000, V 1:1000

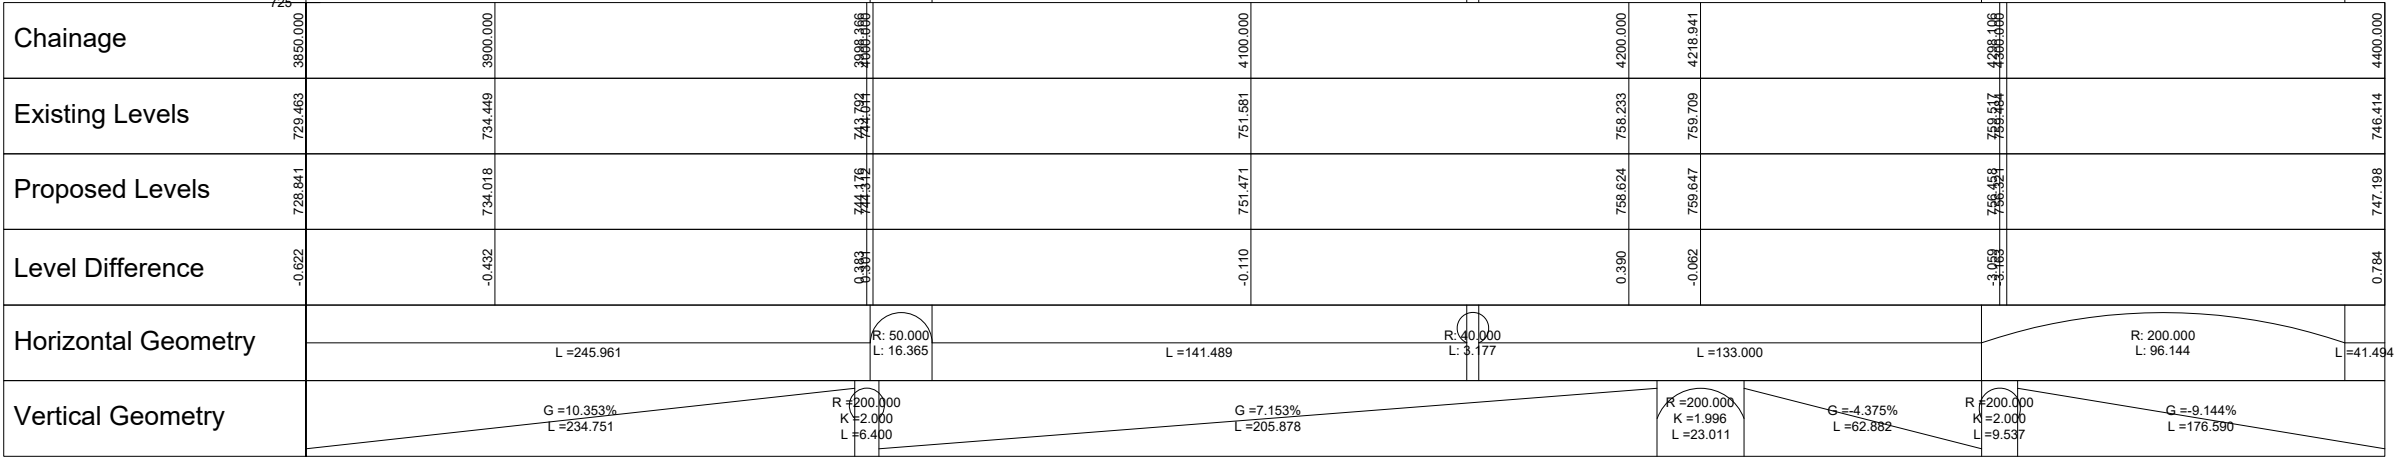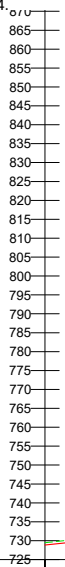


IF IN DOUBT - ASK

NOTES

1. All levels are in metres above ordnance datum (mAOD).

KEY PLAN

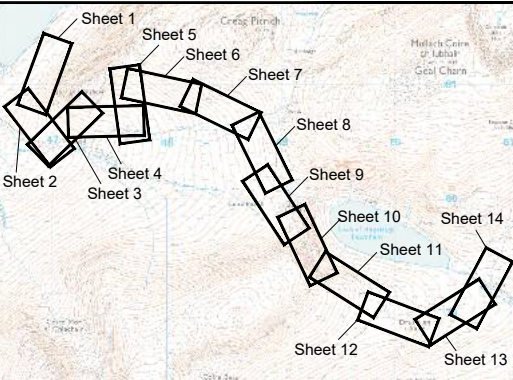

P1	02.02.24	MW	FOR PLANNING	DT	GRM
REV	DATE	DRAWN	NOTES	CHK'D	APP'D

FESTIVAL HOUSE
177 WEST GEORGE STREET
GLASGOW
G2 2LB
UNITED KINGDOM
T: 01539 720 028
E: info@gilkesenergy.com
W: www.gilkesenergy.com

CLIENT

A GILKES ENERGY COMPANY

PROJECT

PROPOSED
EARBA PSH

TITLE


TRACK FROM PH TO LEAMHAIN
PLAN AND LONG SECTION
FIGURE 2.27 - SHEET 8

SIZE A3	SCALE AT A3 1:2000 @ A3	STATUS PLANNING	REVISION P1
DRAWING NUMBER EAR/GEL/139			



© Crown Copyright and database rights 2024.
Ordnance Survey License Number 100048957.
Supplied by: www.ukmapcentre.com


Plan
1:2000 @ A3

 


LONGITUDINAL
SECTION

(A-TRACK EARBA TO LEAMHAIN)

CHAINAGE: 4400 TO 4950
SCALE: H 1:1000, V 1:1000

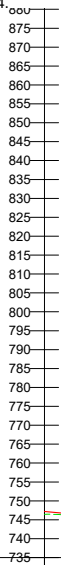

Chainage	4400.000			4491.139	4500.000		4571.802		4600.000		4678.129		4700.000		4800.000		4900.000		4950.000	
Existing Levels	746.414			740.177	739.676		742.093		744.214		753.007		755.101		765.420		771.782		775.541	
Proposed Levels	747.198			739.208	739.115		741.236		744.676		754.900		756.596		765.971		771.345		775.032	
Level Difference	0.784			-0.969	-0.761		-0.857		0.462		1.893		1.495		-1.449		-0.437		-0.509	
Horizontal Geometry	L =41.494 R: 40.000 L: 12.386 L =45.594 R: 40.000 L: 26.259 L =50.190 R: 40.000 L: 15.863 L =96.577 R: 40.000 L: 82.430 L =67.625 R: 50.000 L: 40.884 L =77.178 R: 40.000 L: 37.160																			
Vertical Geometry	G =-9.144% L =176.590 R =200.000 K =1.993 L =23.393 G =2.592% L =58.342 R =200.000 K =2.000 L =21.203 G =13.194% L =90.017 R =200.000 K =1.968 L =11.452 G =7.374% L =441.916																			

 


IF IN DOUBT - ASK

NOTES

- All levels are in metres above ordnance datum (mAOD).

KEY PLAN

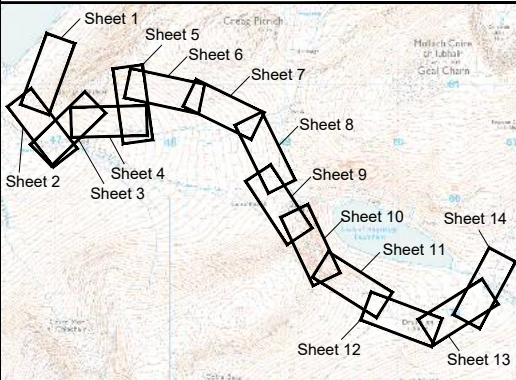

P1	02.02.24	MW	FOR PLANNING	DT	GRM
REV	DATE	DRAWN	NOTES	CHKD	APP'D



FESTIVAL HOUSE
177 WEST GEORGE STREET
GLASGOW
G2 2LB
UNITED KINGDOM
T: 01539 720 028
E: info@gilkesenergy.com
W: www.gilkesenergy.com

CLIENT



PROJECT

PROPOSED
EARBA PSH

TITLE




TRACK FROM PH TO LEAMHAIN
PLAN AND LONG SECTION
FIGURE 2.27 - SHEET 9

SIZE A3	SCALE AT A3 1:2000 @ A3	STATUS PLANNING
DRAWING NUMBER EAR/GEL/140	REVISION P1	



© Crown Copyright and database rights 2024.
Ordnance Survey License Number 100048957.
Supplied by: www.ukmapcentre.com

Plan
1:2000 @ A3

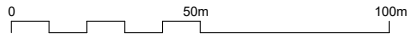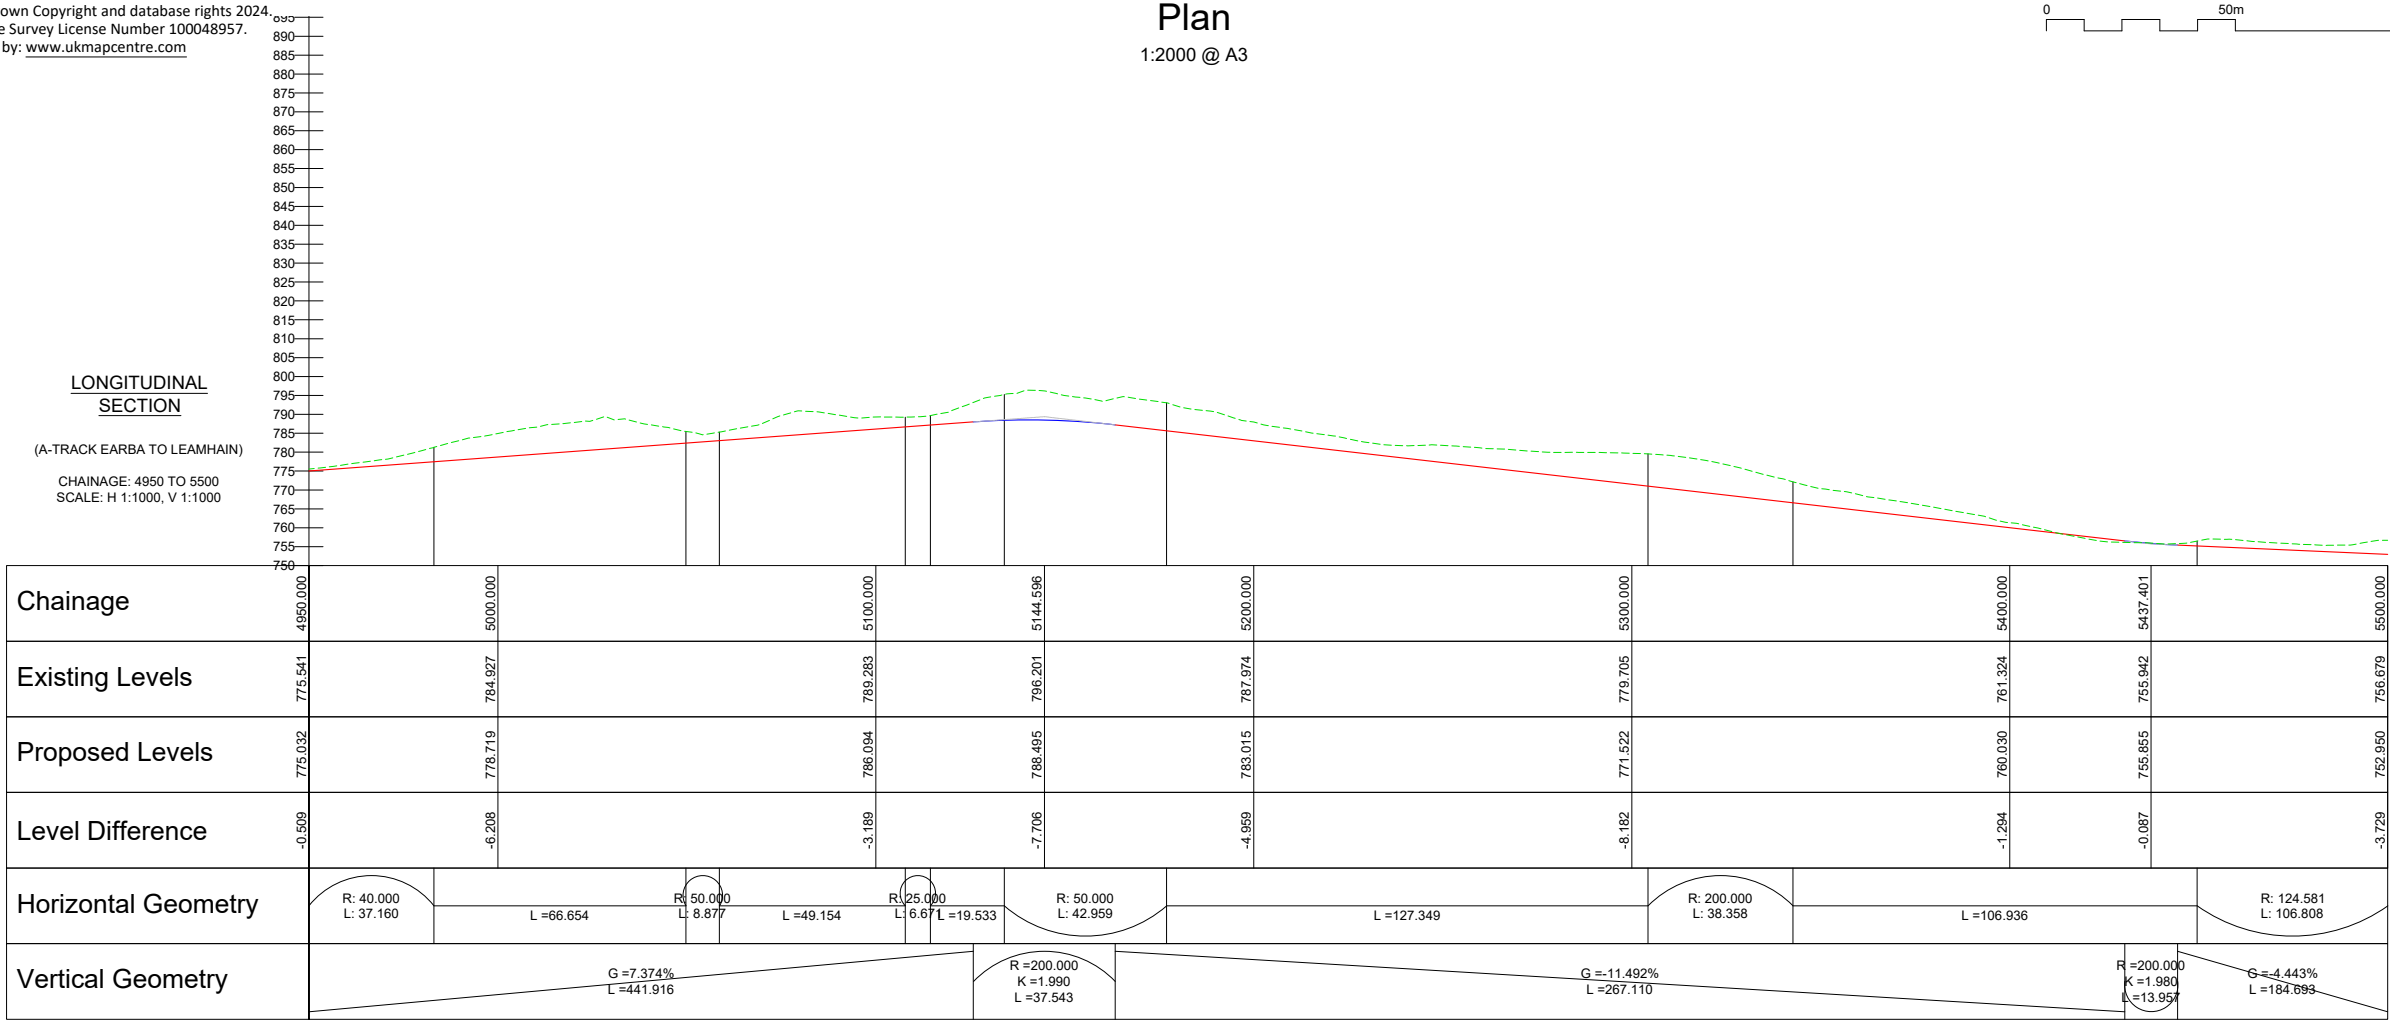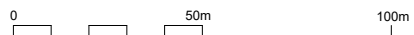


IF IN DOUBT - ASK

NOTES

- All levels are in metres above ordnance datum (mAOD).

KEY PLAN

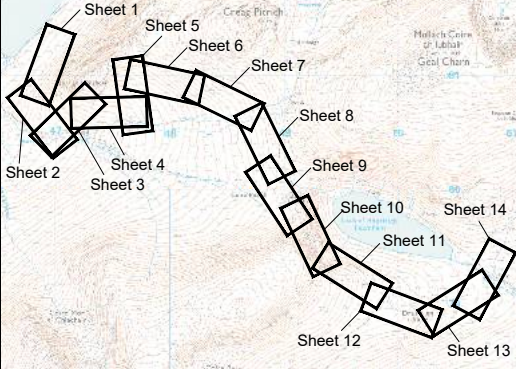

P1	02.02.24	MW	FOR PLANNING	DT	GRM
REV	DATE	DRAWN	NOTES	CHKD	APP'D



GILKES
energy

FESTIVAL HOUSE
177 WEST GEORGE STREET
GLASGOW
G2 2LB
UNITED KINGDOM
T: 01539 720 028
E: info@gilkesenergy.com
W: www.gilkesenergy.com

CLIENT



EARBA STORAGE
A GILKES ENERGY COMPANY


PROJECT

**PROPOSED
EARBA PSH**

TITLE


**TRACK FROM PH TO LEAMHAIN
PLAN AND LONG SECTION
FIGURE 2.27 - SHEET 10**

SIZE A3	SCALE AT A3 1:2000 @ A3	STATUS PLANNING
DRAWING NUMBER EAR/GEL/141	REVISION P1	

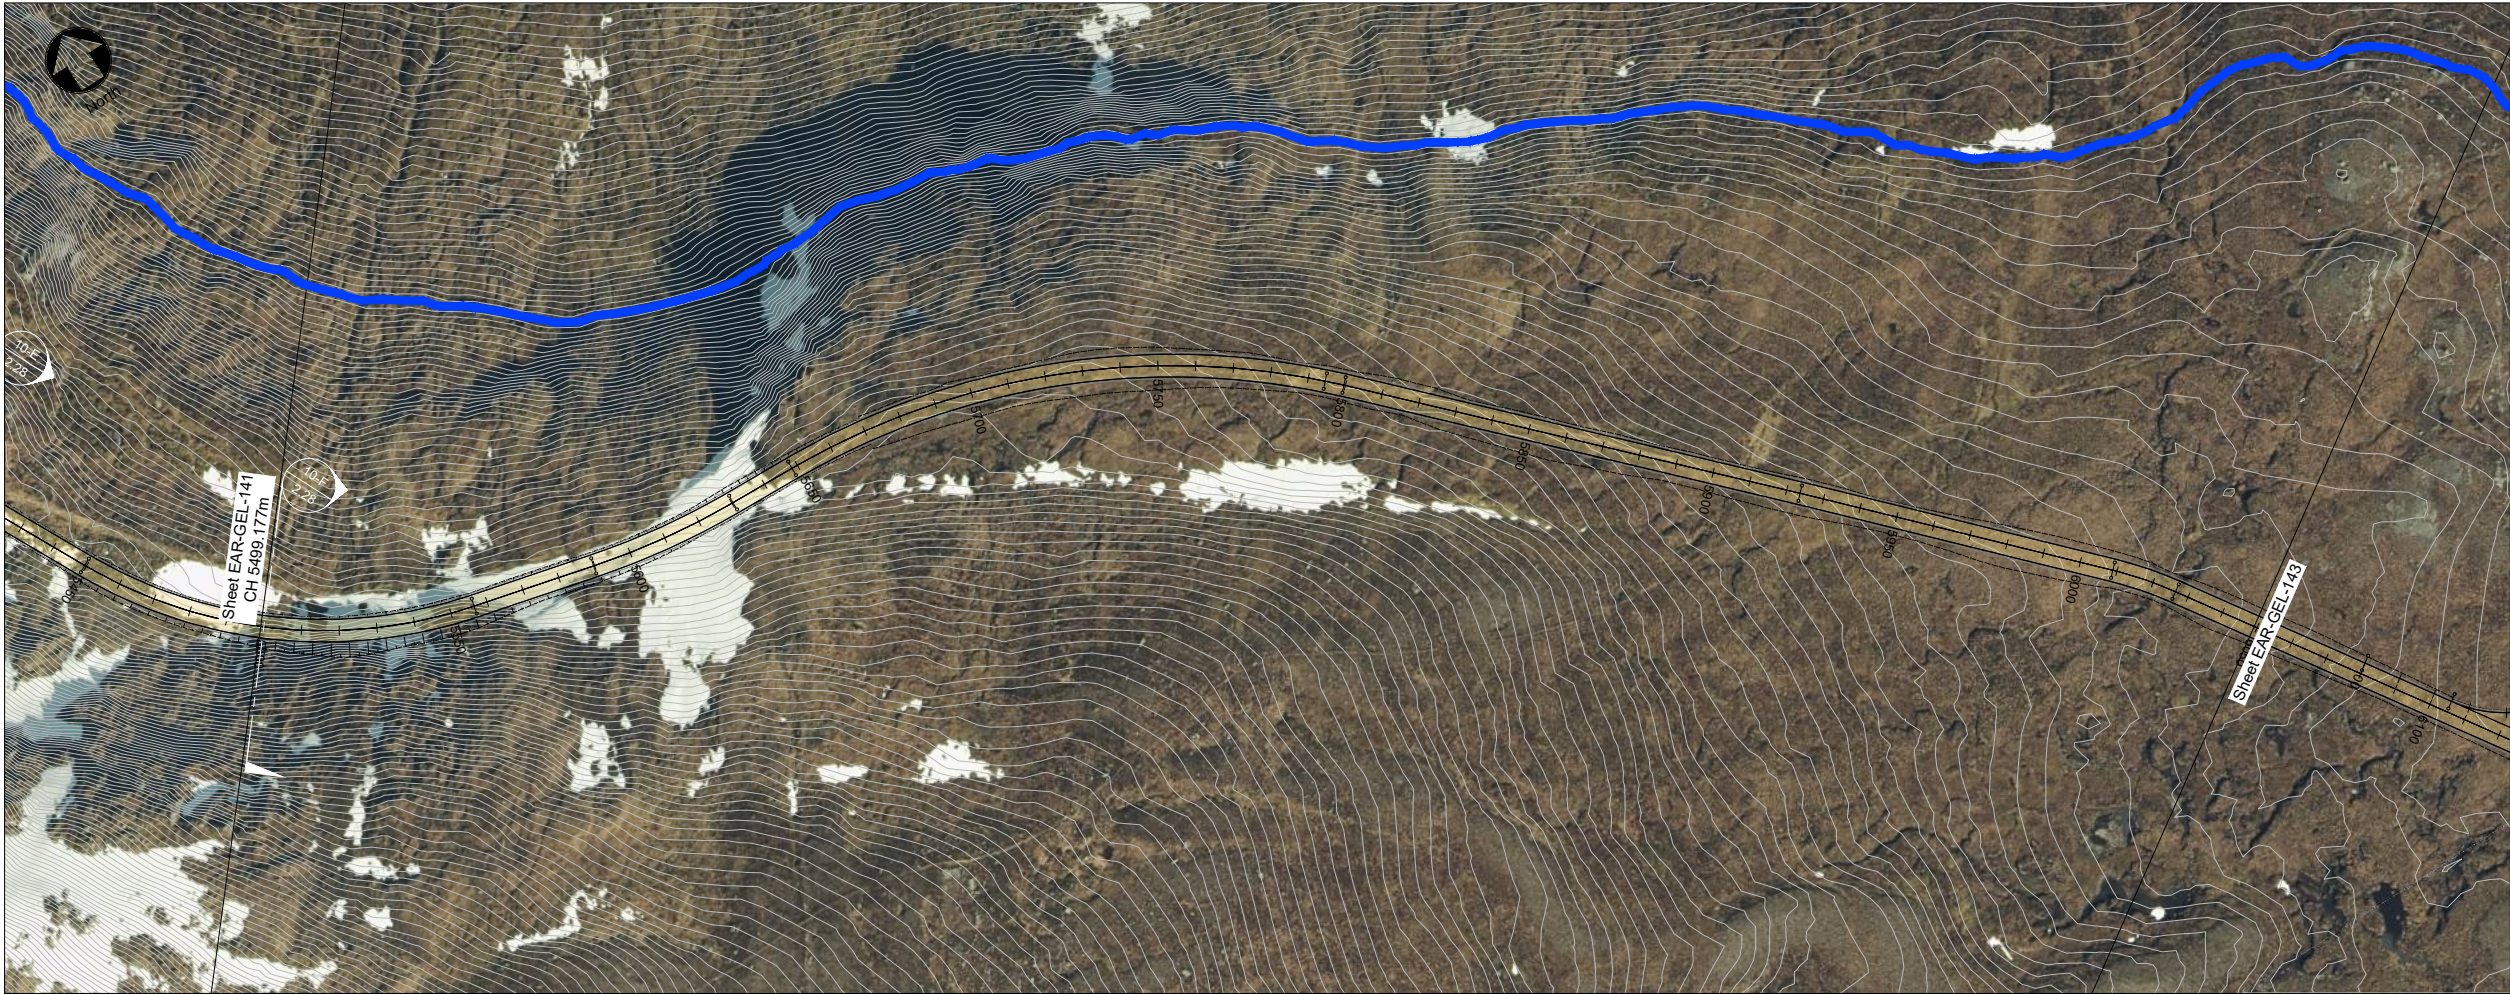

© Crown Copyright and database rights 2024.
Ordnance Survey License Number 100048957.
Supplied by: www.ukmapcentre.com


Plan
1:2000 @ A3

 


LONGITUDINAL
SECTION

(A-TRACK EARBA TO LEAMHAIN)

CHAINAGE: 5500 TO 6050
SCALE: H 1:1000, V 1:1000

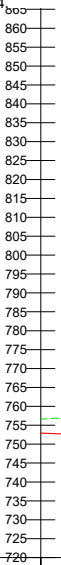

Chainage	5500.000	5500.000	5600.000	5620.091	5700.000	5800.000	5812.468	5900.000	5977.580	6000.000	6050.000
Existing Levels	756.679	749.282	745.422	744.984	739.695	738.903	732.724	726.653	725.549	722.401	
Proposed Levels	752.950	746.507	747.214	744.091	739.688	739.094	731.573	724.894	723.669	720.997	
Level Difference	-3.729	-0.776	1.792	-0.893	-0.208	0.191	-1.151	-1.759	-1.880	-1.404	
Horizontal Geometry	R: 124.581 L: 106.808		R: 200.000 L: 40.570		R: 200.000 L: 146.218		R: 200.000 L: 157.635		R: 200.000 L: 179.159		R: 100.000 L: 17.525
Vertical Geometry	G = -4.443% L = 184.693		G = -4.404% L = 179.159		G = -8.644% L = 157.635		G = -5.344% L = 260.716		G = -5.344% L = 260.716		

 


IF IN DOUBT - ASK

NOTES

- All levels are in metres above ordnance datum (mAOD).

KEY PLAN

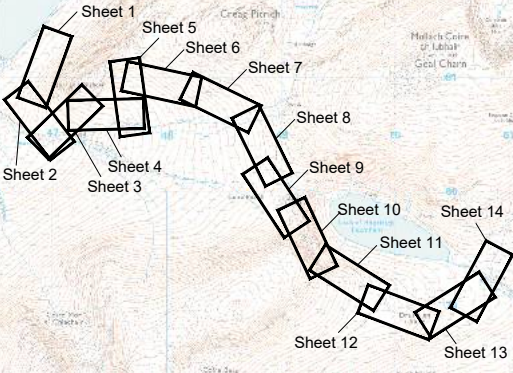

P1	02.02.24	MW	FOR PLANNING	DT	GRM
REV	DATE	DRAWN	NOTES	CHKD	APP'D

FESTIVAL HOUSE
177 WEST GEORGE STREET
GLASGOW
G2 2LB
UNITED KINGDOM
T: 01539 720 028
E: info@gilkesenergy.com
W: www.gilkesenergy.com

CLIENT

A GILKES ENERGY COMPANY


PROJECT

PROPOSED
EARBA PSH

TITLE


TRACK FROM PH TO LEAMHAIN
PLAN AND LONG SECTION
FIGURE 2.27 - SHEET 11

SIZE A3	SCALE AT A3 1:2000 @ A3	STATUS PLANNING	REVISION P1
DRAWING NUMBER EAR/GEL/142			

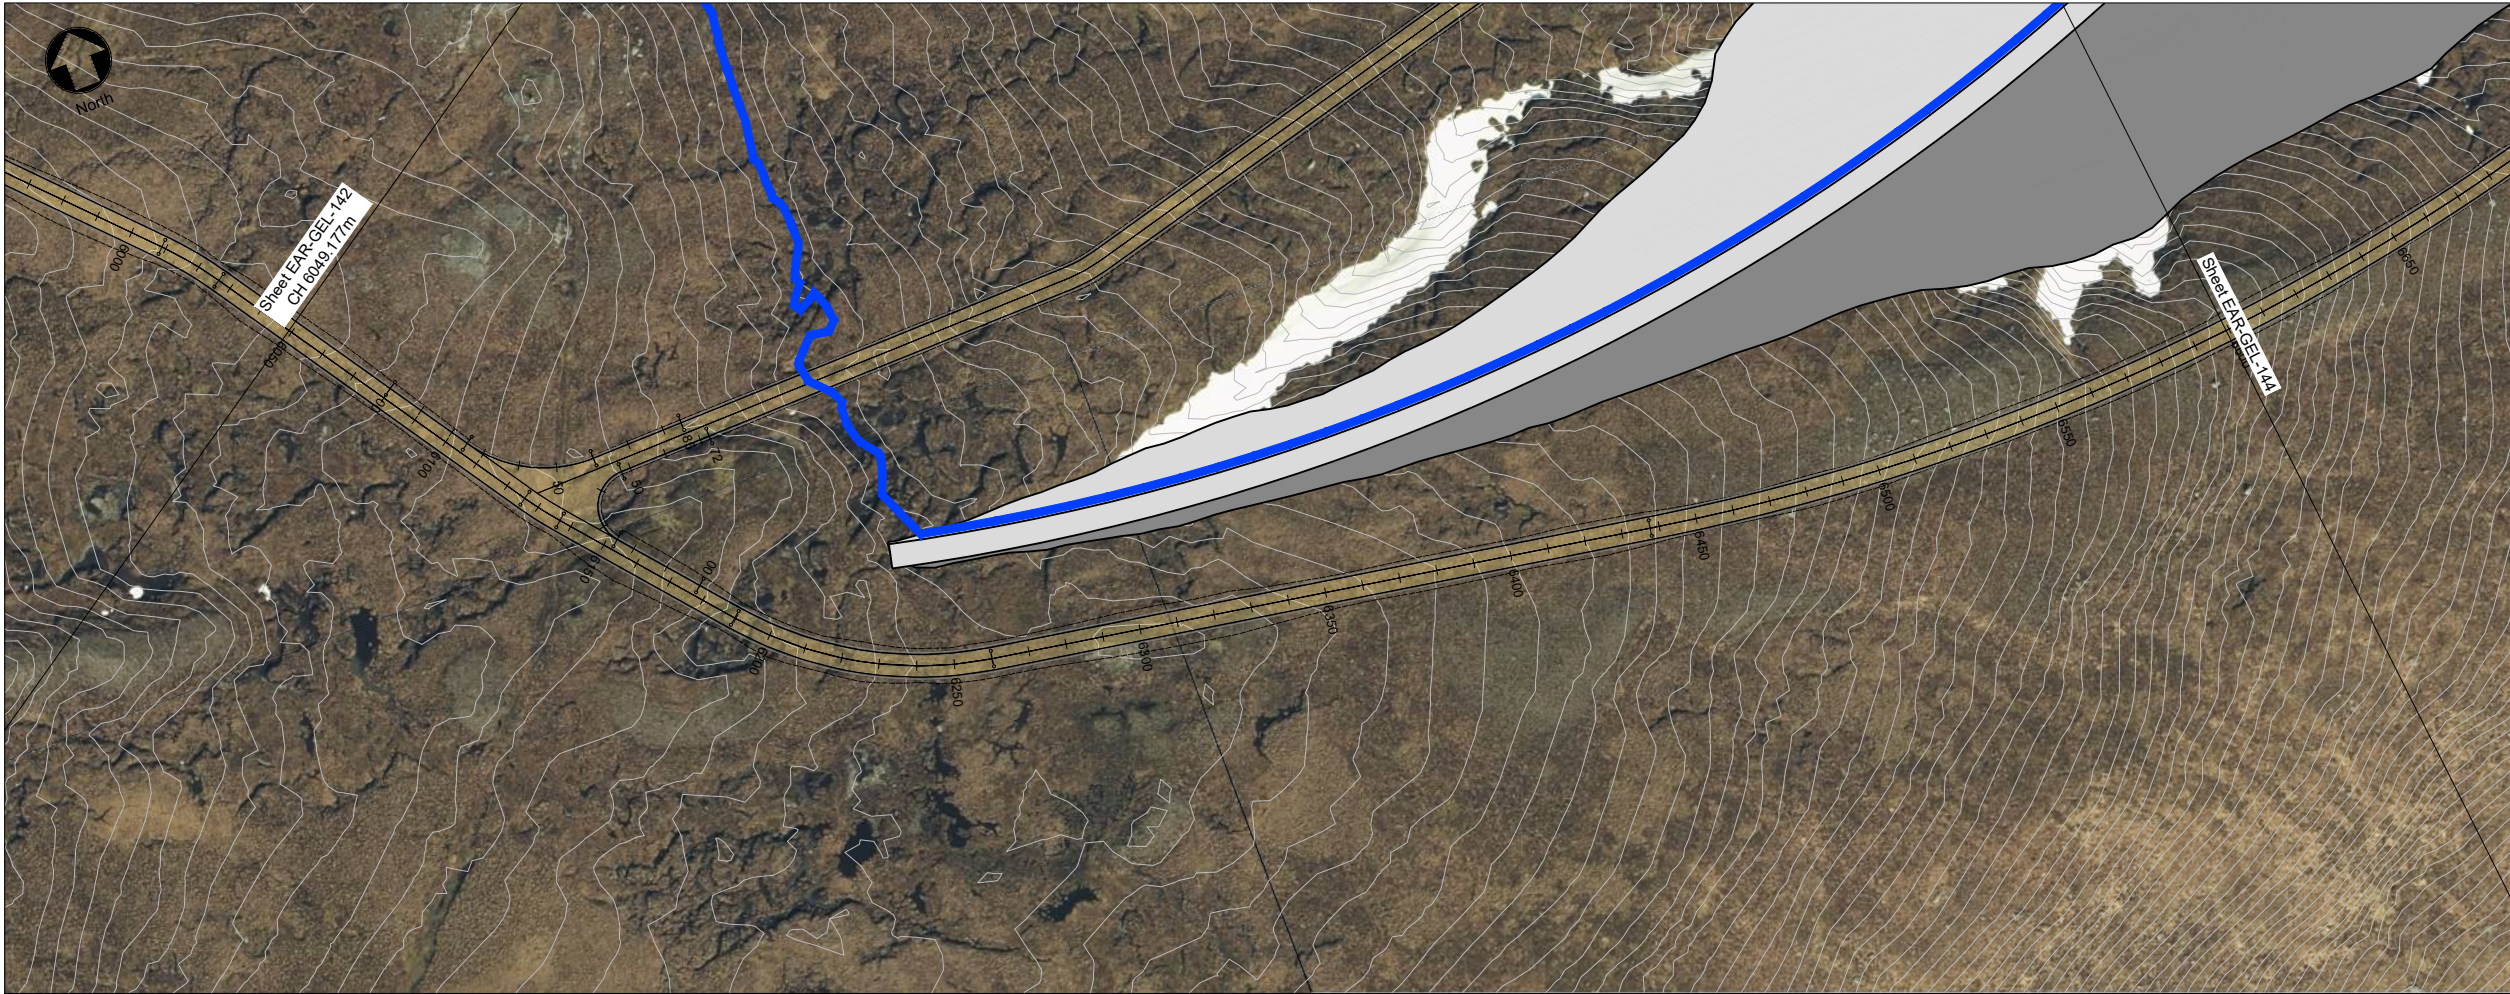

© Crown Copyright and database rights 2024.
Ordnance Survey License Number 100048957.
Supplied by: www.ukmapcentre.com

Plan
1:2000 @ A3

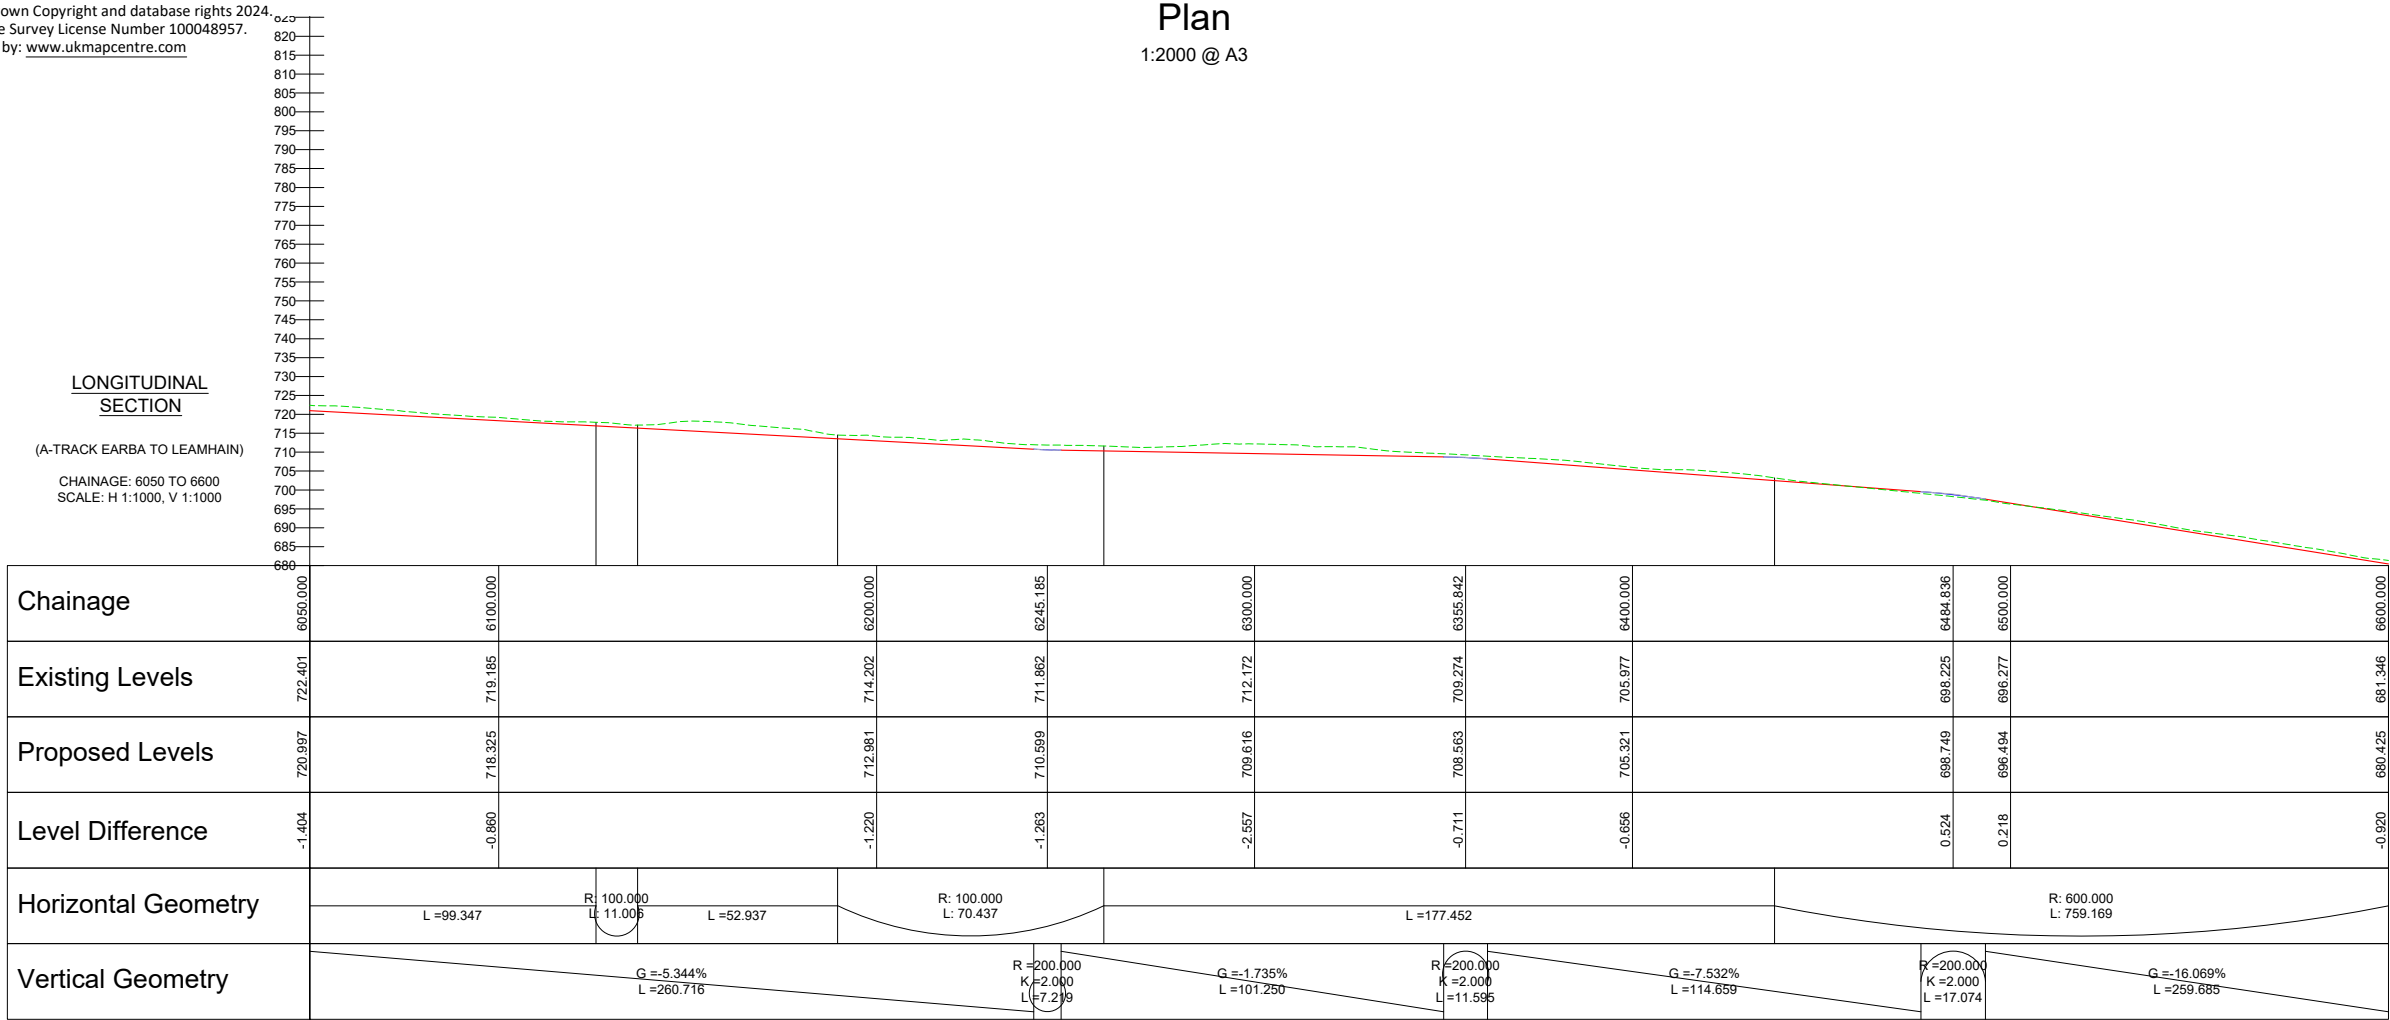


IF IN DOUBT - ASK

NOTES

1. All levels are in metres above ordnance datum (mAOD).

KEY PLAN

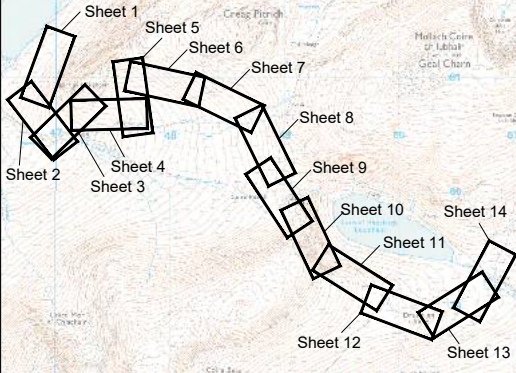

P1	02.02.24	MW	FOR PLANNING	DT	GRM
REV	DATE	DRAWN	NOTES	CHK'D	APP'D



FESTIVAL HOUSE
177 WEST GEORGE STREET
GLASGOW
G2 2LB
UNITED KINGDOM
T: 01539 720 028
E: info@gilkesenergy.com
W: www.gilkesenergy.com

CLIENT




PROJECT

PROPOSED
EARBA PSH

TITLE

TRACK FROM PH TO LEAMHAIN
PLAN AND LONG SECTION
FIGURE 2.27 - SHEET 12

SIZE A3	SCALE AT A3 1:2000 @ A3	STATUS PLANNING	REVISION P1
DRAWING NUMBER EAR/GEL/143			

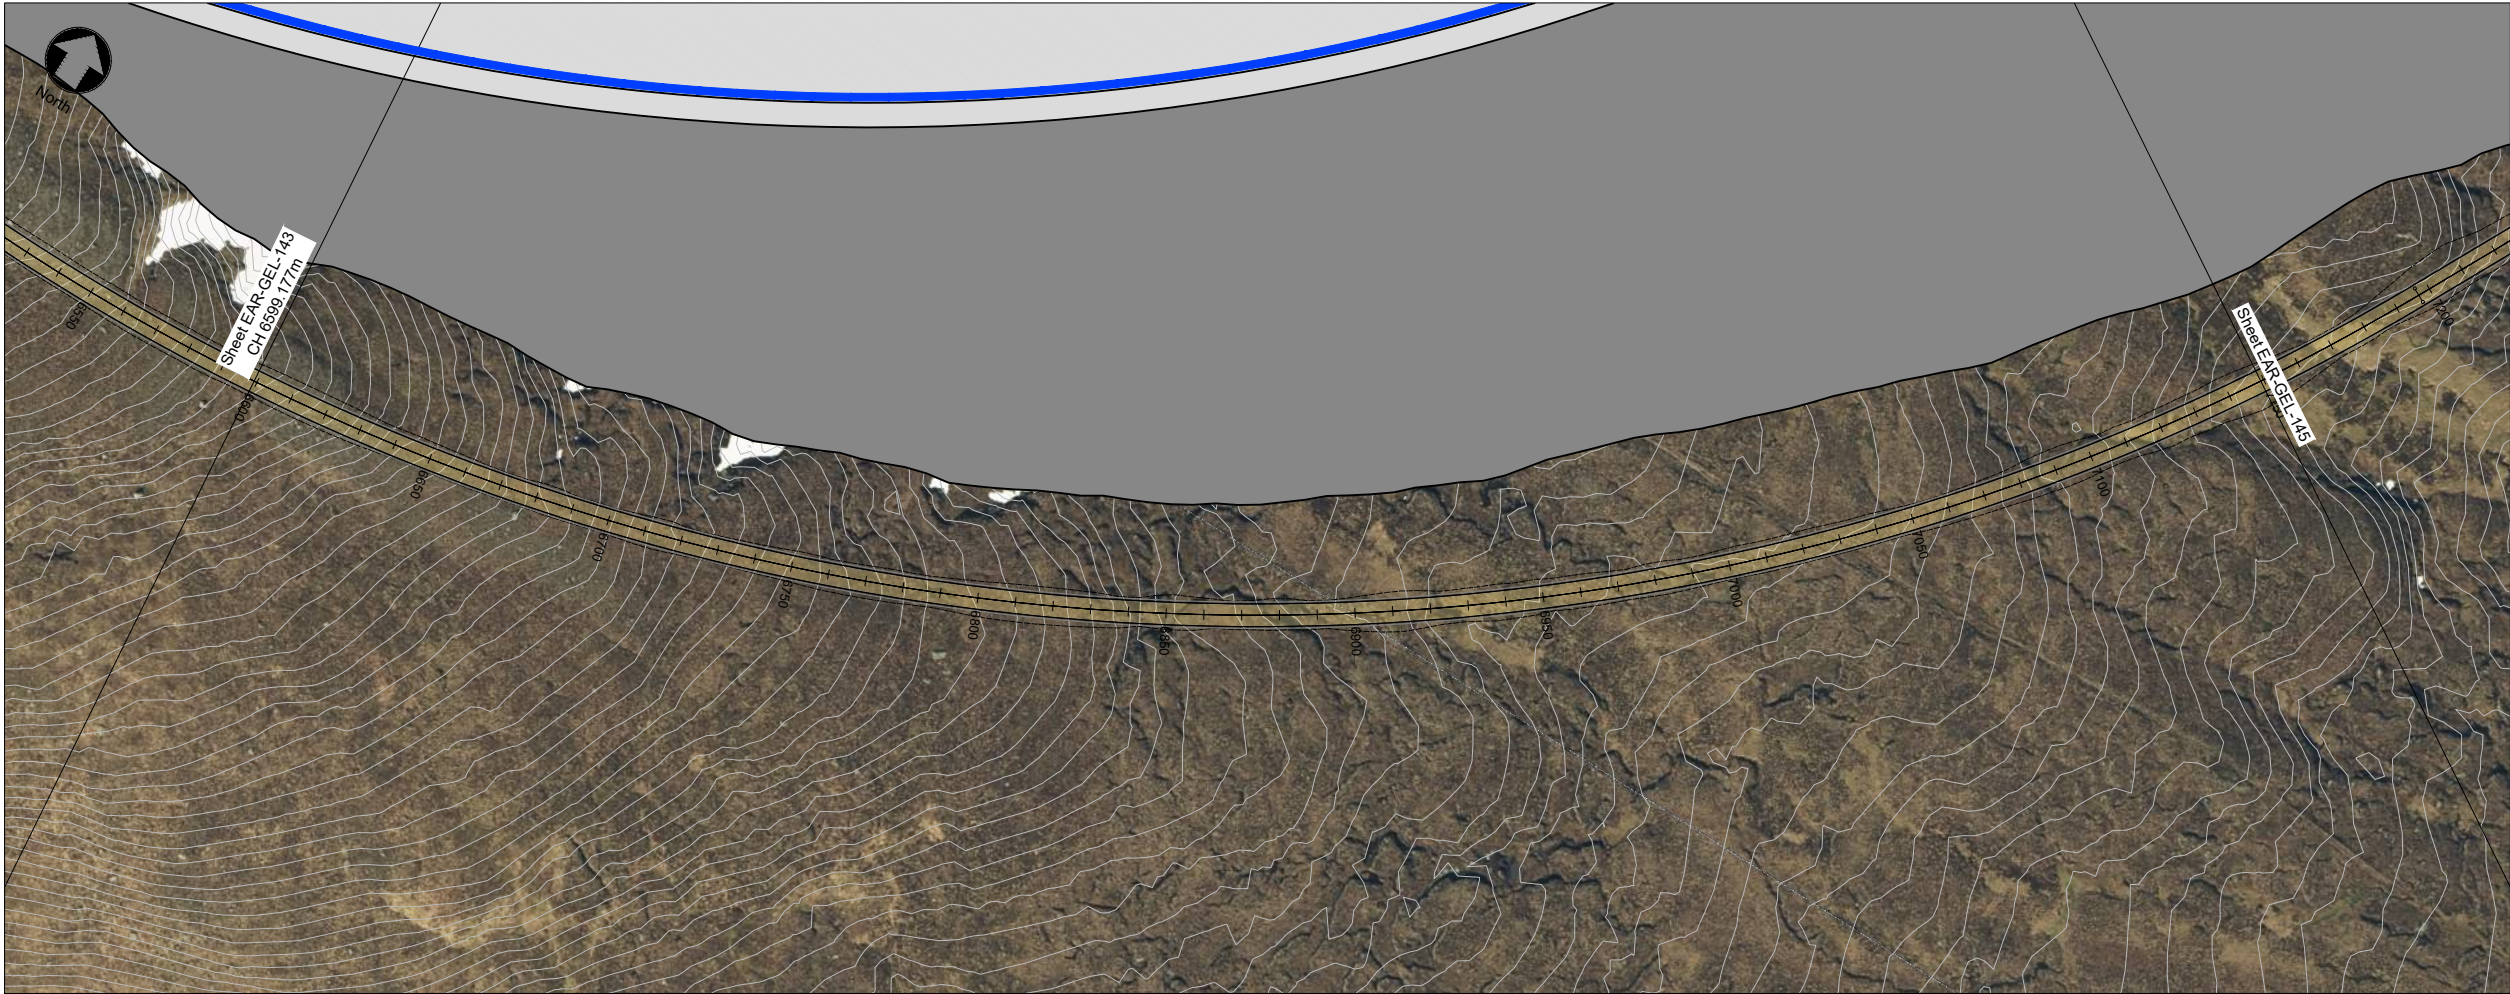


© Crown Copyright and database rights 2024.
Ordnance Survey License Number 100048957.
Supplied by: www.ukmapcentre.com

Plan
1:2000 @ A3

LONGITUDINAL
SECTION

(A-TRACK EARBA TO LEAMHAIN)

CHAINAGE: 6600 TO 7150
SCALE: H 1:1000, V 1:1000

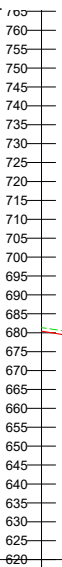


Chainage	6600.000	6700.000	6759.451	6800.000	6900.000	6919.003	7000.000	7054.811	7100.000	7150.000
Existing Levels	681.346	664.234	656.196	650.856	637.949	636.007	632.742	630.463	625.231	619.543
Proposed Levels	680.425	664.356	655.314	649.765	637.089	634.924	632.417	630.745	625.246	621.114
Level Difference	-0.920	0.122	-0.882	-1.092	-0.860	-1.082	-0.325	0.283	1.015	1.571
Horizontal Geometry	L = 759.169									
Vertical Geometry	G = -16.069% L = 259.685 R = 200.000 K = 2.000 L = 6.787 G = -12.676% L = 149.277 R = 200.000 K = 2.000 L = 19.762 G = -2.795% L = 118.456 R = 200.000 K = 2.000 L = 14.941 G = -10.265% L = 176.666									

IF IN DOUBT - ASK

NOTES

1. All levels are in metres above ordnance datum (mAOD).

KEY PLAN

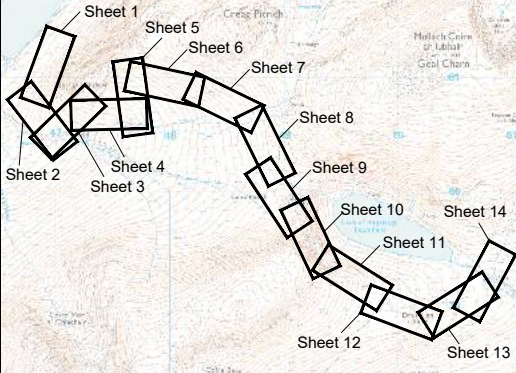

P1	02.02.24	MW	FOR PLANNING	DT	GRM
REV	DATE	DRAWN	NOTES	CHK'D	APP'D

FESTIVAL HOUSE
177 WEST GEORGE STREET
GLASGOW
G2 2LB
UNITED KINGDOM
T: 01539 720 028
E: info@gilkesenergy.com
W: www.gilkesenergy.com

CLIENT

A GILKES ENERGY COMPANY


PROJECT

PROPOSED
EARBA PSH

TITLE

TRACK FROM PH TO LEAMHAIN
PLAN AND LONG SECTION
FIGURE 2.27 - SHEET 13


SIZE	SCALE AT A3	STATUS	PLANNING
A3	1:2000 @ A3		
DRAWING NUMBER	EAR/GEL/144		REVISION
			P1

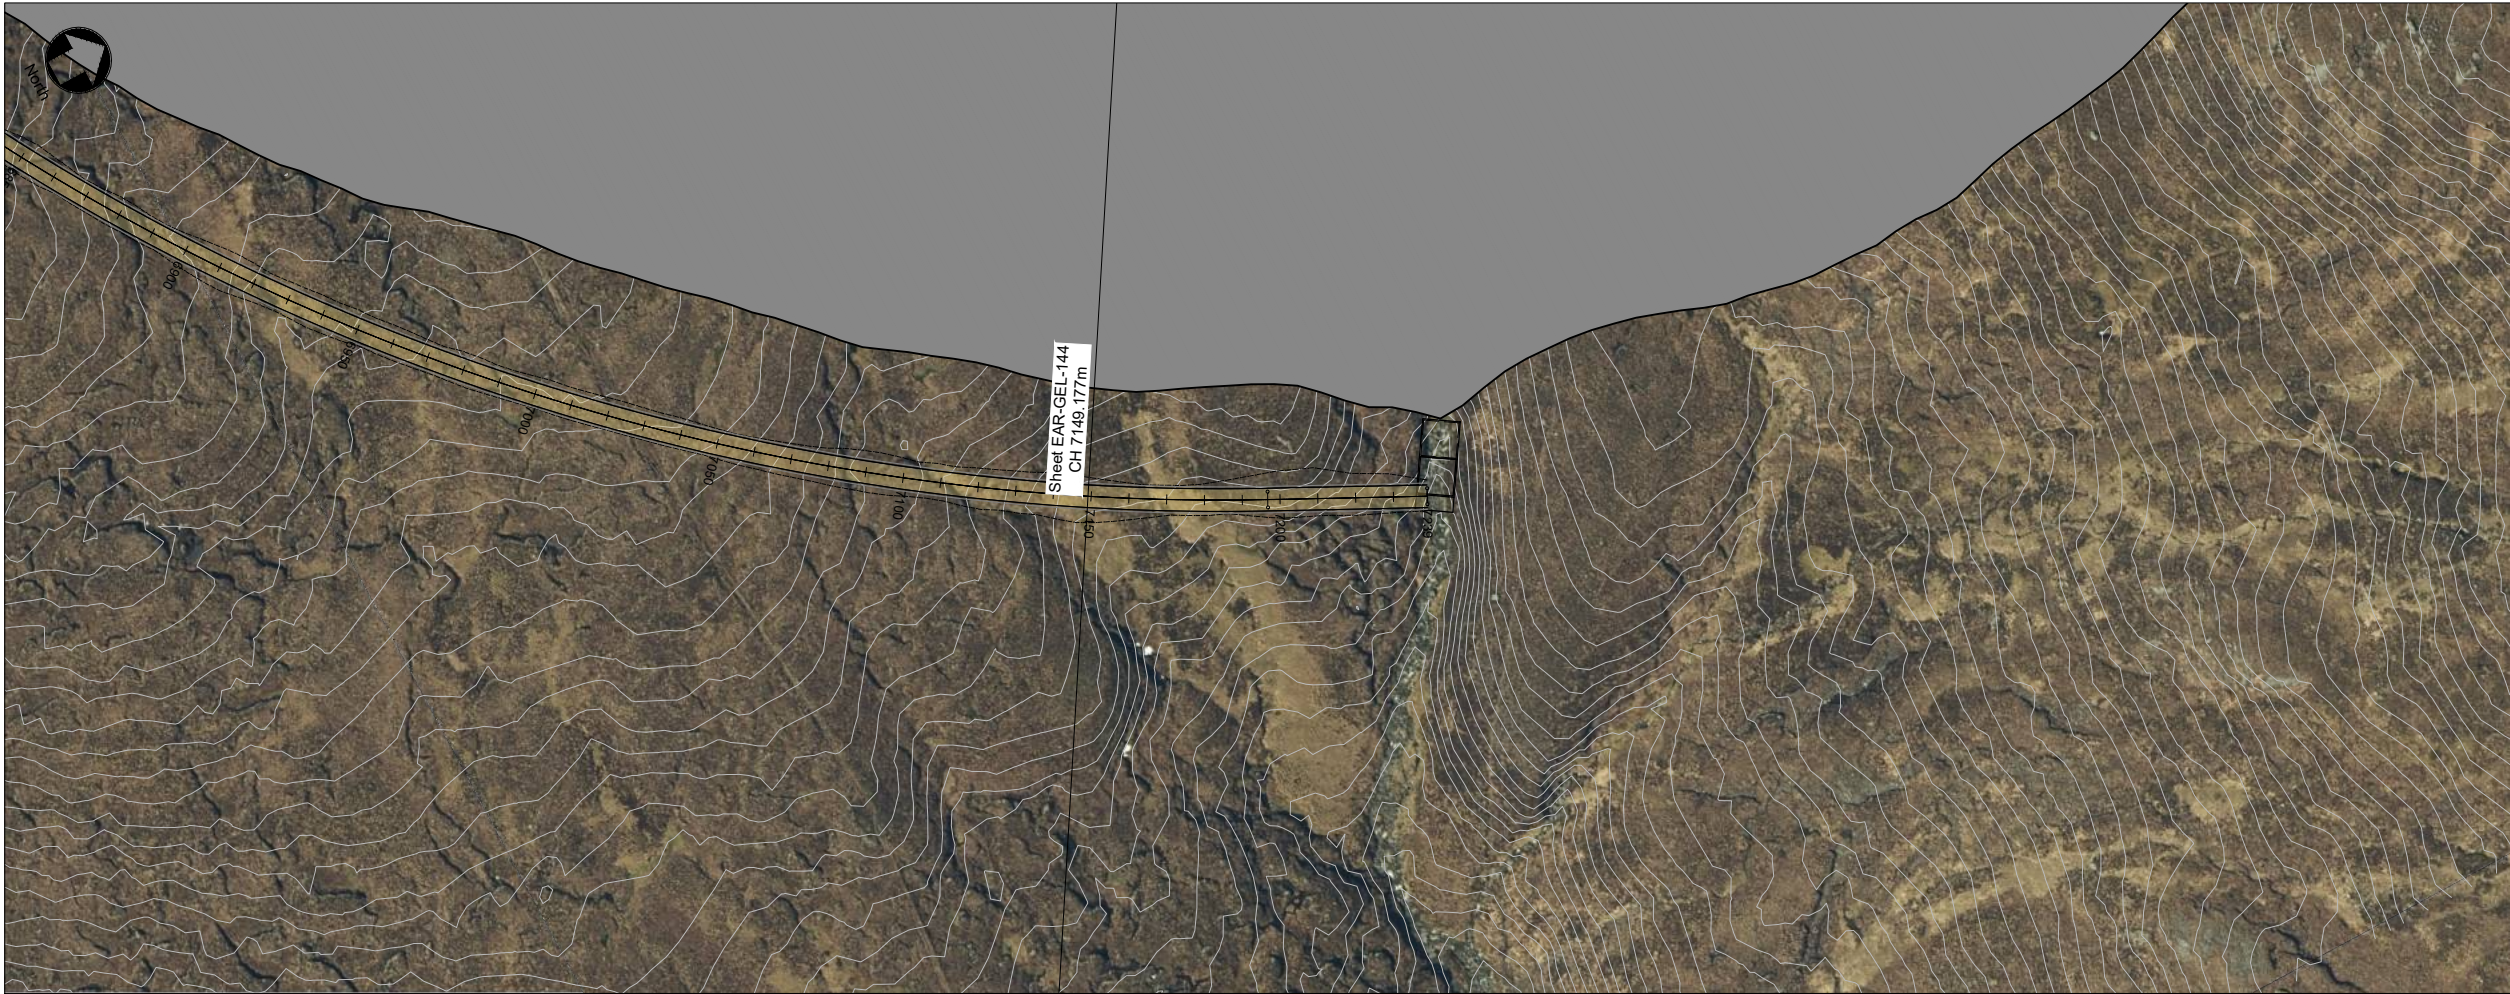

© Crown Copyright and database rights 2024.
Ordnance Survey License Number 100048957.
Supplied by: www.ukmapcentre.com

Plan

1:2000 @ A3

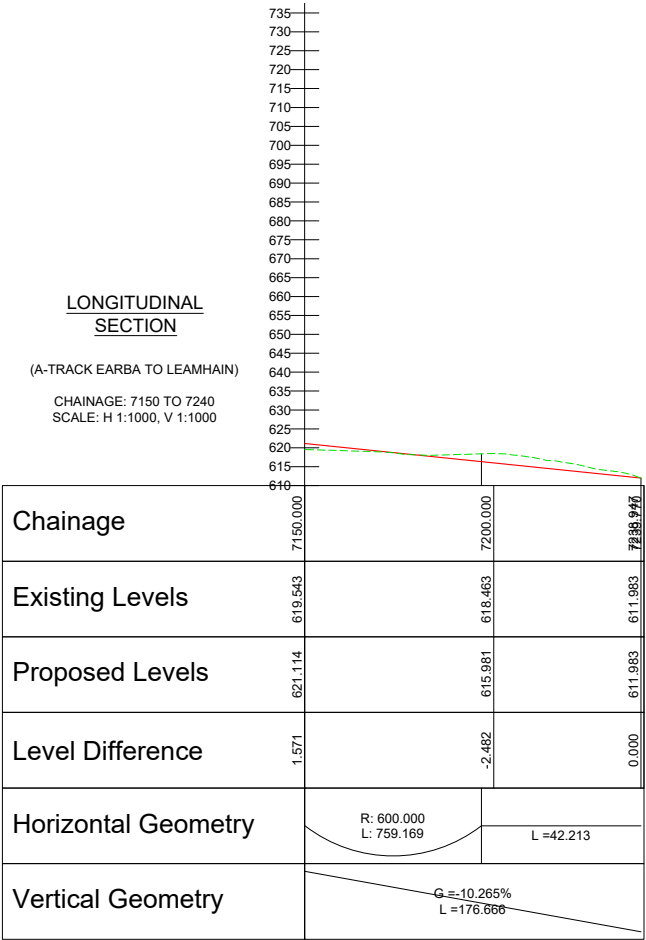


IF IN DOUBT - ASK

NOTES

1. All levels are in metres above ordnance datum (mAOD).

KEY PLAN

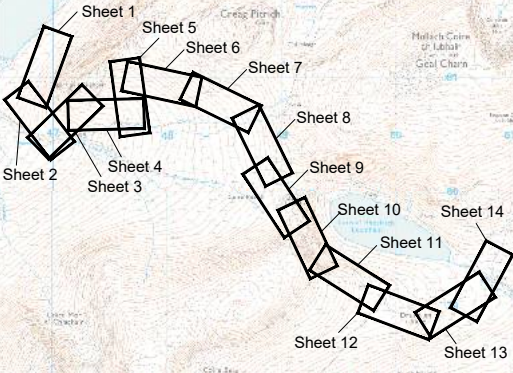

P1	02.02.24	MW	FOR PLANNING	DT	GRM
REV	DATE	DRAWN	NOTES	CHK'D	APP'D

FESTIVAL HOUSE
177 WEST GEORGE STREET
GLASGOW
G2 2LB
UNITED KINGDOM
T: 01539 720 028
E: info@gilkesenergy.com
W: www.gilkesenergy.com

CLIENT

A GILKES ENERGY COMPANY

PROJECT

PROPOSED
EARBA PSH

TITLE

TRACK FROM PH TO LEAMHAIN
PLAN AND LONG SECTION
FIGURE 2.27 - SHEET 14

SIZE	SCALE AT A3	STATUS	PLANNING
A3	1:2000 @ A3		
DRAWING NUMBER	EAR/GEL/145		REVISION
			P1