
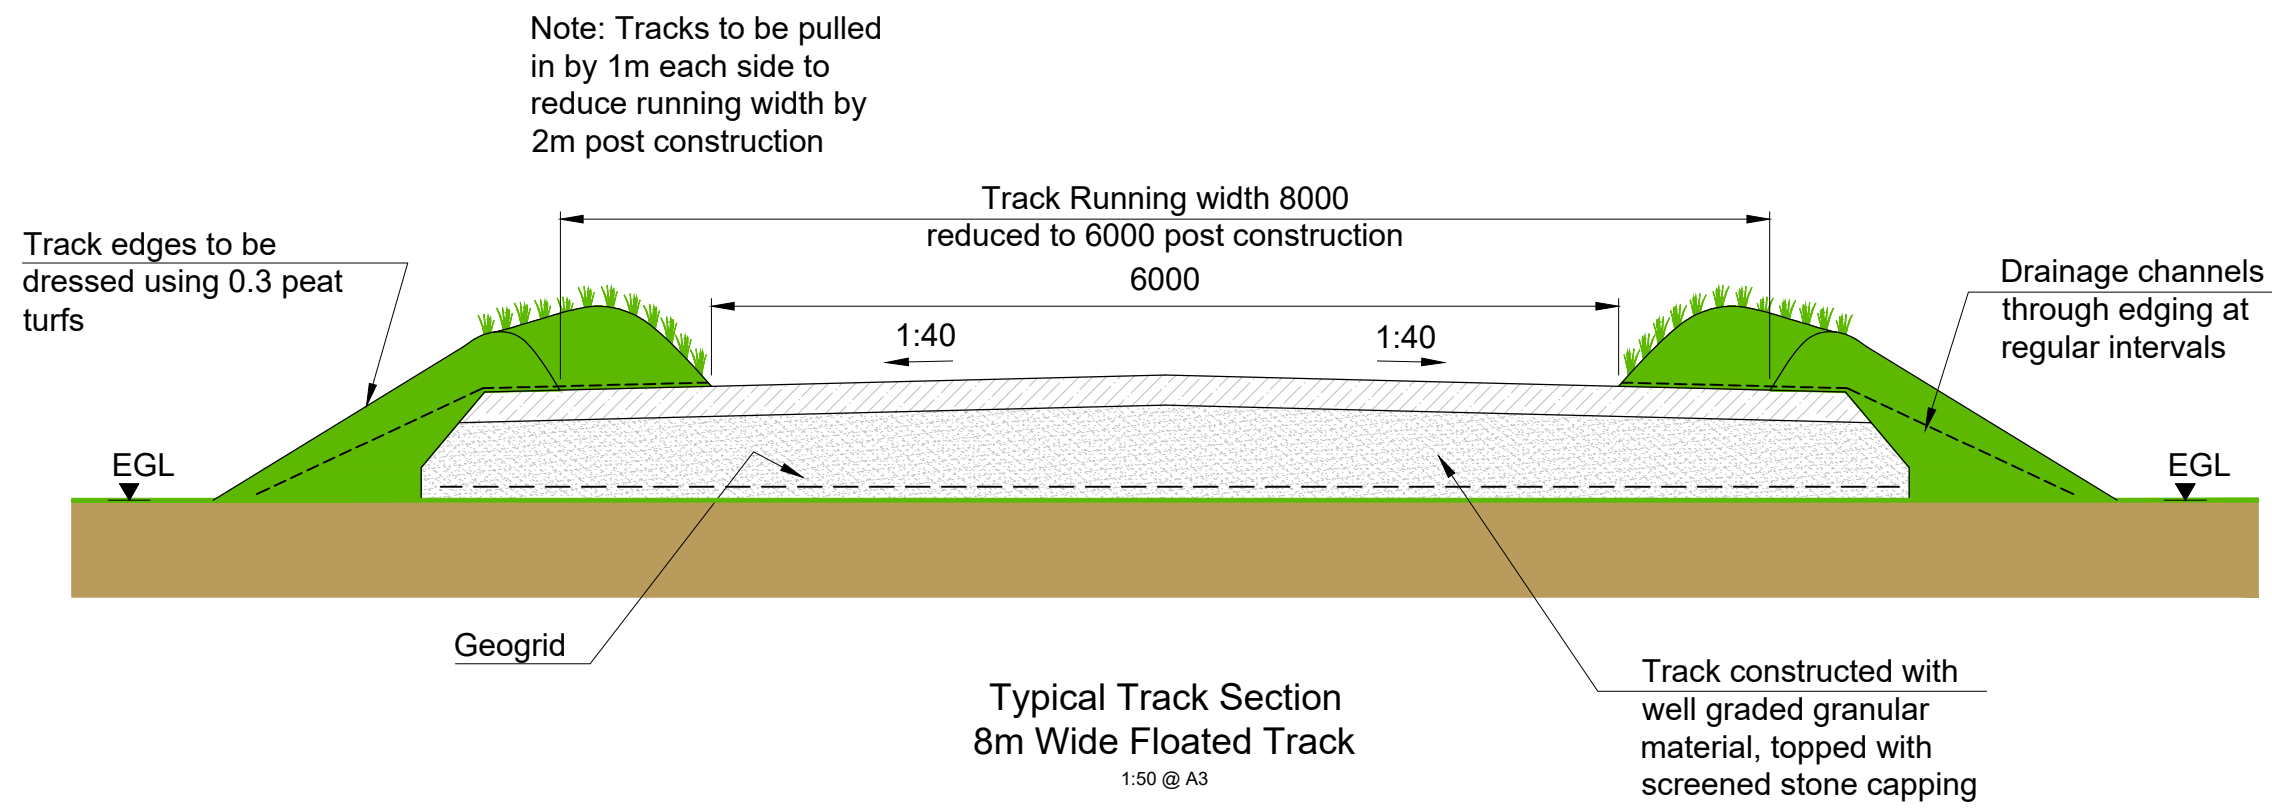


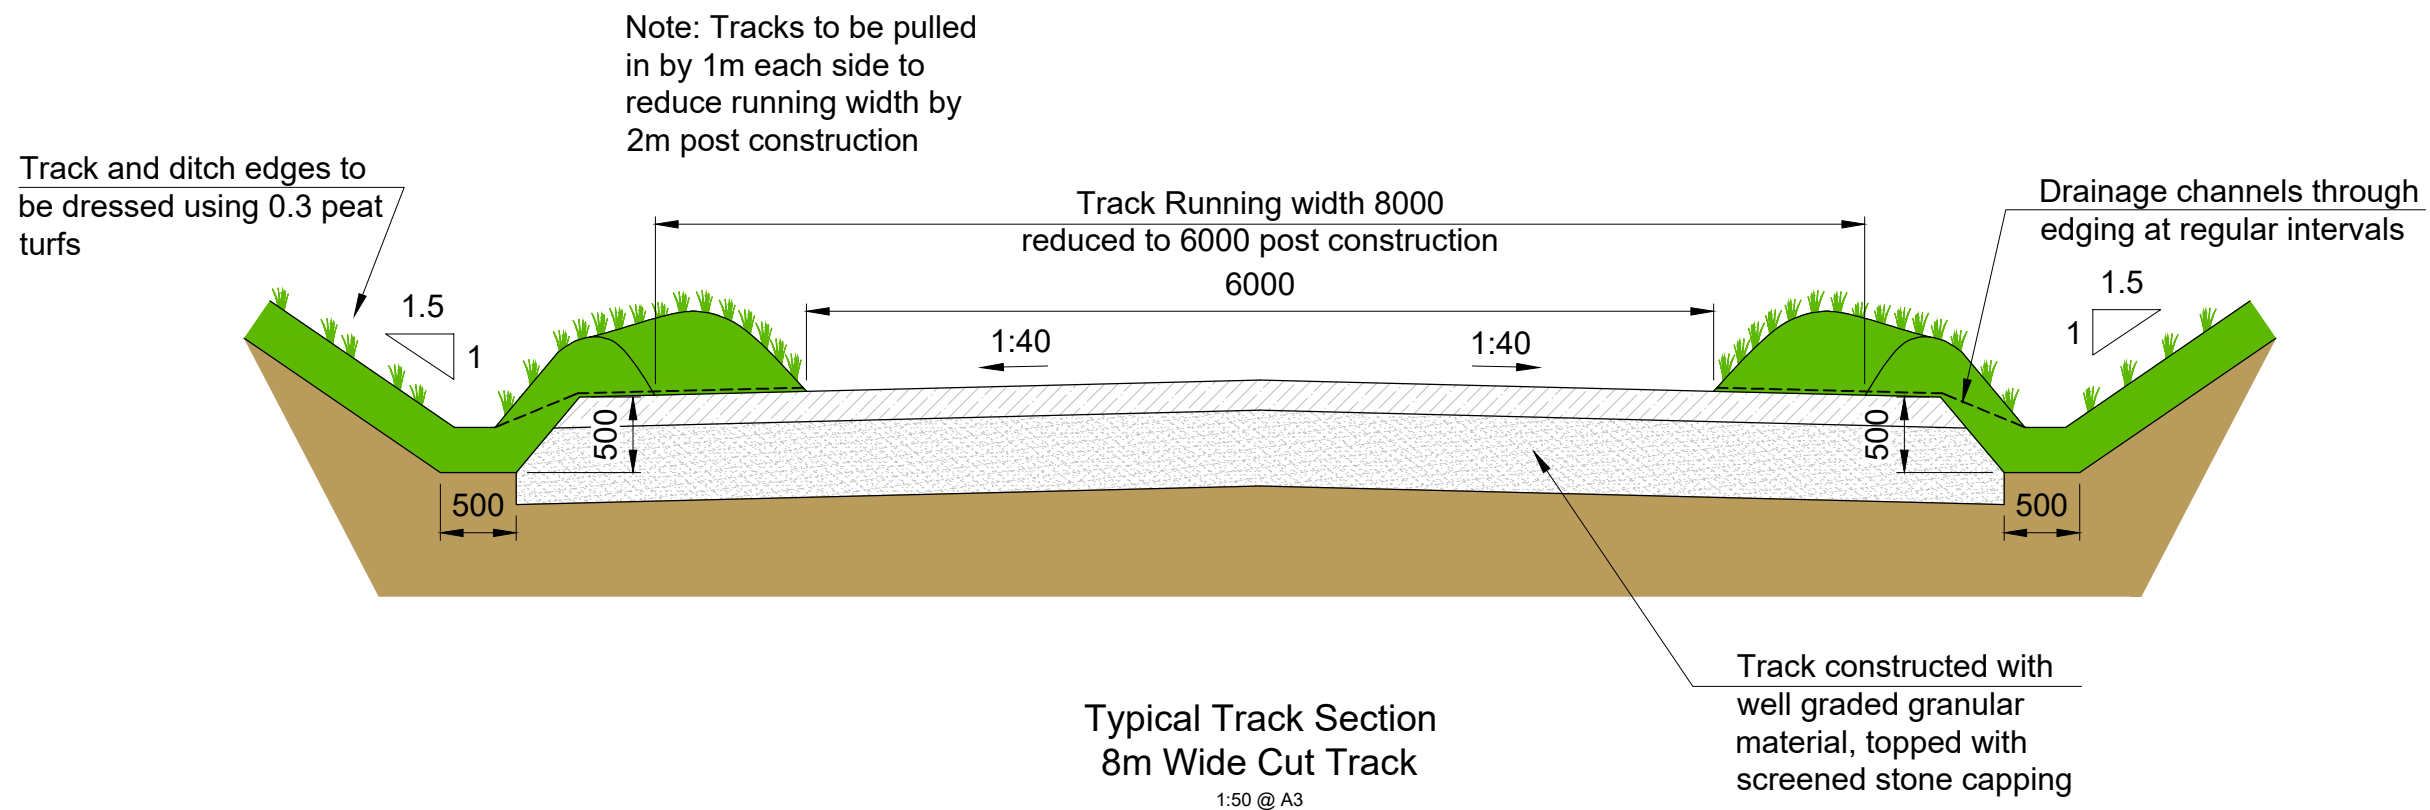

IF IN DOUBT - ASK

NOTES

1. All dimensions are in millimetres unless noted otherwise.

P1	26.01.24	MH	FOR PLANNING	DT	GMcG
REV	DATE	DRAWN	NOTES	CHK'D	APP'D

GILKES energy

FESTIVAL HOUSE
177 WEST GEORGE STREET
GLASGOW
G2 2LB
UNITED KINGDOM
T: 01539 720 028
E: info@gilkesenergy.com
W: www.gilkesenergy.com

CLIENT
EARBA STORAGE
A GILKES ENERGY COMPANY

PROJECT
**PROPOSED
EARBA PSH**

TITLE
**ACCESS TRACKS
DETAILS
FIGURE 2.29 SHEET 1 OF 2**

SIZE A3	SCALE AT A3 1:50	STATUS PLANNING	REVISION P1
DRAWING NUMBER EAR/GEL/165			