


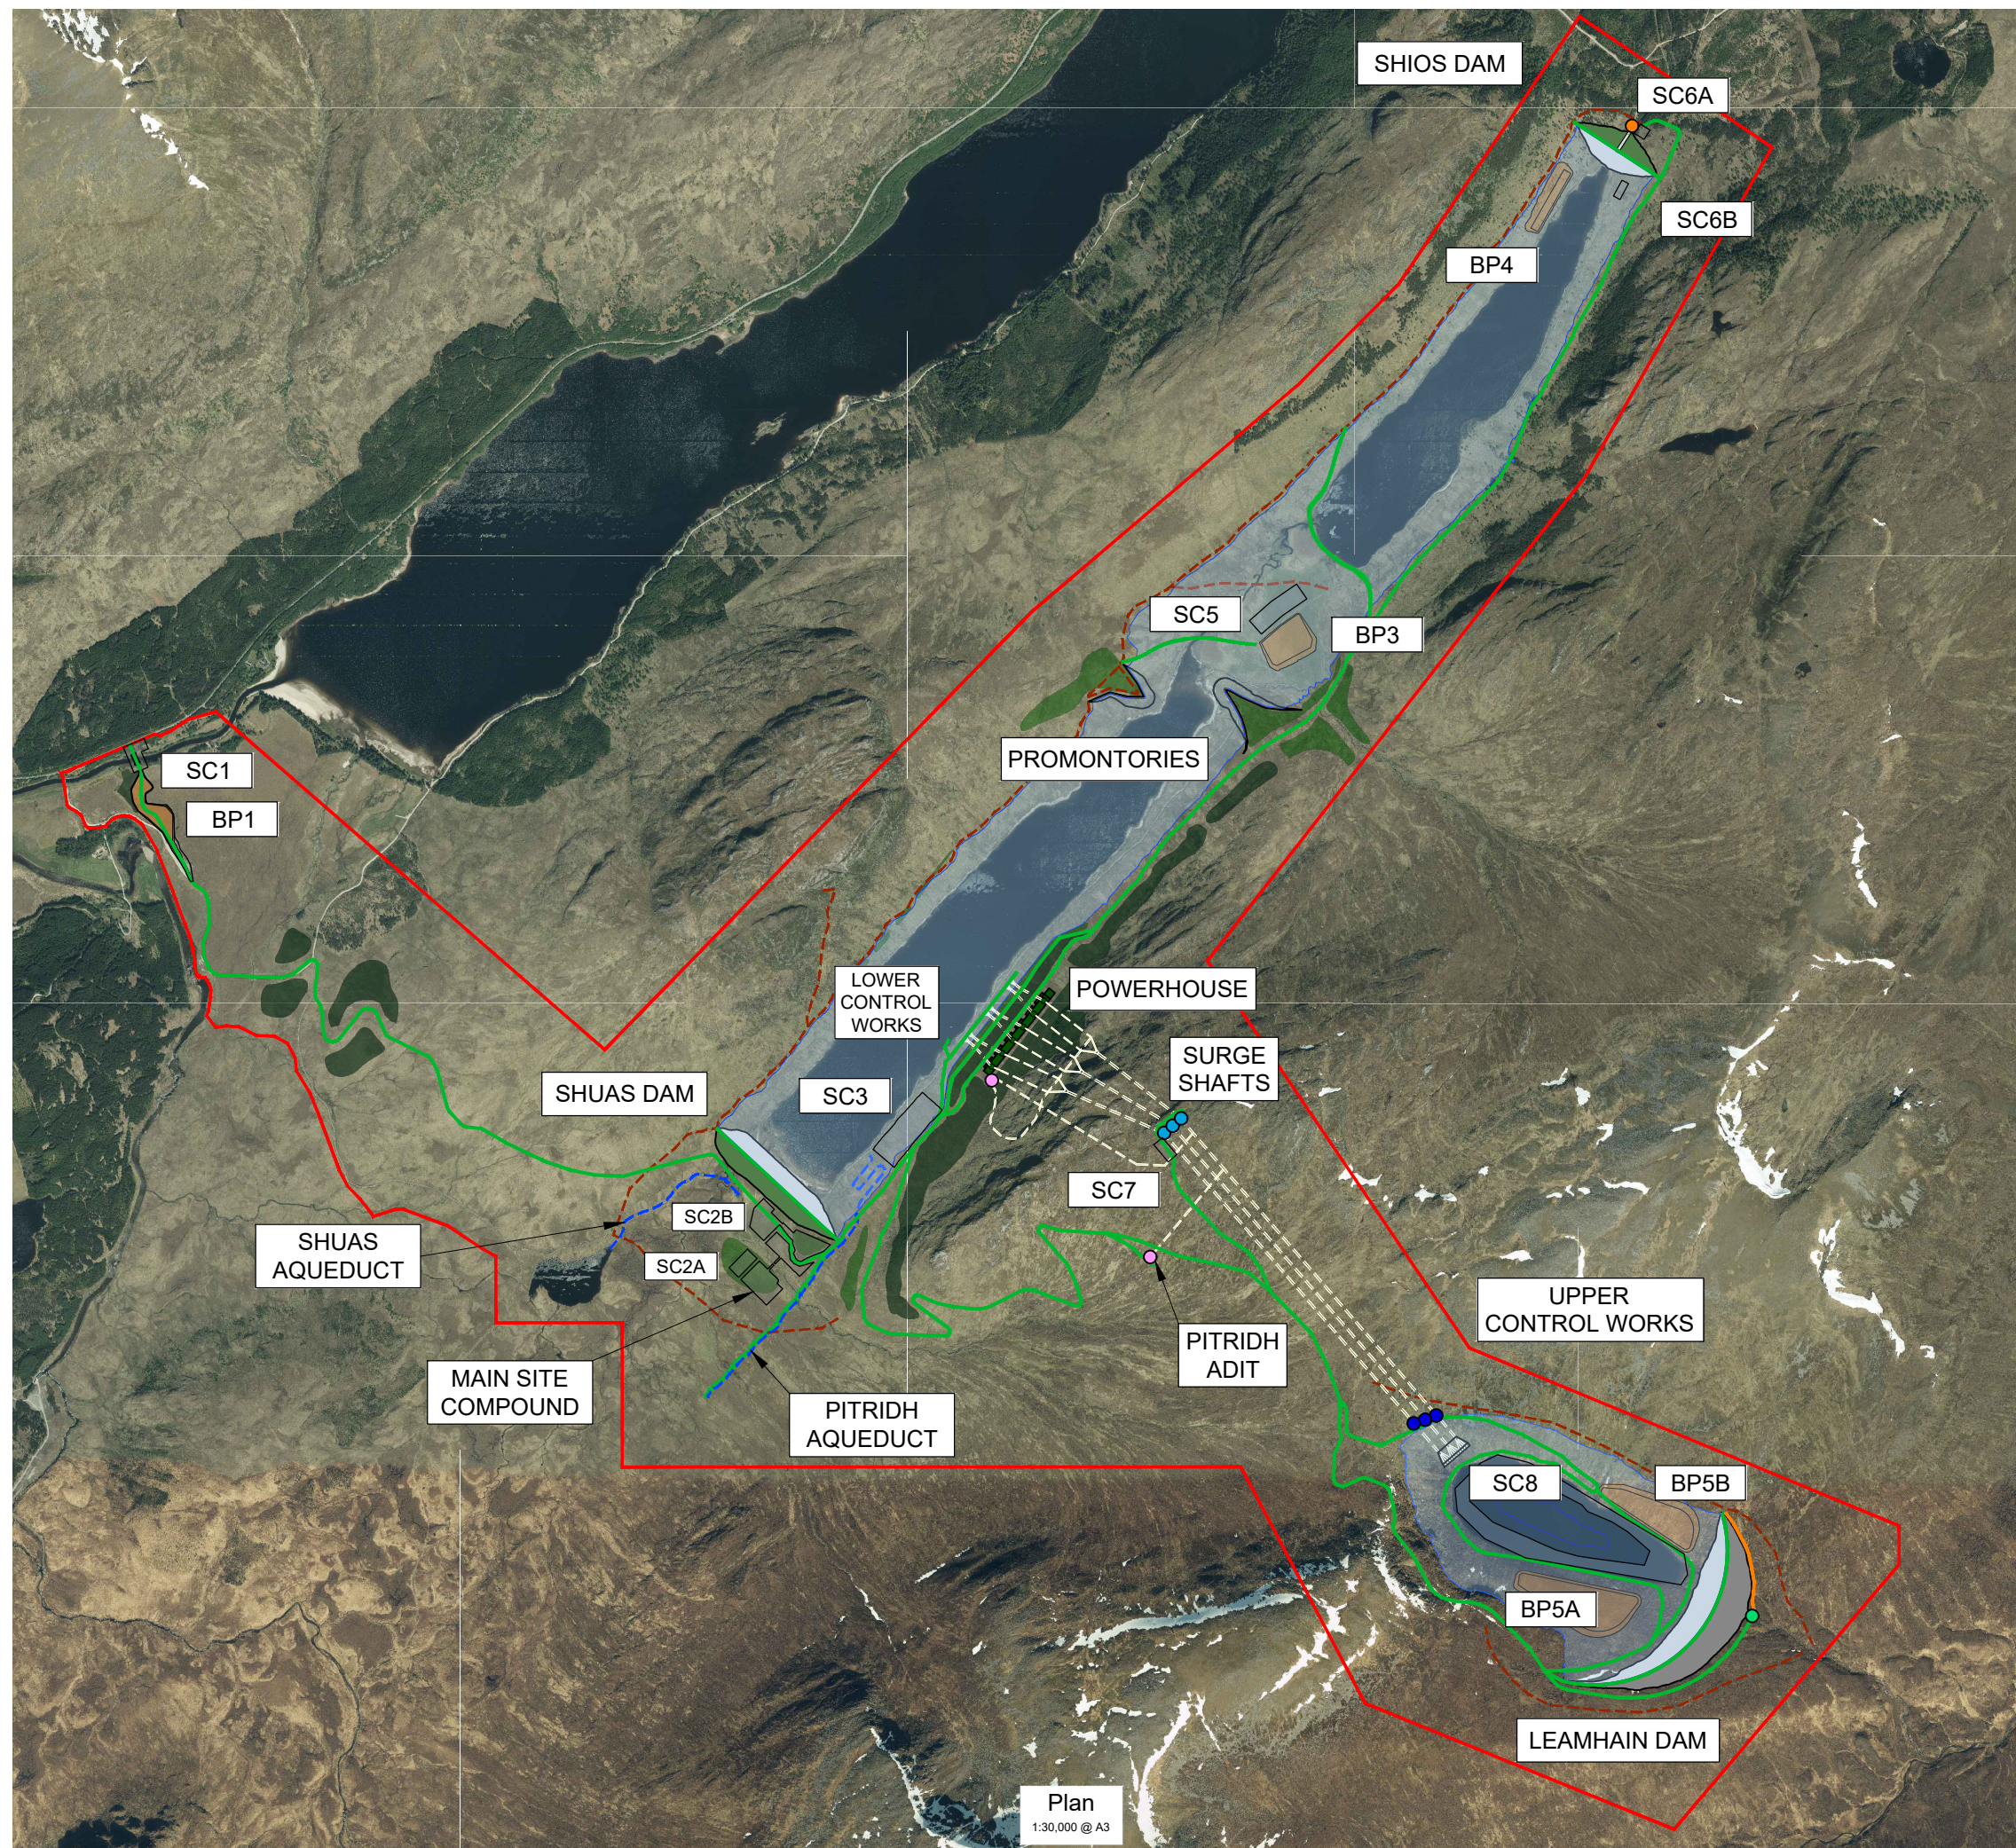

Plan
1:30,000 @ A3

IF IN DOUBT - ASK

LEGEND

- Planning Boundary
- Inundation
- Dam
- Intake
- Surge Shaft
- Adit
- Shios Valve House and Fish Pool
- Leamhain Upper Gate House
- Leamhain Lower Valve House
- Tunnel
- Powerhouse
- Borrow Pit
- Compound
- Promontories
- Aqueduct / Diversion Channel
- Access Bridge
- PSH Track
- Estate Track / Footpath
- Leamhain Dam Spillway
- Loch a' Bhealaich Leamhain
Proposed to be Drawn Down
to +612m During Construction
- New Tree Planting - Riparian Mix
- New Tree Planting - Upland Mix

0 500m 1000m

© Crown Copyright and database rights 2023.
Ordnance Survey License Number 100048957.
Supplied by: www.ukmapcentre.com

P1	26.01.24	MH	FOR PLANNING	DT	GMCG
REV	DATE	DRAWN	NOTES	CHK'D	APP'D



FESTIVAL HOUSE
177 WEST GEORGE STREET
GLASGOW
G2 2LB
UNITED KINGDOM
T: 01539 720 028
E: info@gilkesenergy.com
W: www.gilkesenergy.com

CLIENT



EARBA STORAGE
A GILKES ENERGY COMPANY

PROJECT

**PROPOSED
EARBA PSH**

TITLE

**SCHEME LAYOUT AERIAL
FIGURE 2.3**

SIZE A3	SCALE AT A3 1:30,000	STATUS PLANNING	REVISION P1
DRAWING NUMBER EAR/GEL/003			