



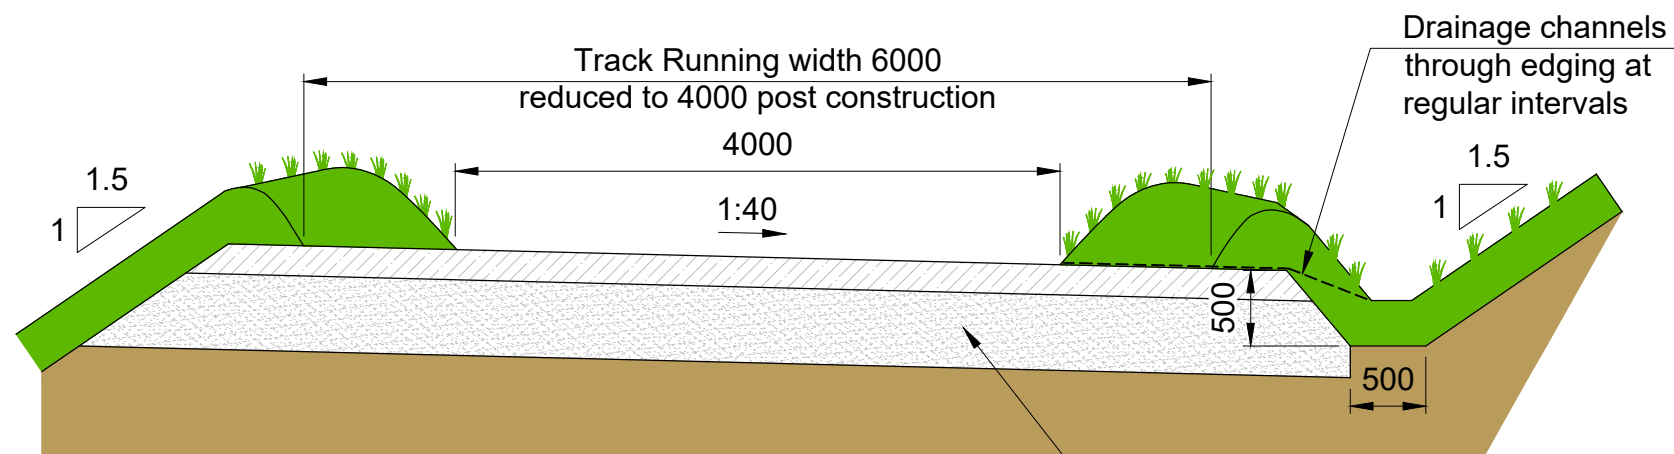


Typical Track Section
6m Wide Cut Track
1:50 @ A3

Track constructed with well graded granular material, topped with screened stone capping

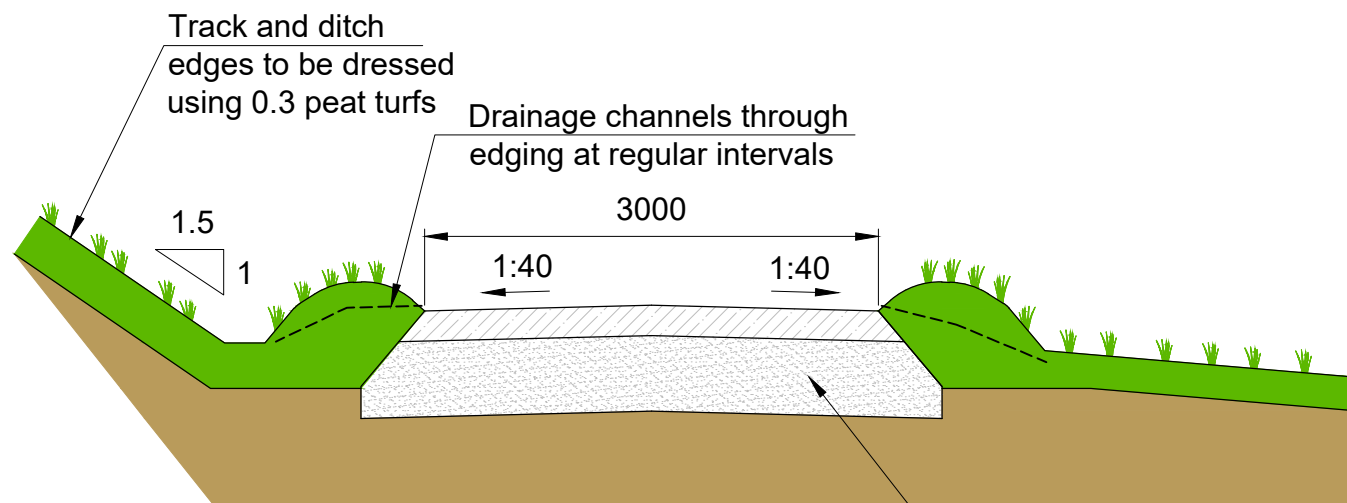

Typical Landrover Track Section
3m Wide Cut Track
1:50 @ A3

Track constructed with well graded granular material, topped with screened stone capping

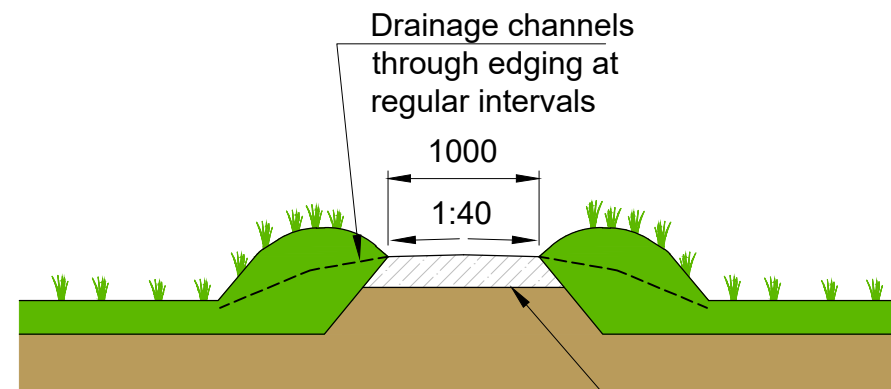

Typical Footpath Section
1m Wide
1:50 @ A3

200mm Thick stone layer

IF IN DOUBT - ASK

NOTES

- All dimensions are in millimetres unless noted otherwise.

P1	26.01.24	MH	FOR PLANNING	DT	GMcG
REV	DATE	DRAWN	NOTES	CHK'D	APP'D

GILKES energy	FESTIVAL HOUSE 177 WEST GEORGE STREET GLASGOW G2 2LB UNITED KINGDOM T: 01539 720 028 E: info@gilkesenergy.com W: www.gilkesenergy.com
-------------------------	--

CLIENT	EARBA STORAGE A GILKES ENERGY COMPANY
--------	---

PROJECT	PROPOSED EARBA PSH
---------	-------------------------------

TITLE	ACCESS TRACKS DETAILS FIGURE 2.30 SHEET 2 OF 2
-------	---

SIZE A3	SCALE AT A3 1:50	STATUS PLANNING	REVISION P1
DRAWING NUMBER EAR/GEL/166			

