



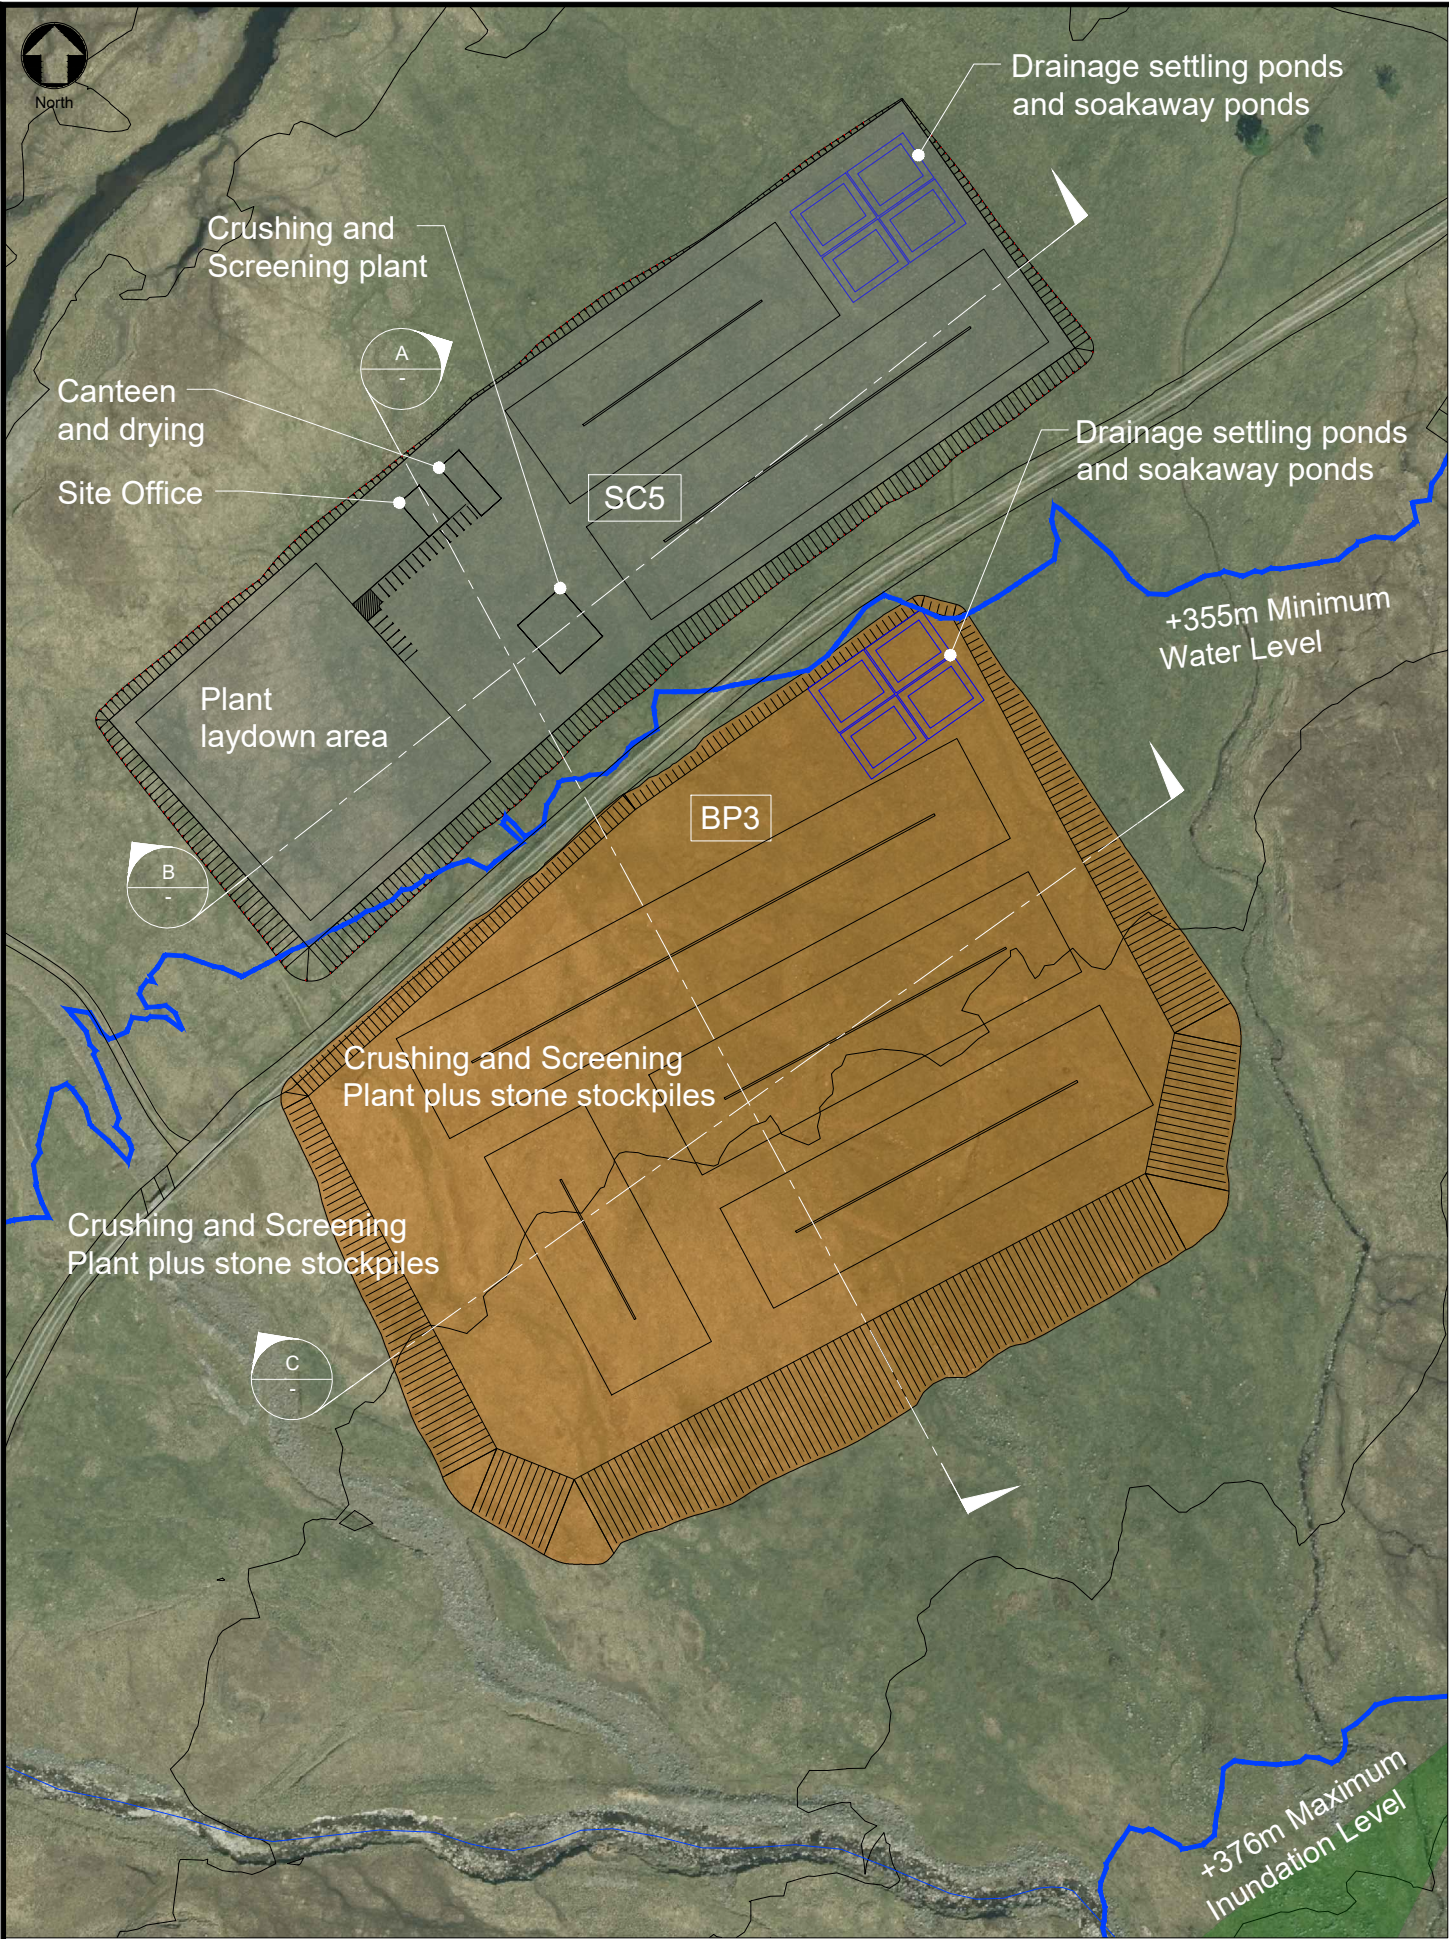

© Crown Copyright and database rights 2024.
Ordnance Survey License Number 100048957.
Supplied by: www.ukmapcentre.com

Plan
1:2,000 @ A3

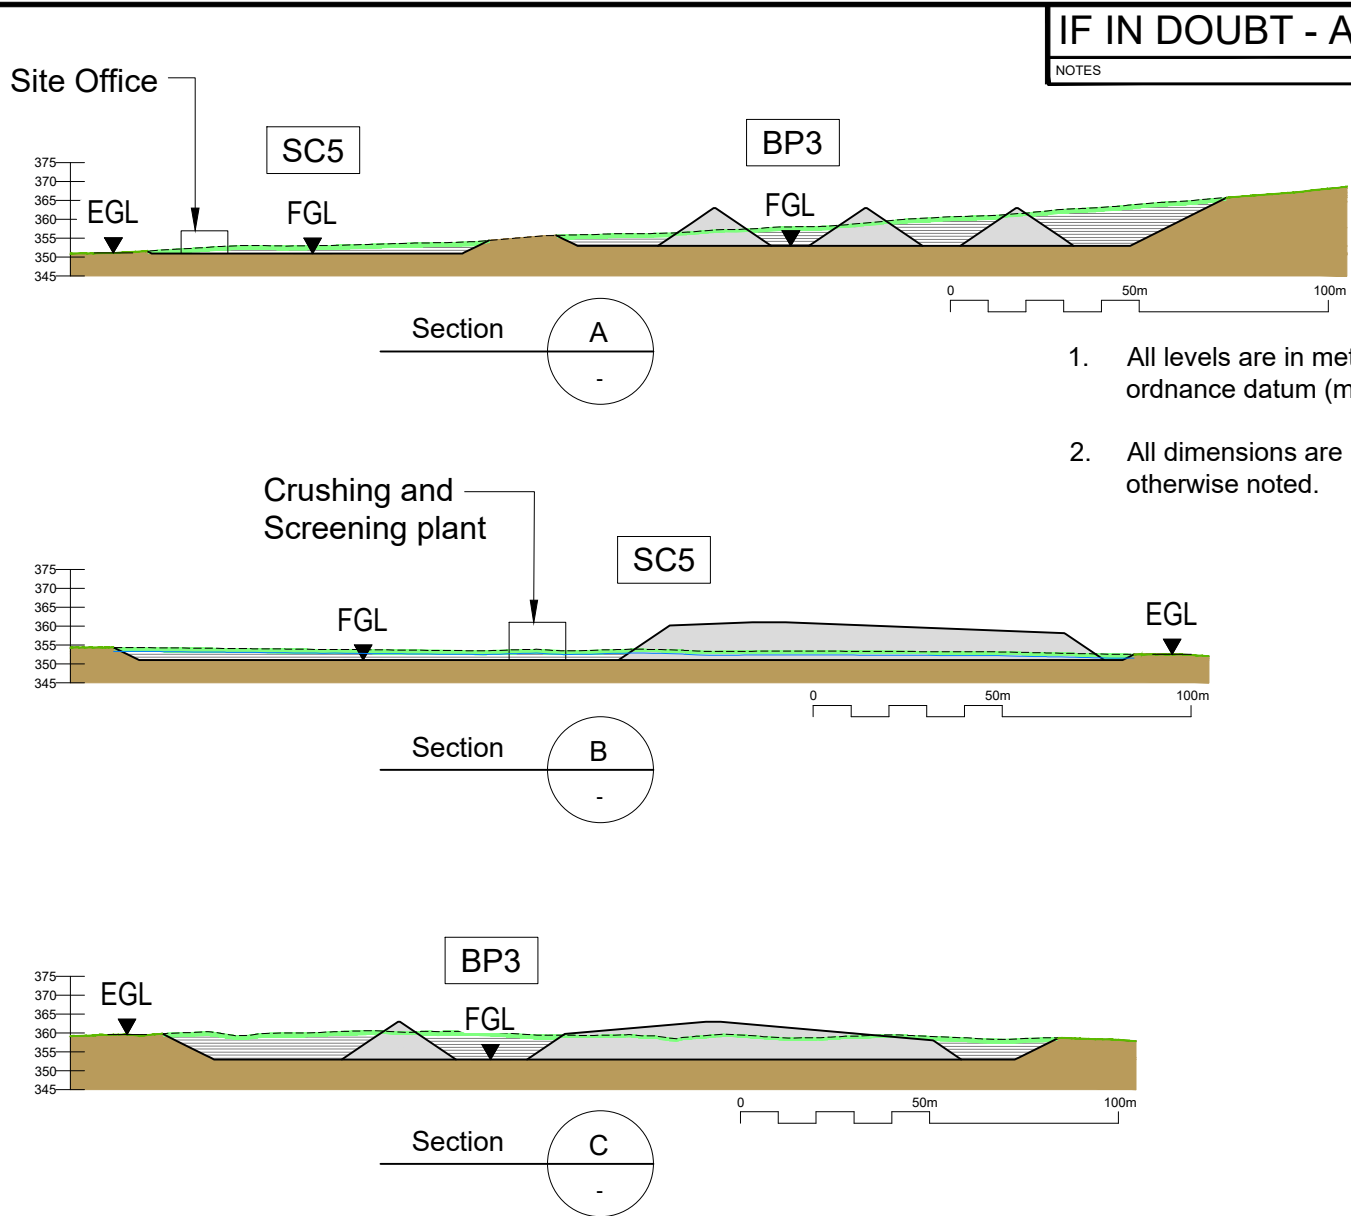

IF IN DOUBT - ASK

NOTES

1. All levels are in metres above ordnance datum (mAOD).
2. All dimensions are in metres unless otherwise noted.

BP3

Stage 1

- Strip existing topsoil and superficial materials to expose clean sands and gravels, assume 0.5m thick.
- Then remove sands and gravels to depth shown on drawing

Stage 2

- Use the borrow pit to select, crush and screen the sands and gravels and stockpile for use in dams and tracks and rip rap.

Stage 3

- Backfill borrow pit with selected unsuitable materials from the borrow pits, powerhouse, tunnels and dam works
- Cap off with topsoil and turfs to reinstate to existing ground level.

SC5

Stage 1

- Strip topsoil and turfs

Stage 2

- Use area for crushing and screening and stone stockpiles as well as site establishment area

Stage 3

- Grade off back to existing ground profile and reinstate topsoil and turfs

P1	02.02.24	MW	FOR PLANNING	DT	GMcG
REV	DATE	DRAWN	NOTES	CHK'D	APP'D
GILKES energy			FESTIVAL HOUSE 177 WEST GEORGE STREET GLASGOW G2 2LB UNITED KINGDOM T: 01539 720 028 E: info@gilkesenergy.com W: www.gilkesenergy.com		

CLIENT
EARBA STORAGE
A GILKES ENERGY COMPANY

PROJECT
**PROPOSED
EARBA PSH**

TITLE
**BORROW PIT BP3 & SC5
PLAN & SECTIONS
FIGURE 2.33**

SIZE A3	SCALE AT A3 1:2000 @ A3	STATUS PLANNING	REVISION P1
DRAWING NUMBER EAR/GEL/172			