


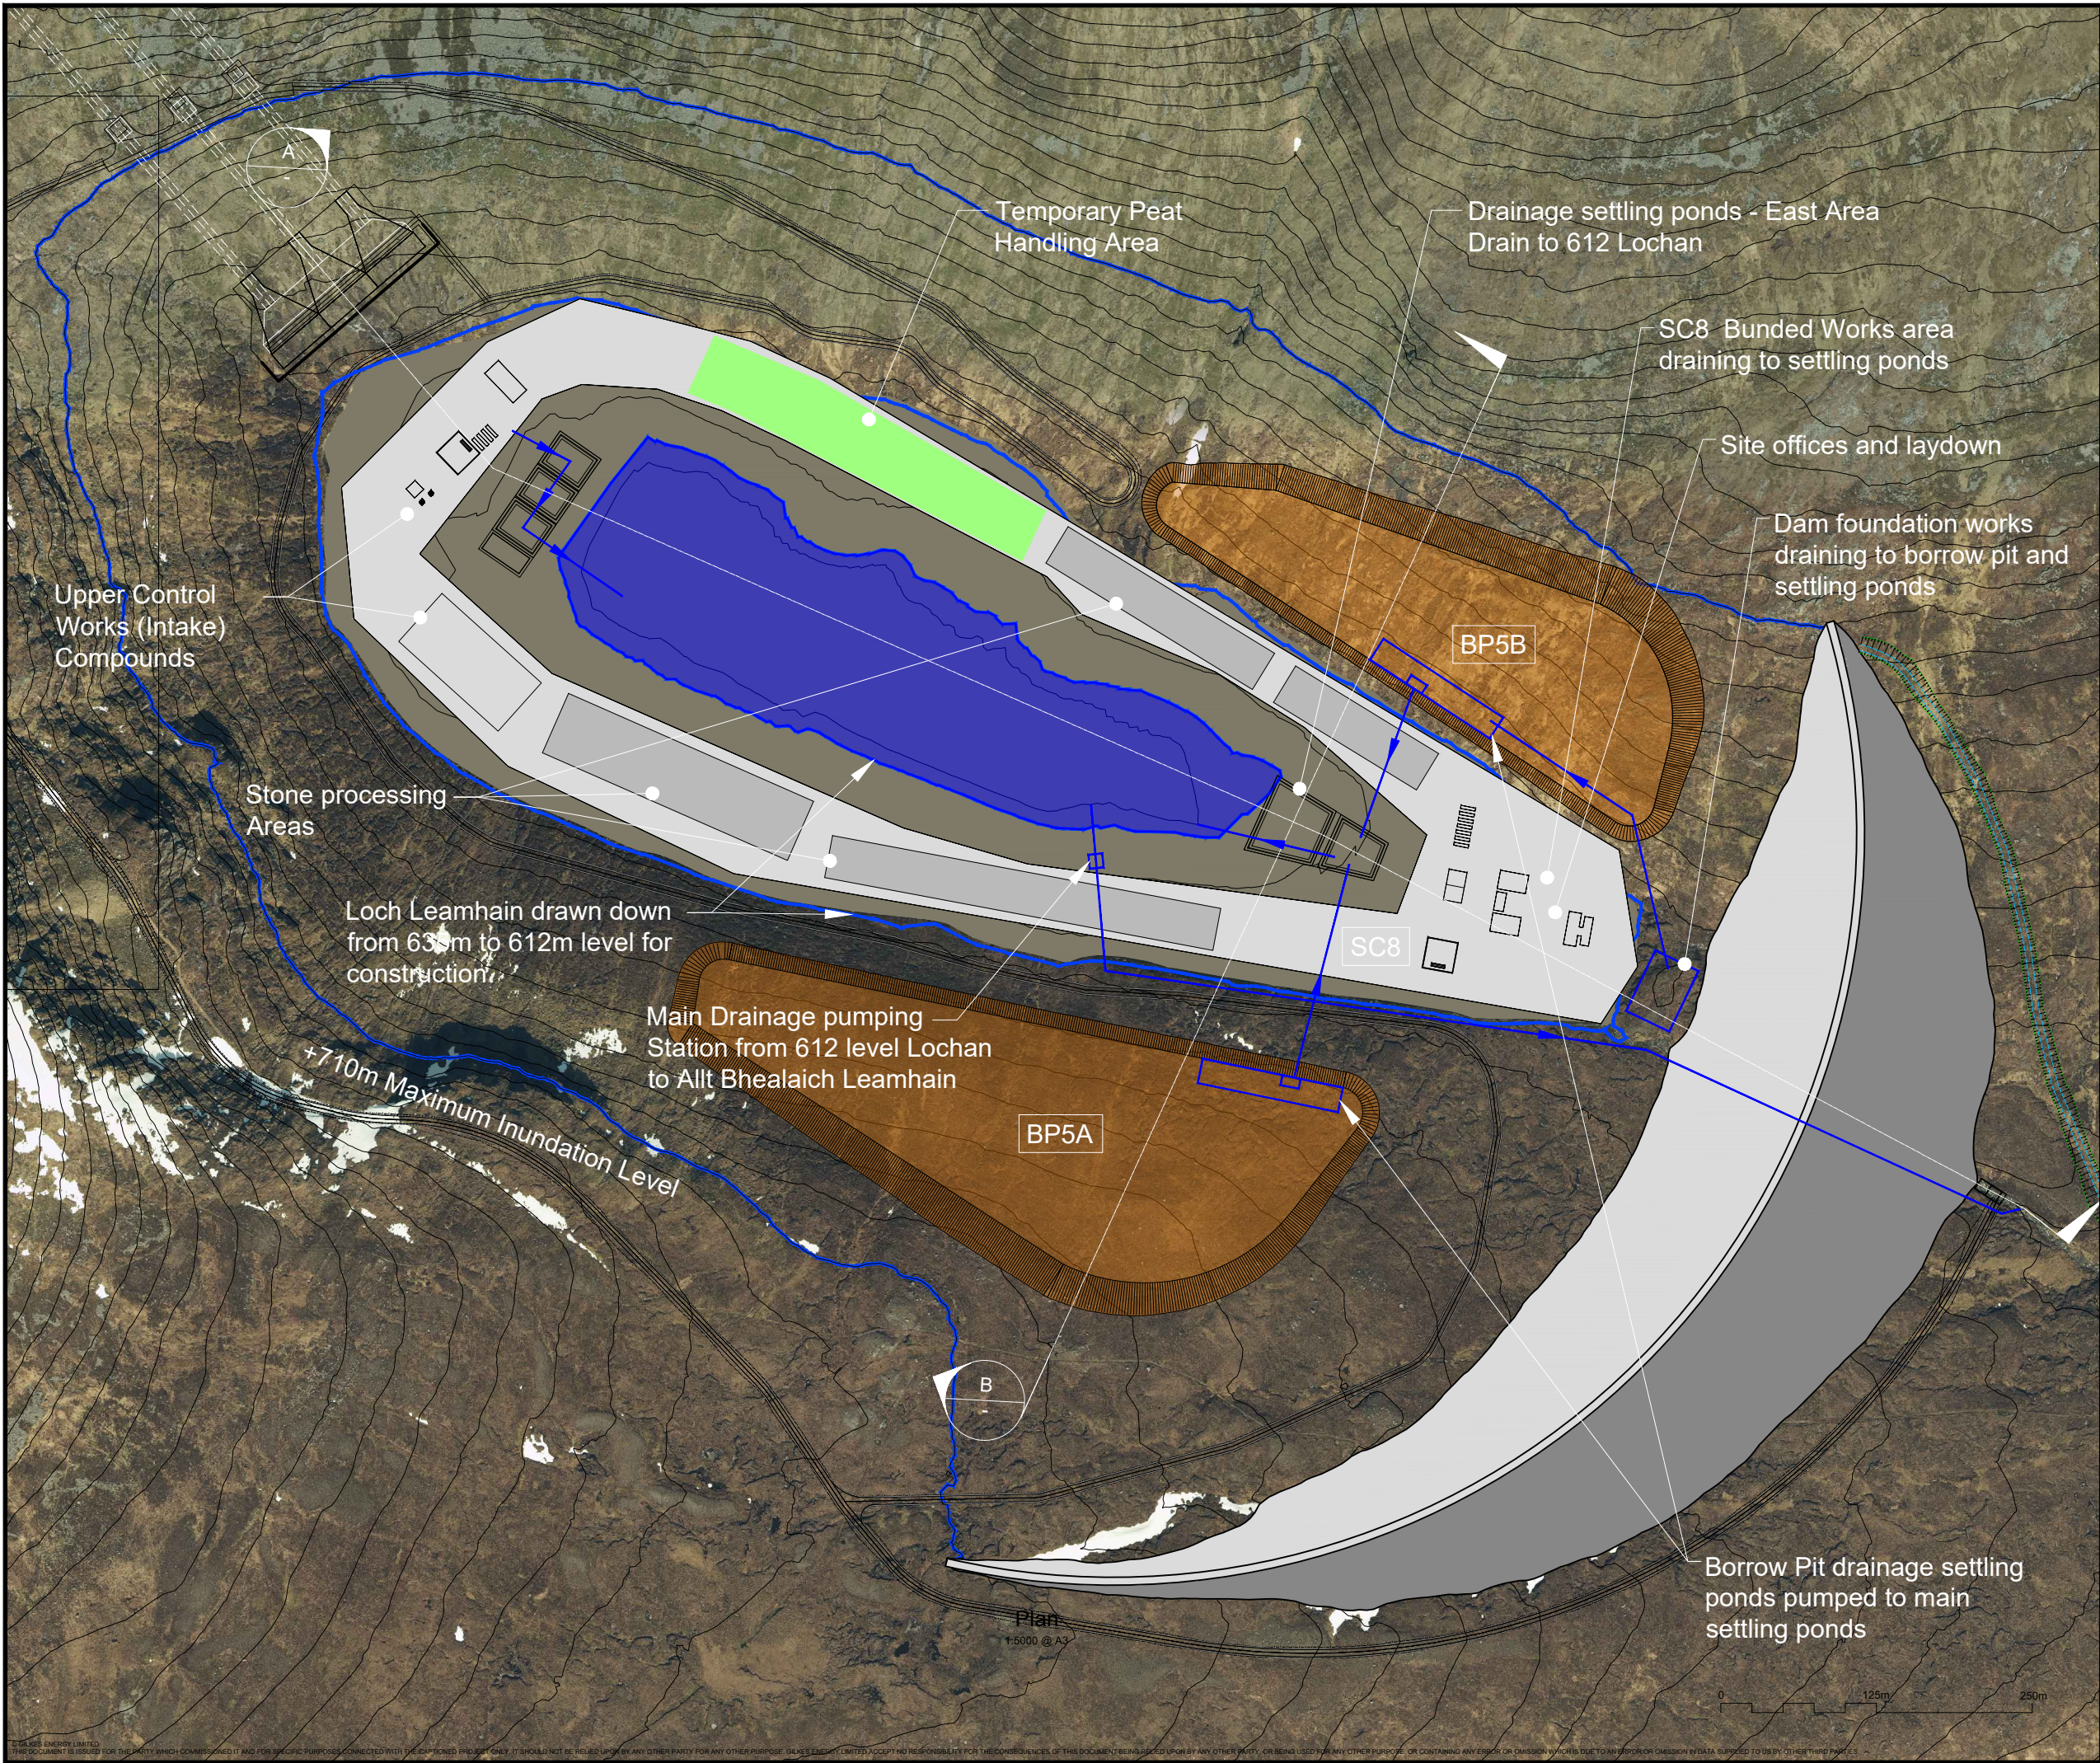

IF IN DOUBT - ASK

NOTES

1. All levels are in metres above ordnance datum (mAOD).

P1	02.02.24	MW	FOR PLANNING	DT	GMCG
REV	DATE	DRAWN	NOTES	CHK'D	APP'D

FESTIVAL HOUSE
177 WEST GEORGE STREET
GLASGOW
G2 2LB
UNITED KINGDOM
T: 01539 720 028
E: info@gilkesenergy.com
W: www.gilkesenergy.com

CLIENT

A GILKES ENERGY COMPANY

PROJECT

PROPOSED
EARBA PSH

TITLE

SITE COMPOUND SC8
LEAMHAIN DAM - PLAN
FIGURE 2.36

SIZE	SCALE AT A3	STATUS
A3	1:5000 @ A3	PLANNING
DRAWING NUMBER	REVISION	
EAR/GEL/190	P1	