



IF IN DOUBT - ASK

NOTES

1. All levels are in metres above ordnance datum (mAOD).
2. All dimensions are in millimeters unless otherwise noted.

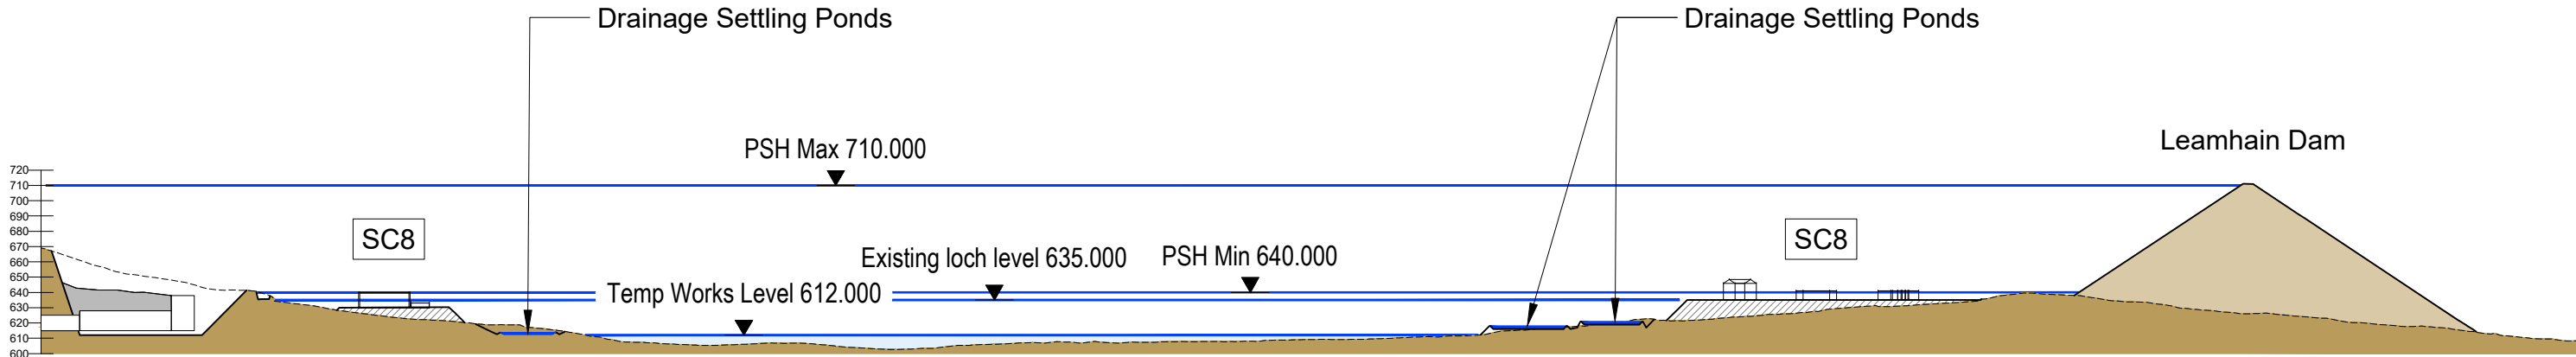

Section A

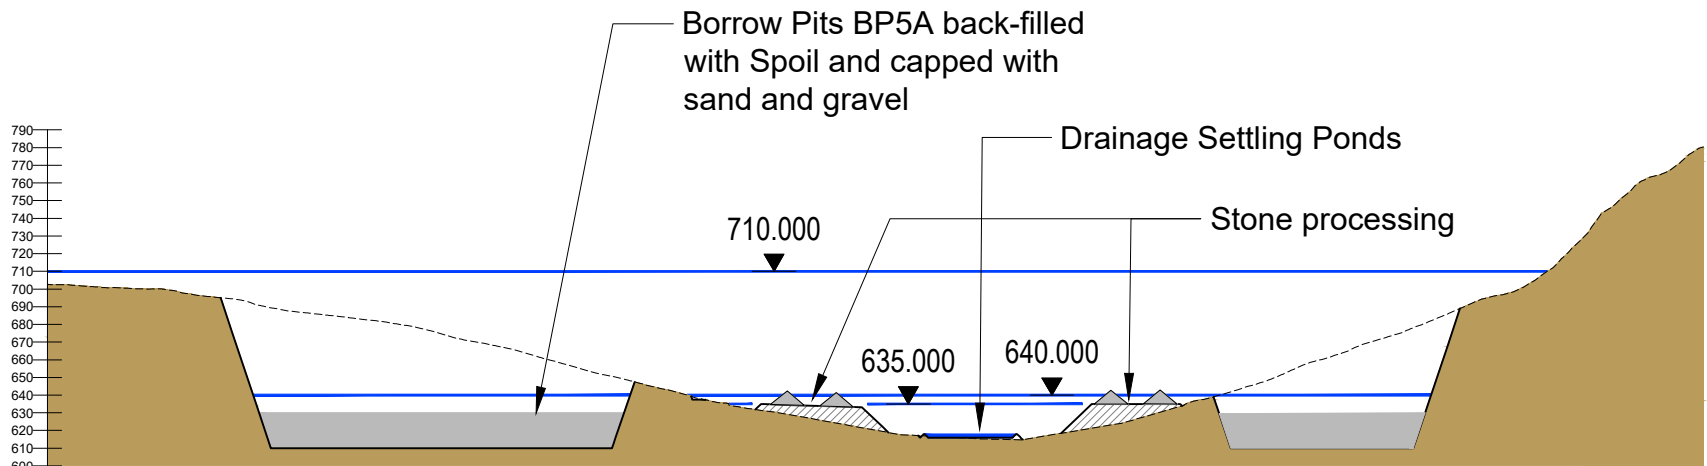

Section B

P1	02.02.24	MW	FOR PLANNING	DT	GMcG
REV	DATE	DRAWN	NOTES	CHK'D	APP'D
			FESTIVAL HOUSE 177 WEST GEORGE STREET GLASGOW G2 2LB UNITED KINGDOM T: 01539 720 028 E: info@gilkesenergy.com W: www.gilkesenergy.com		
CLIENT					
EARBA STORAGE A GILKES ENERGY COMPANY					
PROJECT					
PROPOSED EARBA PSH					
TITLE			SITE COMPOUND SC8 LEAMHAIN DAM - SECTIONS FIGURE 2.37		
SIZE	SCALE AT A3		STATUS		
A3	NTS		PLANNING		
DRAWING NUMBER				REVISION	
EAR/GEL/191				P1	