


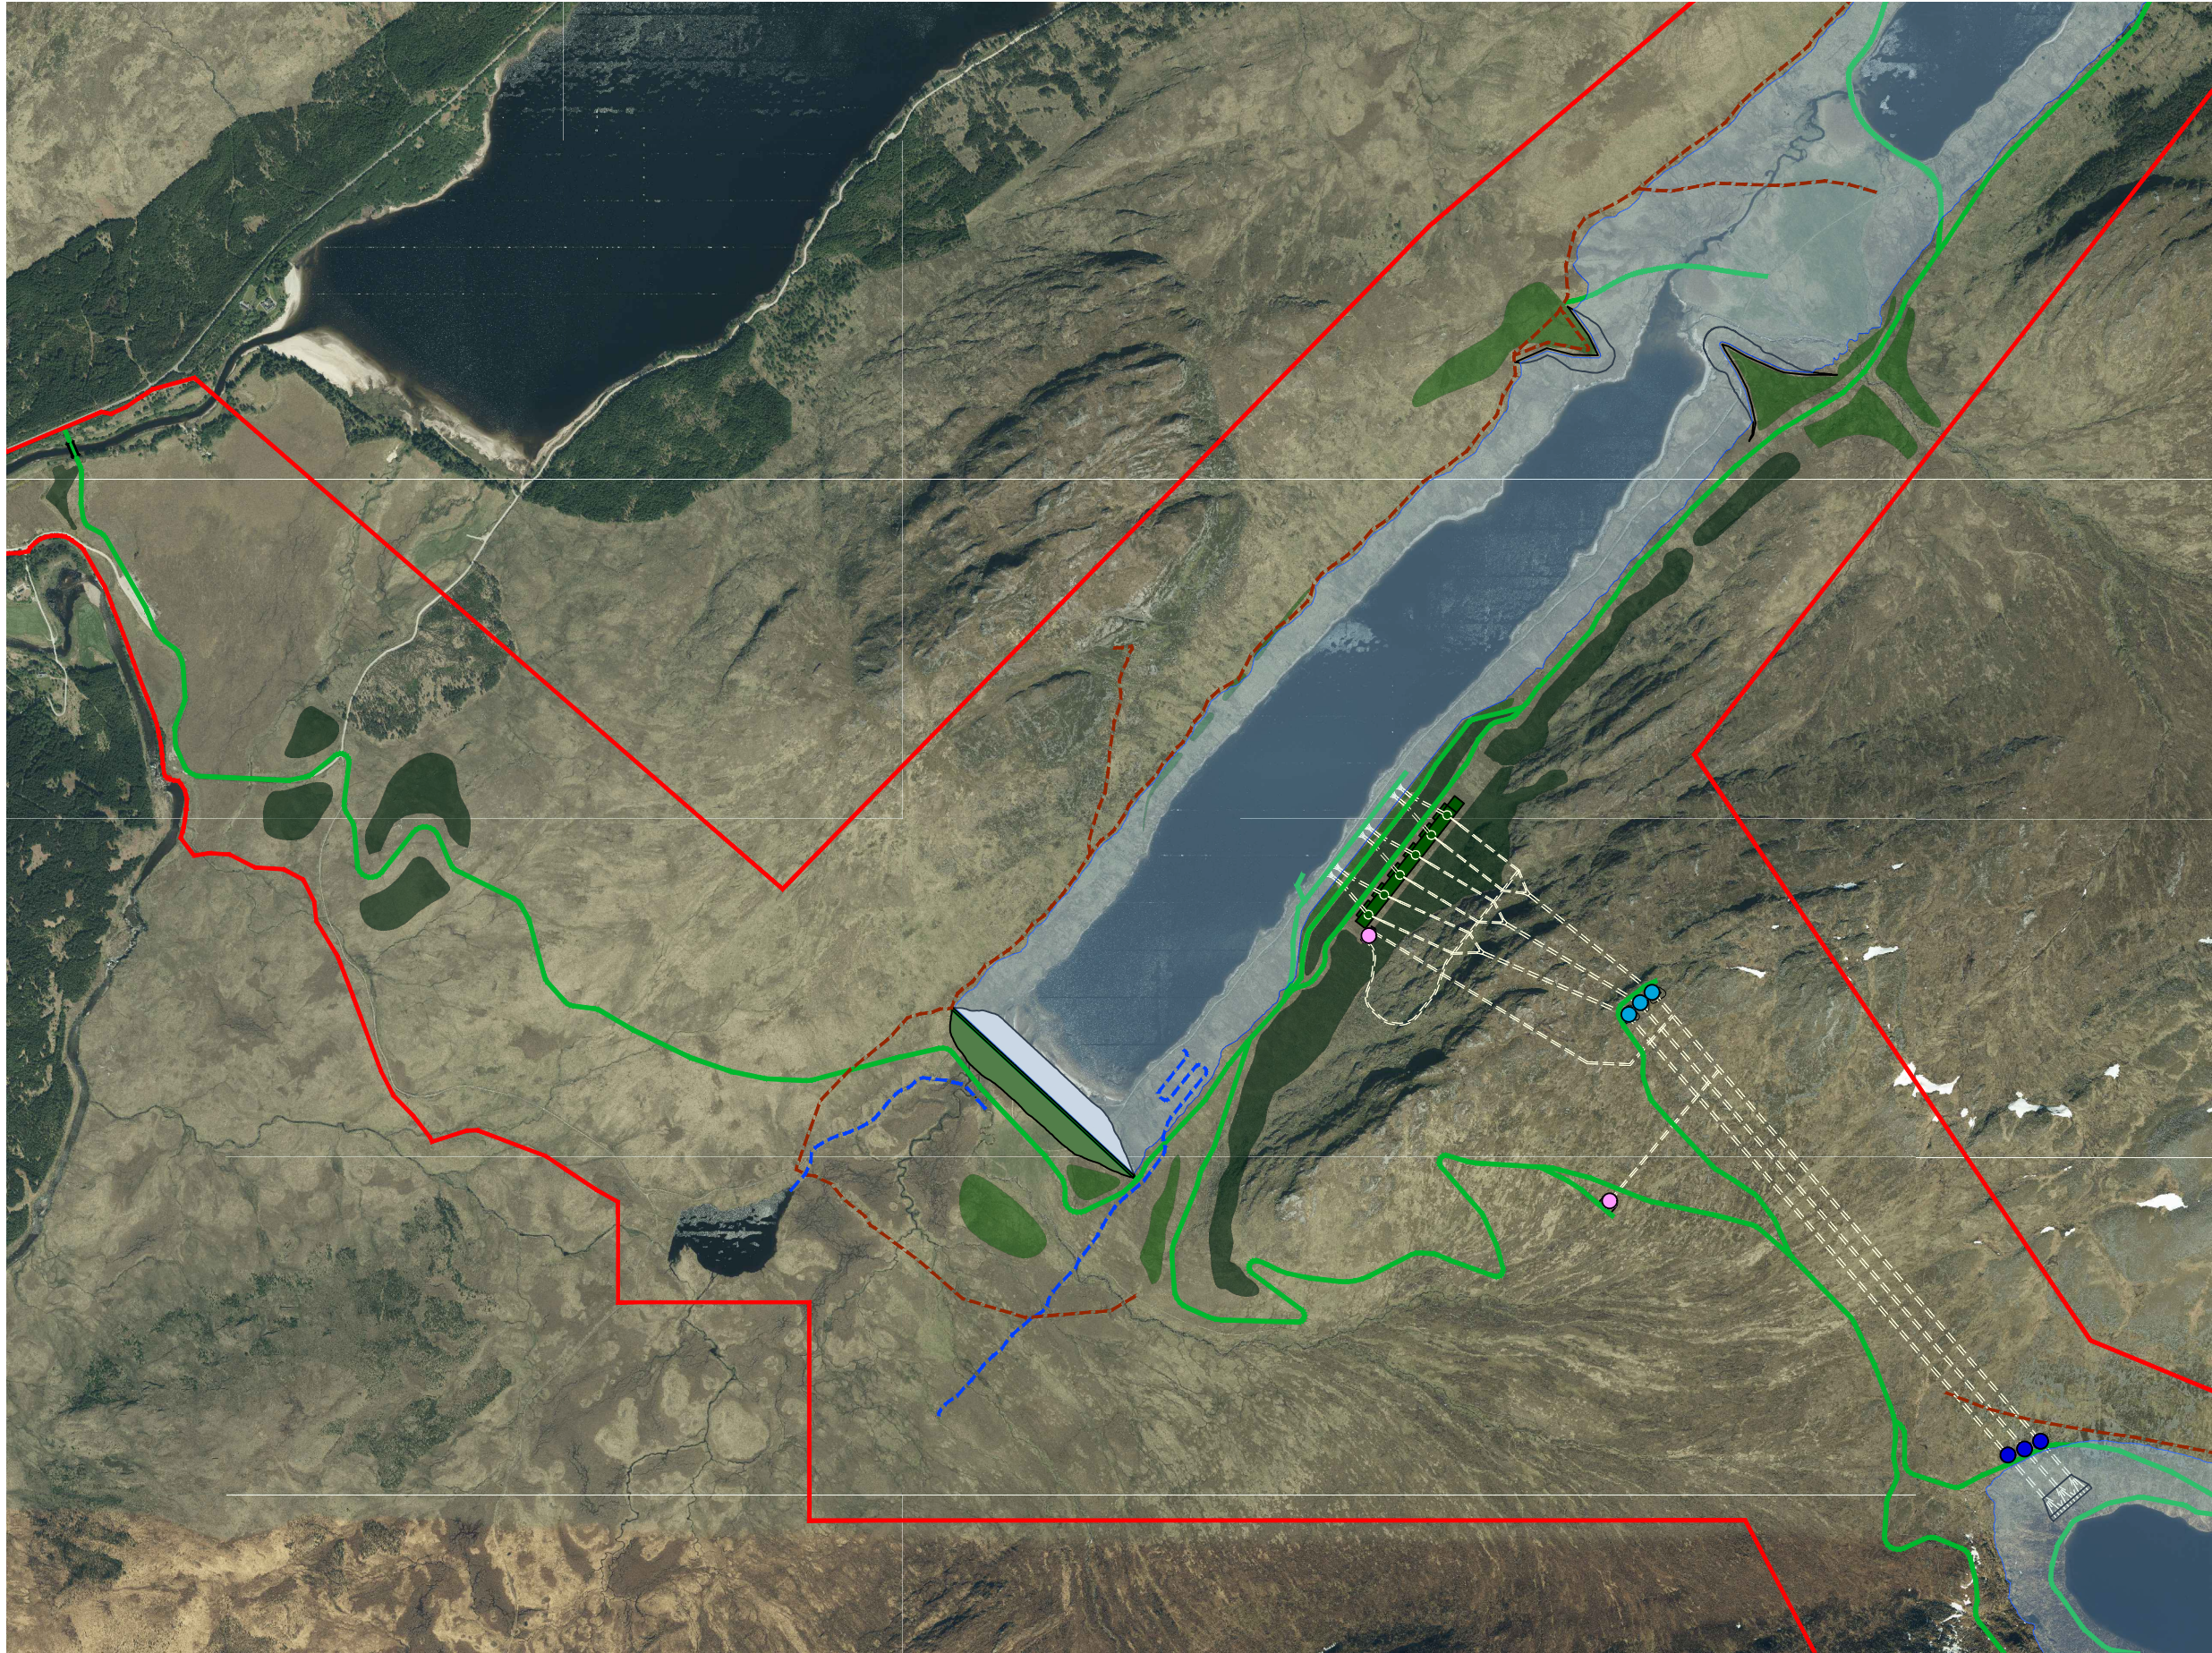

Plan
1:20,000 @ A3

IF IN DOUBT - ASK

LEGEND

- Planning Boundary
- Inundation
- Dam
- Intake
- Surge Shaft
- Adit
- Leamhain Upper Gate House
- Tunnel
- Powerhouse
- Promontories
- Aqueduct / Diversion Channel
- Access Bridge
- PSH Track
- Estate Track / Footpath
- New Tree Planting - Riparian Mix
Total Area = 22.5ha
- New Tree Planting - Upland Mix
Total Area = 46.7ha

P1	26.01.24	MH	FOR PLANNING	DT	GMcG
REV	DATE	DRAWN	NOTES	CHK'D	APP'D



FESTIVAL HOUSE
177 WEST GEORGE STREET
GLASGOW
G2 2LB
UNITED KINGDOM
T: 01539 720 028
E: info@gilkesenergy.com
W: www.gilkesenergy.com

CLIENT
EARBA STORAGE
A GILKES ENERGY COMPANY

PROJECT
**PROPOSED
EARBA PSH**

TITLE
**TREE PLANTING PLAN
FIGURE 2.38**

SIZE A3	SCALE AT A3 1:20,000	STATUS PLANNING
DRAWING NUMBER EAR/GEL/050		REVISION P1