



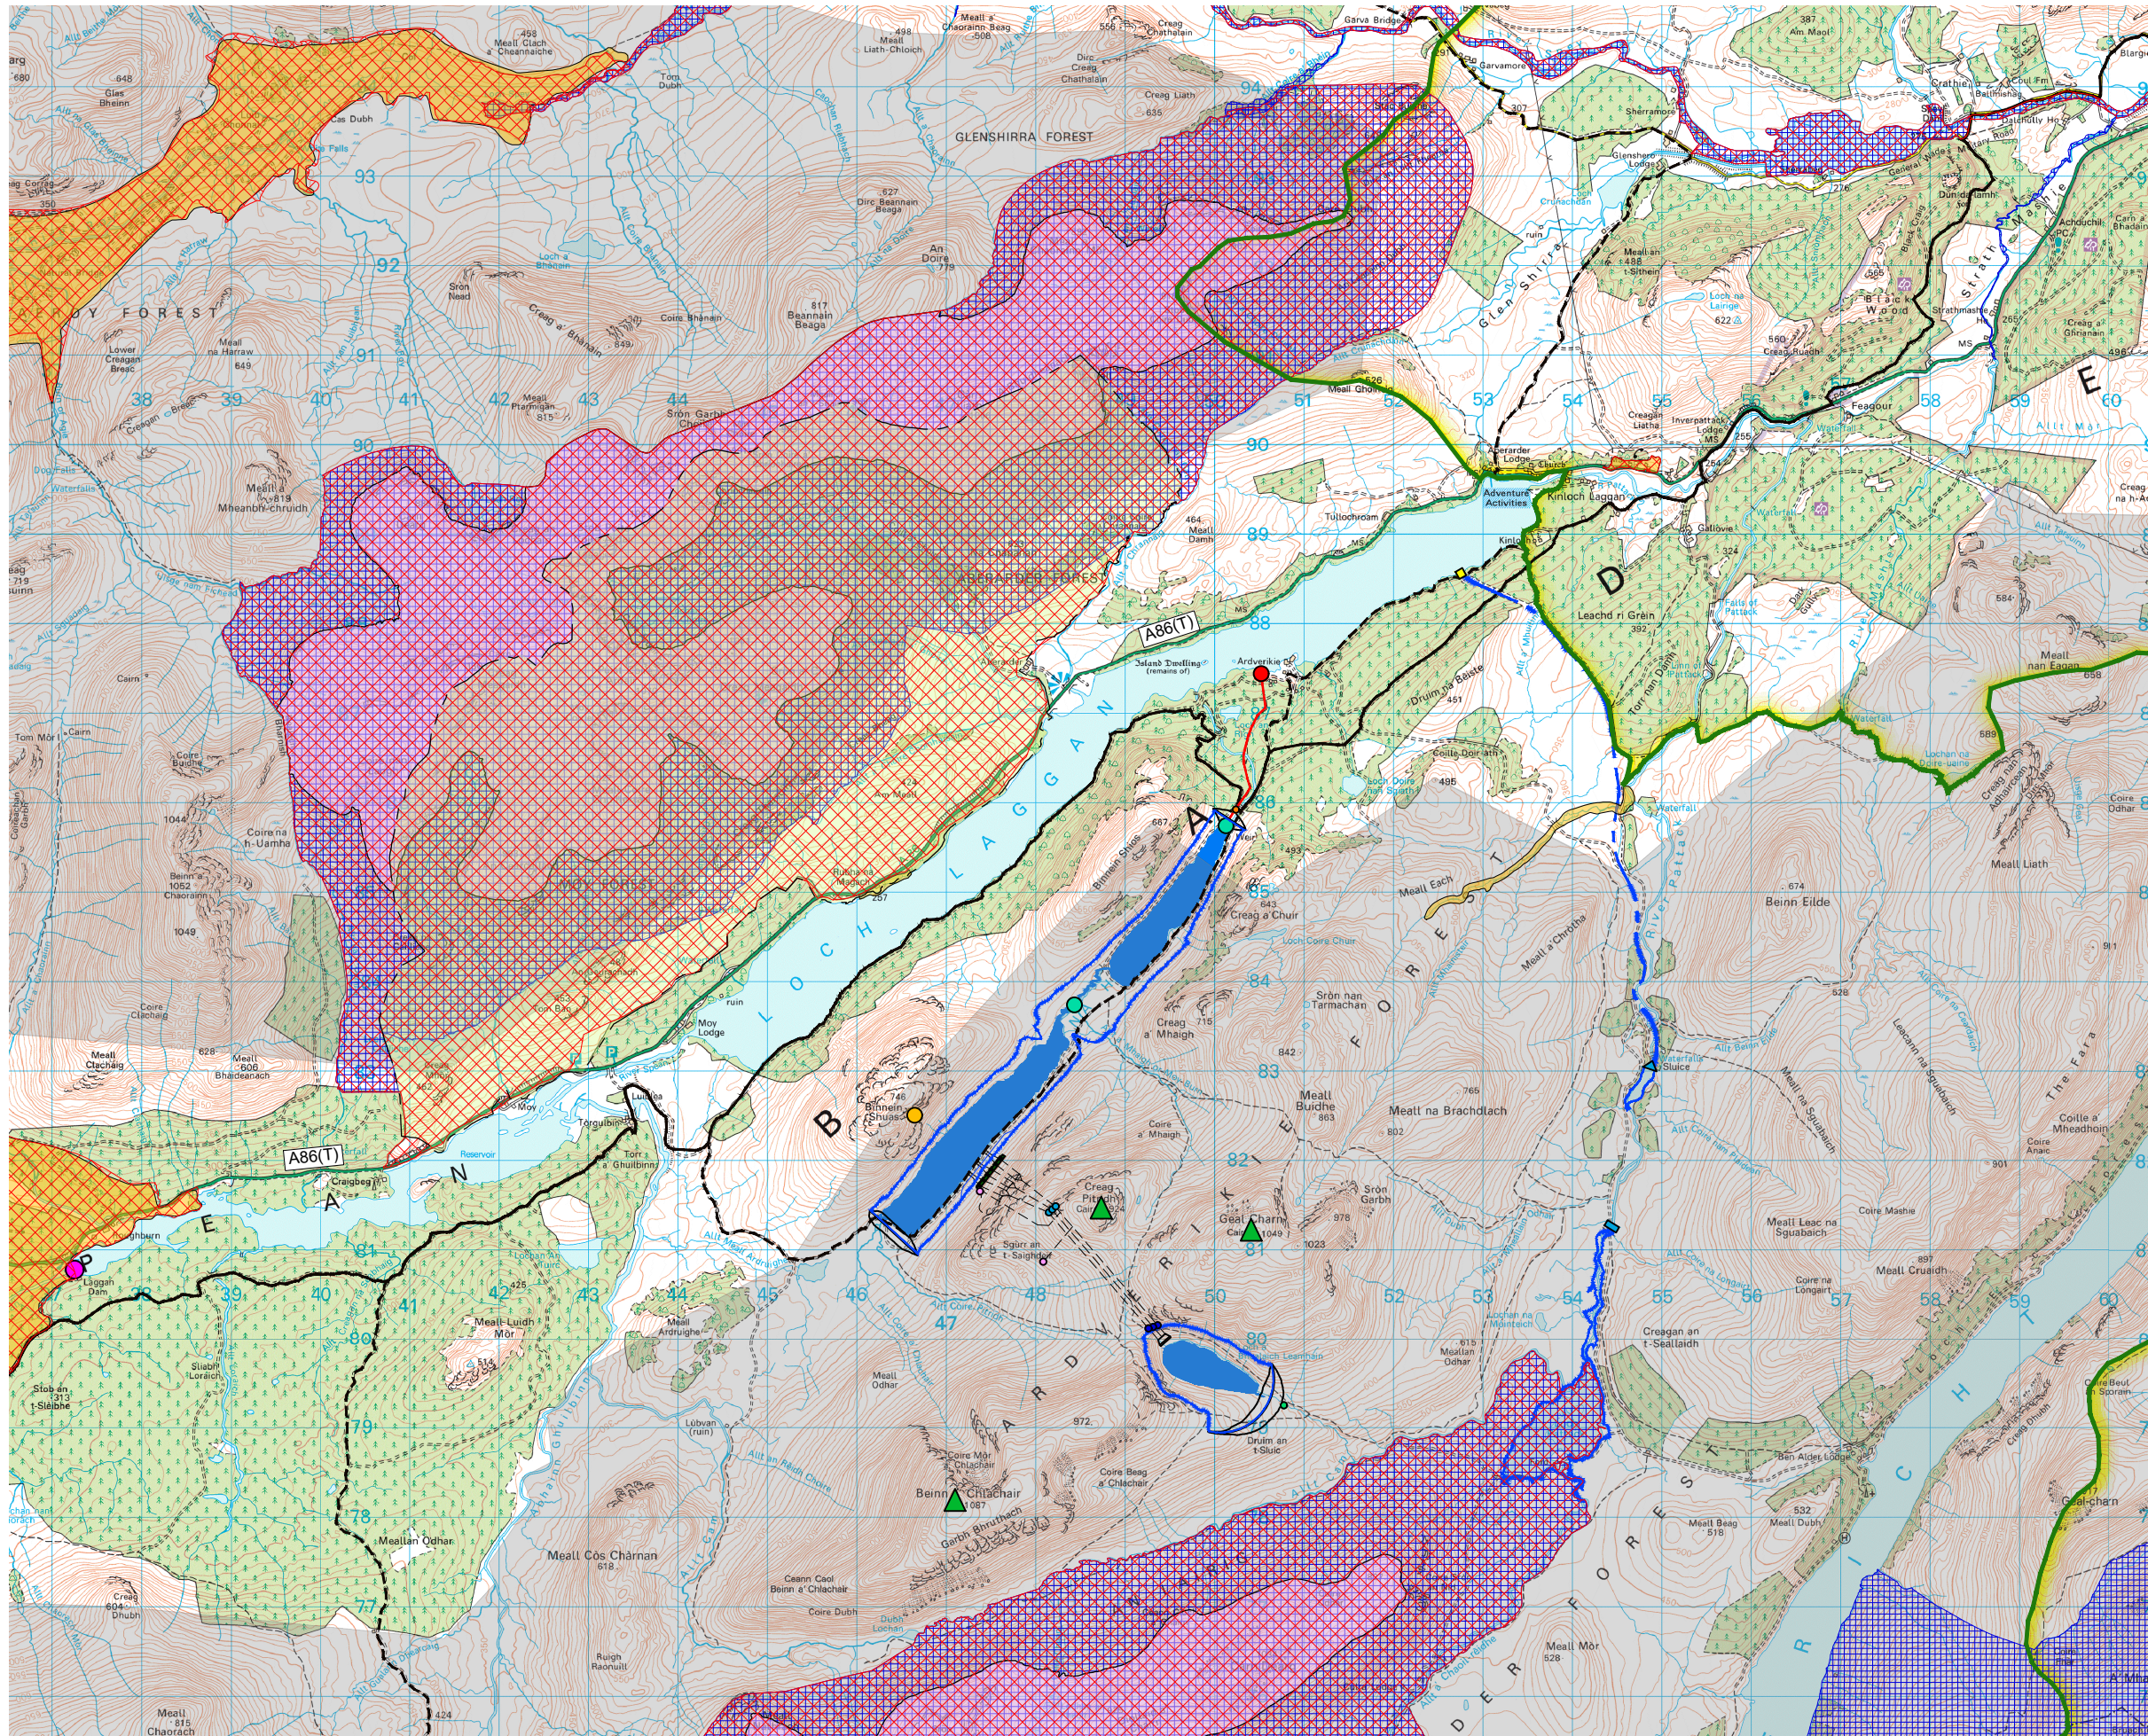

© Crown Copyright and database rights 2023. Ordnance Survey
License Number 100048957.
Supplied by: www.ukmapcentre.com

Plan

1:75,000 @ A3

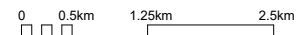

IF IN DOUBT - ASK

NOTES

- SSSI
- SAC
- Wild Land Designation
- Special Protection Areas
- Geological Conservation Review Areas
- National Nature Reserve
- Cairngorms National Park
- Munro
- Ardverkie Wall Rock Climb
- East Highland Way Route
- Badger Divide
- A86(T)
- Existing Ardverkie Hydro Powerhouse
- Existing Ardverkie Hydro Buried Pipeline
- Existing Ardverkie Hydro Weir Intake
- Existing Pattack Hydro Pipeline
- Existing Pattack Hydro Powerhouse
- Existing Pattack Hydro Dam / Intake
- Existing Pattack Hydro Upstream Weir
- Existing Laggan Dam
- Proposed Dam
- Proposed Intake
- Proposed Surge Shaft
- Proposed Adit
- Proposed Shios Valve House and Fish Pool
- Proposed Leamhain Upper Gate House
- Proposed Leamhain Lower Valve House
- Proposed Tunnel
- Proposed Powerhouse
- Existing Loch Surface
- Proposed Inundation

P1	20.12.23	MH	FOR PLANNING	DT	GMG
REV	DATE	DRAWN	NOTES	CH'KD	APPD

FESTIVAL HOUSE
177 WEST GEORGE STREET
GLASGOW
G2 2LB
UNITED KINGDOM
T: 01539 720 028
E: info@gilkesenergy.com
W: www.gilkesenergy.com

CLIENT

A GILKES ENERGY COMPANY

PROJECT

EARBA PSH

TITLE

SCHEME LOCATION
AND NEARBY DESIGNATIONS

SIZE	SCALE AT A3	STATUS	PLANNING	REVISION
A3	1:75,000			P1
DRAWING NUMBER	FIGURE 2.39			