


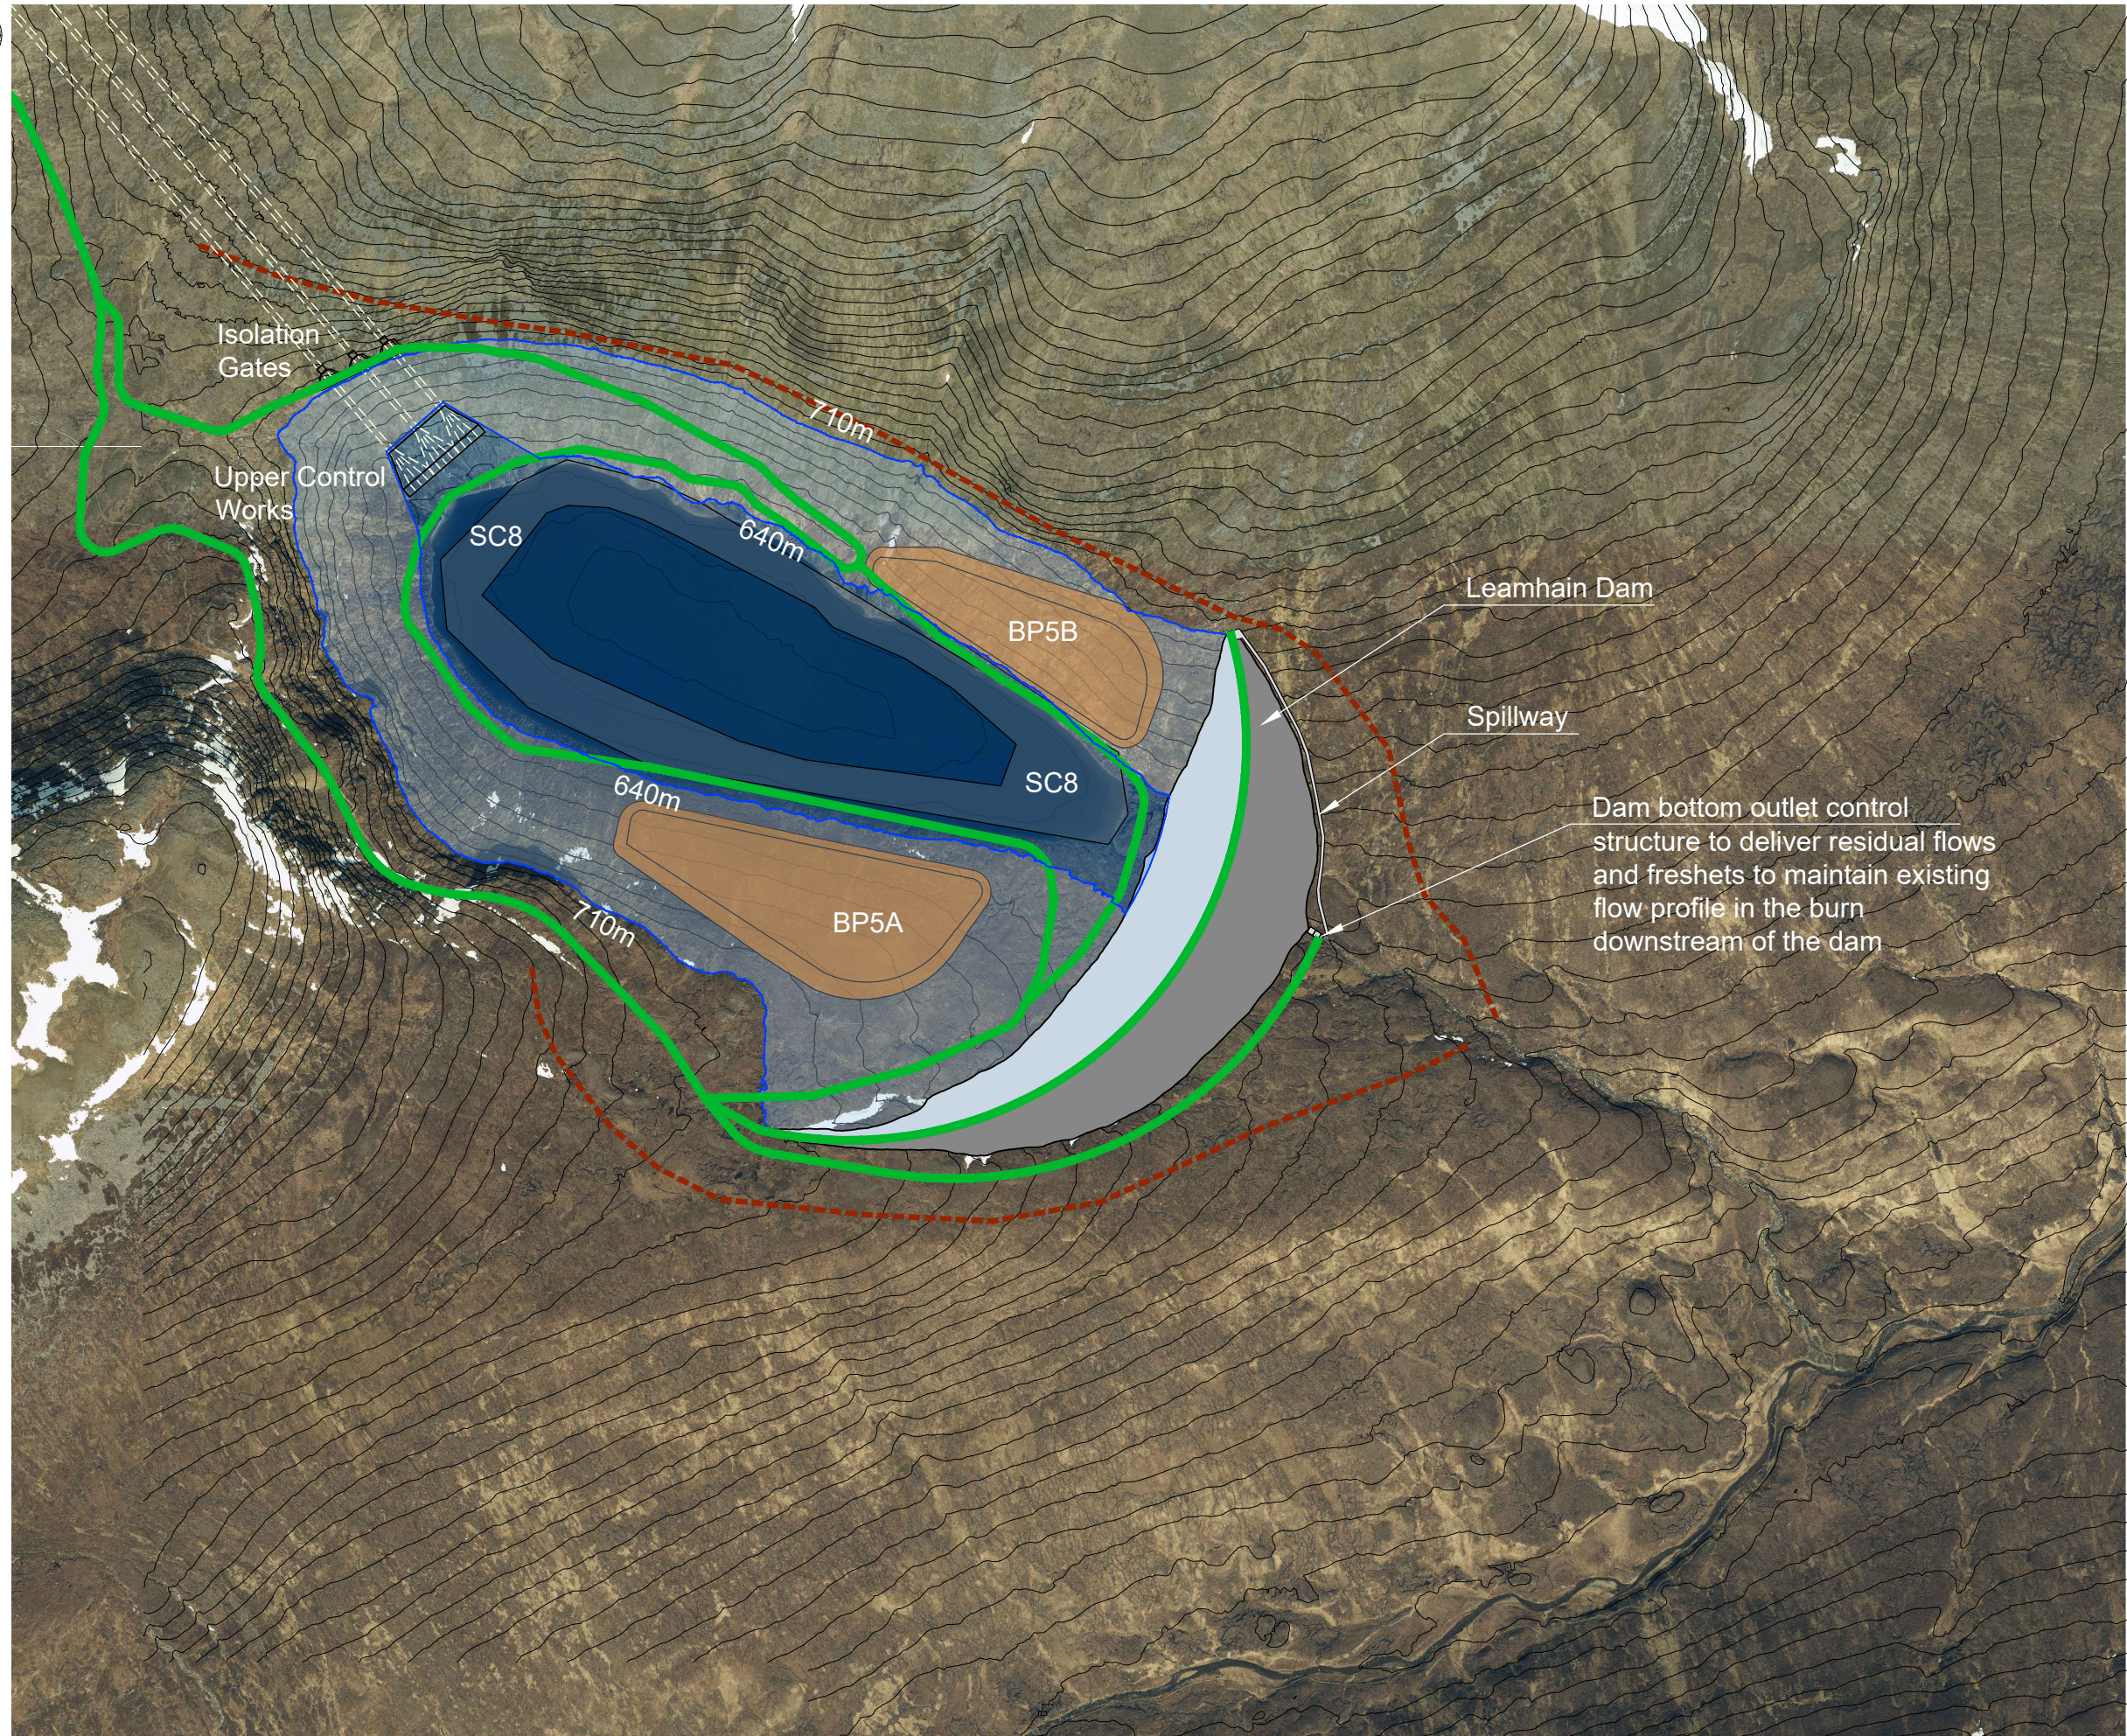

IF IN DOUBT - ASK

NOTES

- All levels are in metres above ordnance datum (mAOD).

LEGEND

- +710m Maximum Inundation Level
- +640m Minimum Water Level
- Dam Footprint
- Tunnel
- Intake
- Isolation Gate House
- PSH Track
- Estate Track / Footpath
- Borrow Pit
- Compound (SC8)

Dam bottom outlet control structure to deliver residual flows and freshets to maintain existing flow profile in the burn downstream of the dam

P1	26.01.23	MH	FOR PLANNING	DT	GMcG
REV	DATE	DRAWN	NOTES	CHK'D	APP'D

FESTIVAL HOUSE
177 WEST GEORGE STREET
GLASGOW
G2 2LB
UNITED KINGDOM
T: 01539 720 028
E: info@gilkesenergy.com
W: www.gilkesenergy.com

CLIENT
EARBA STORAGE
A GILKES ENERGY COMPANY

PROJECT
**PROPOSED
EARBA PSH**

TITLE
**UPPER LEAMHAIN RESERVOIR
PLAN VIEW
FIGURE 2.4**

SIZE A3	SCALE AT A3 1:10,000	STATUS PLANNING	REVISION P1
DRAWING NUMBER EAR/GEL/301			

