



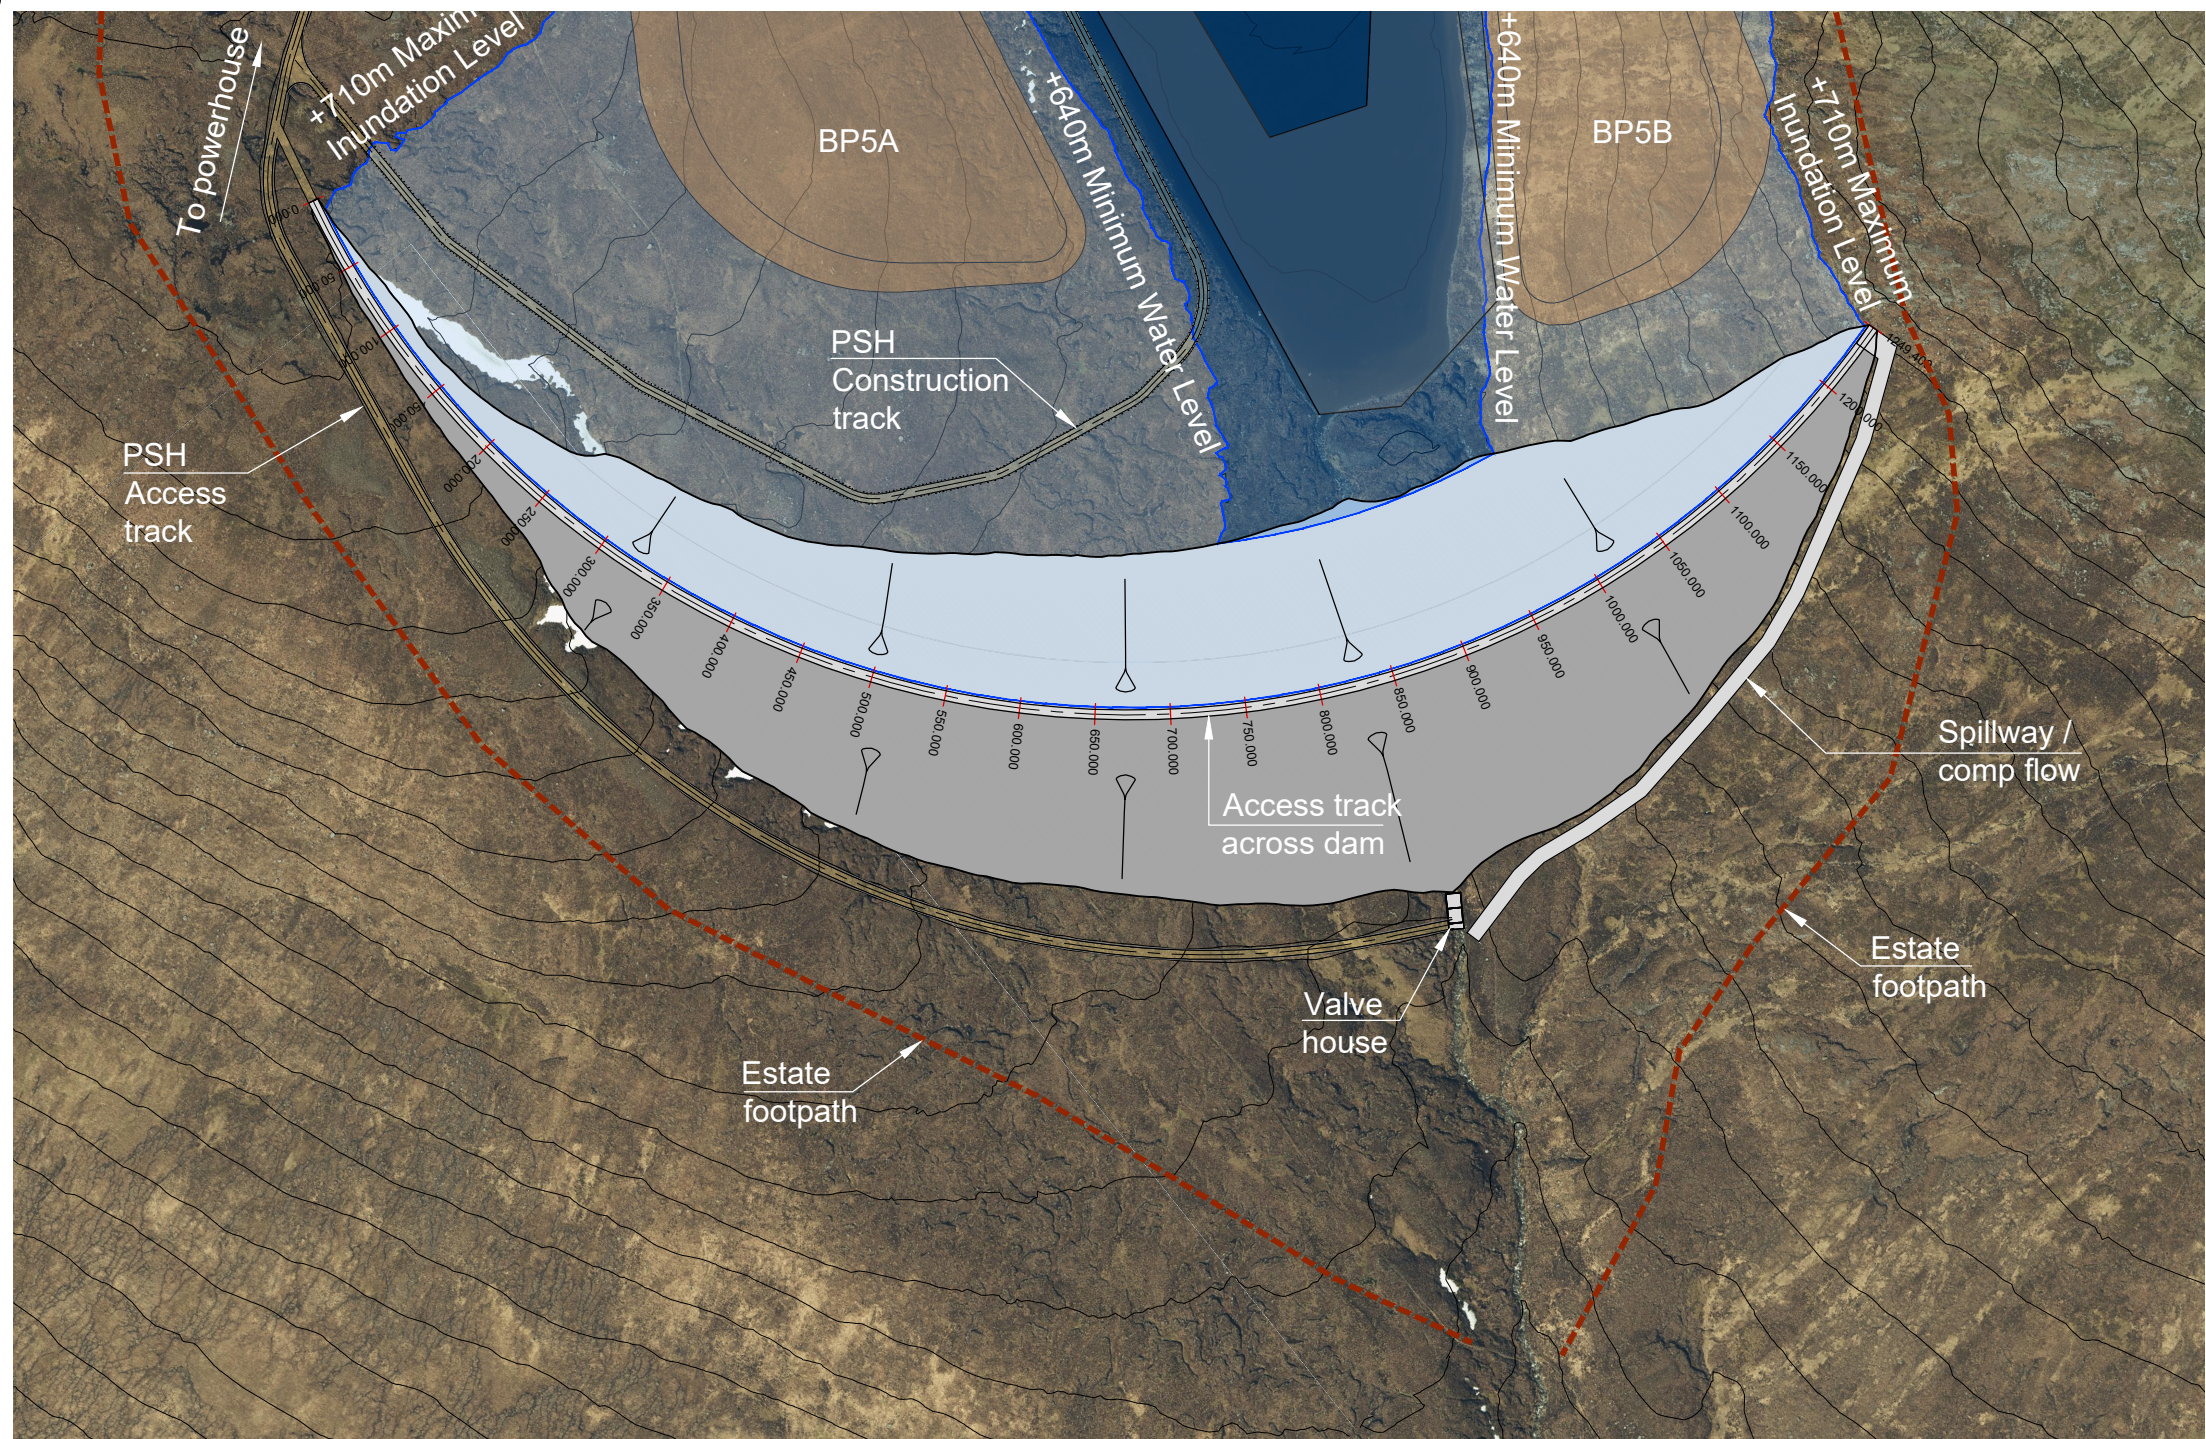

Plan
1:5000 @ A3

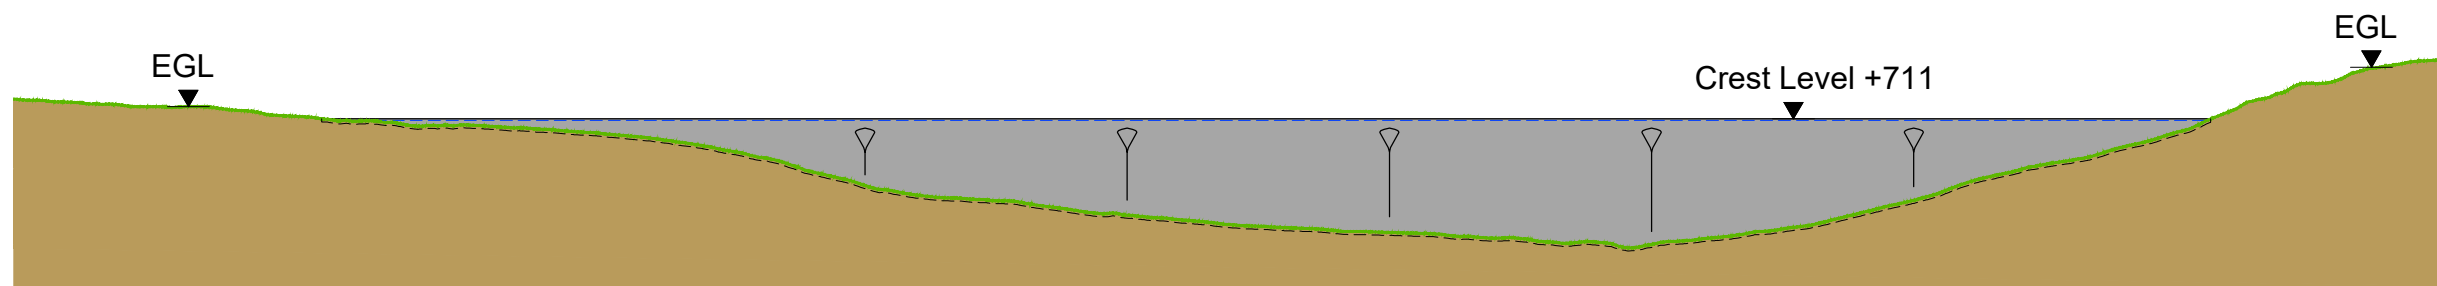

Downstream Elevation
1:5000 @ A3


IF IN DOUBT - ASK

NOTES

- All levels are in metres above ordnance datum (mAOD).

LEGEND

- +710m Maximum Inundation Level
- +640m Minimum Water Level
- Dam Footprint
- Estate Track / Footpath
- Borrow Pit
- Compound

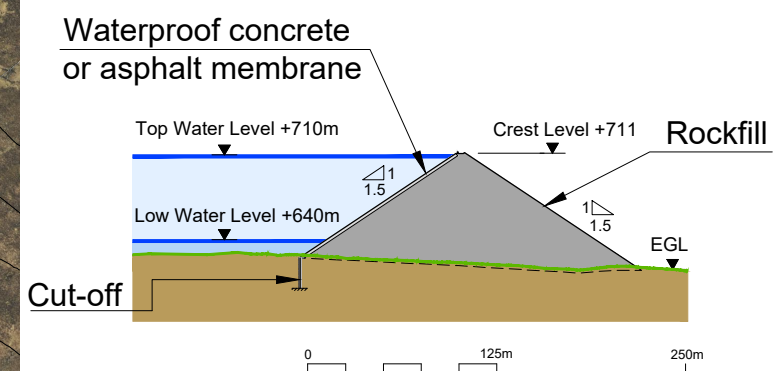

Dam Cross Section
Horiz. 1:5000, Vert. 1:5000 @ A3

P1	26.01.24	MH	FOR PLANNING	DT	GMcG
REV	DATE	DRAWN	NOTES	CHK'D	APP'D
				FESTIVAL HOUSE 177 WEST GEORGE STREET GLASGOW G2 2LB UNITED KINGDOM T: 01539 720 028 E: info@gilkesenergy.com W: www.gilkesenergy.com	
CLIENT					
EARBA STORAGE A GILKES ENERGY COMPANY					
PROJECT					
PROPOSED EARBA PSH					
TITLE					
LEAMHAIN DAM GENERAL ARRANGEMENT FIGURE 2.5					
SIZE A3	SCALE AT A3 1:5000			STATUS PLANNING	
DRAWING NUMBER				REVISION	
EAR/GEL/302				P1	