




IF IN DOUBT - ASK

NOTES

1. All levels are in metres above ordnance datum (mAOD).


LEGEND

- +376m Maximum Inundation Level
- +355m Minimum Water Level
- Dam Footprint
- Estate Track / Footpath
- Borrow Pit
- Compound

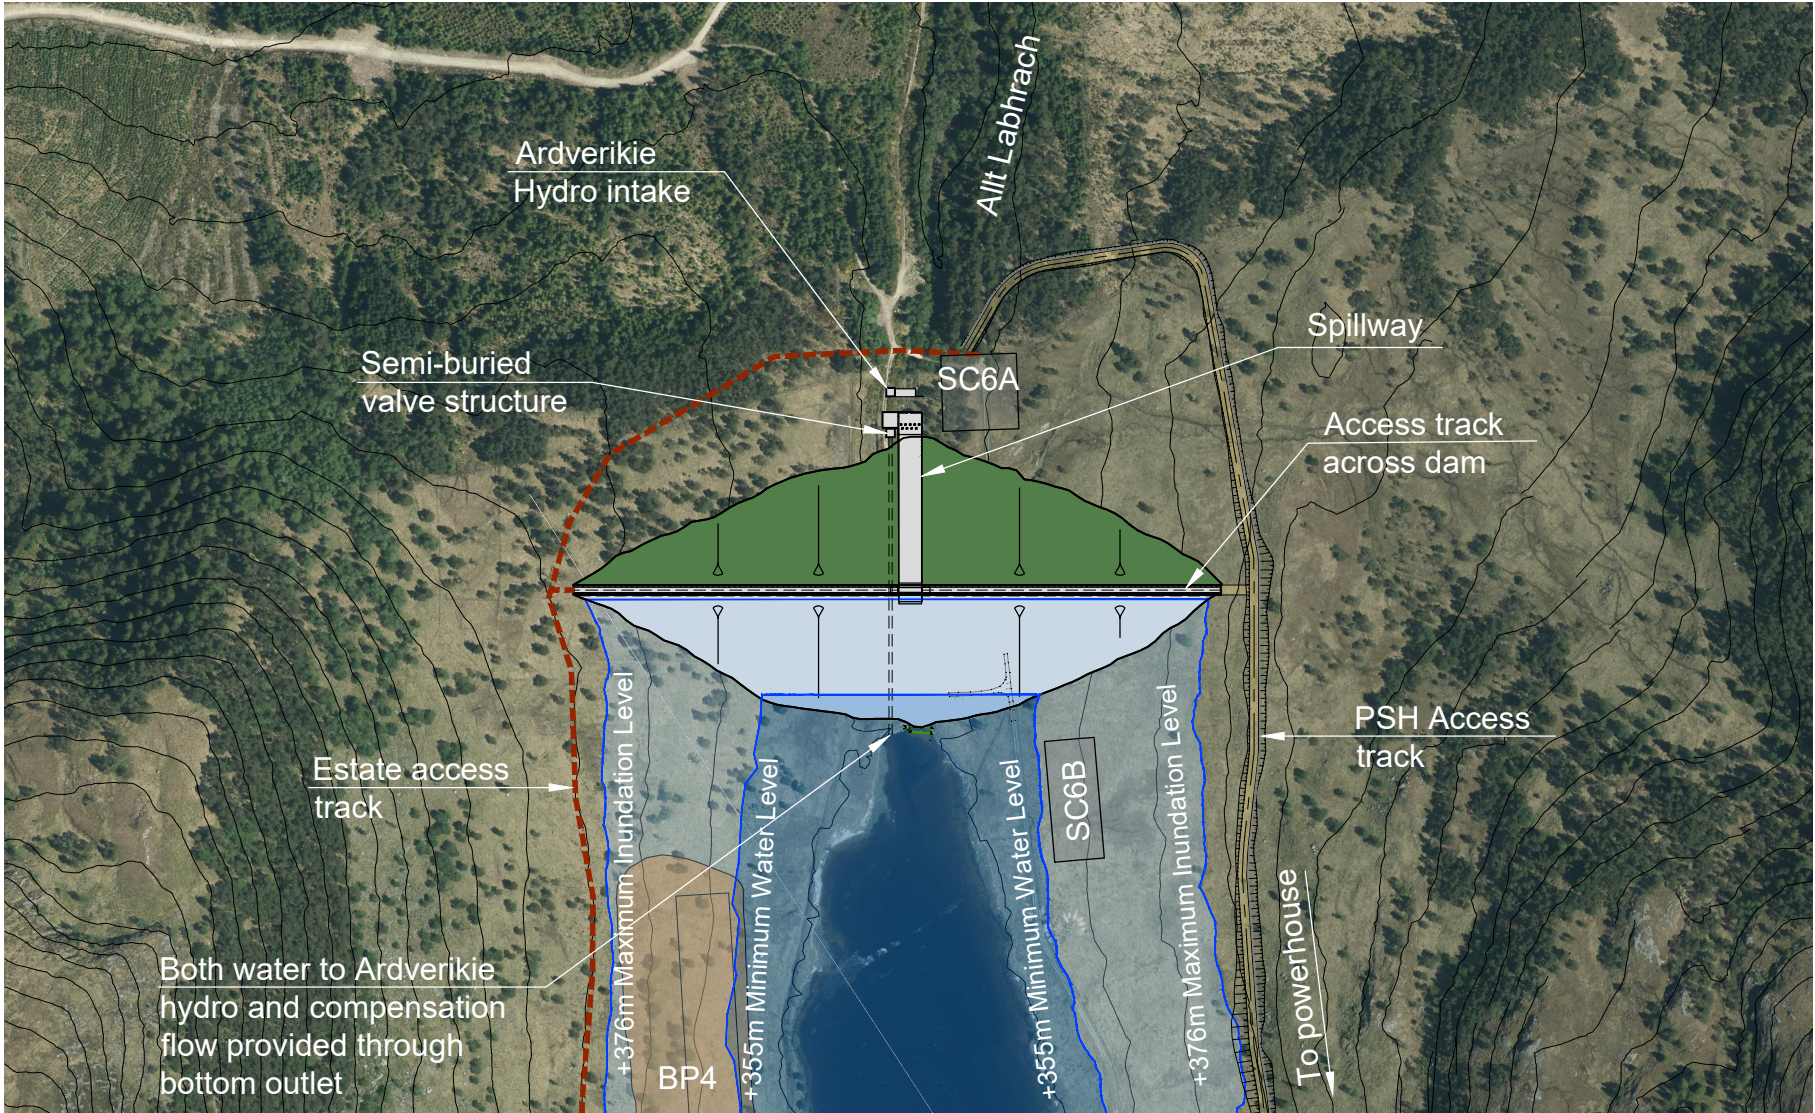


Plan

1:5000 @ A3

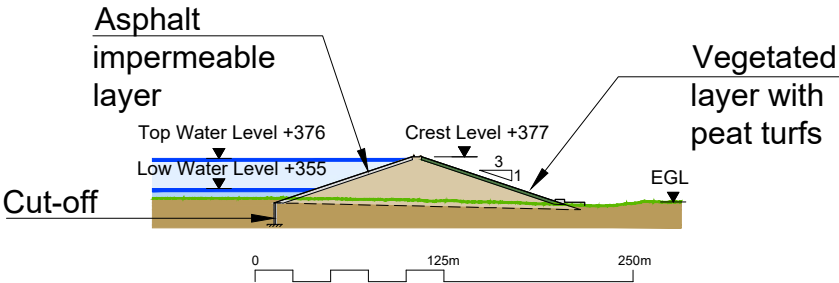

Dam Cross Section

1:5000 @ A3

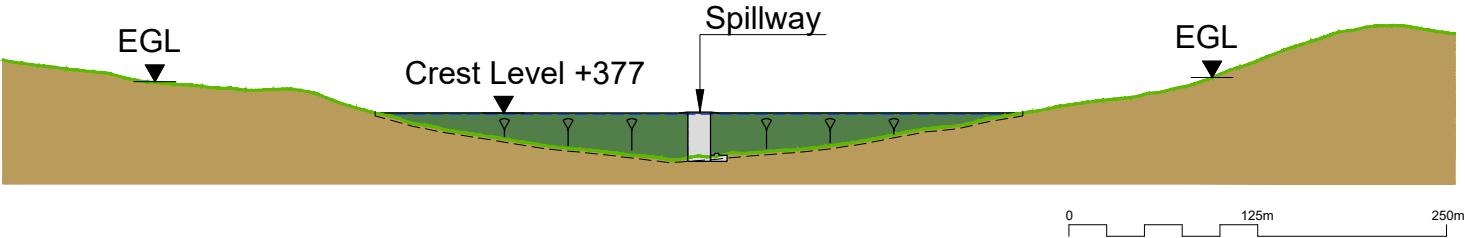

Downstream Elevation

1:5000 @ A3

P1	03.01.24	MH	FOR PLANNING	DT	GMcG
REV	DATE	DRAWN	NOTES	CHK'D	APP'D
			FESTIVAL HOUSE 177 WEST GEORGE STREET GLASGOW G2 2LS UNITED KINGDOM T: 01539 720 028 E: info@gilkesenergy.com W:www.gilkesenergy.com		
CLIENT					
EARBA STORAGE A GILKES ENERGY COMPANY					
PROJECT					
TITLE			PROPOSED EARBA PSH		
DRAWING NUMBER			REVISION		
EAR/GEL/203			P1		