



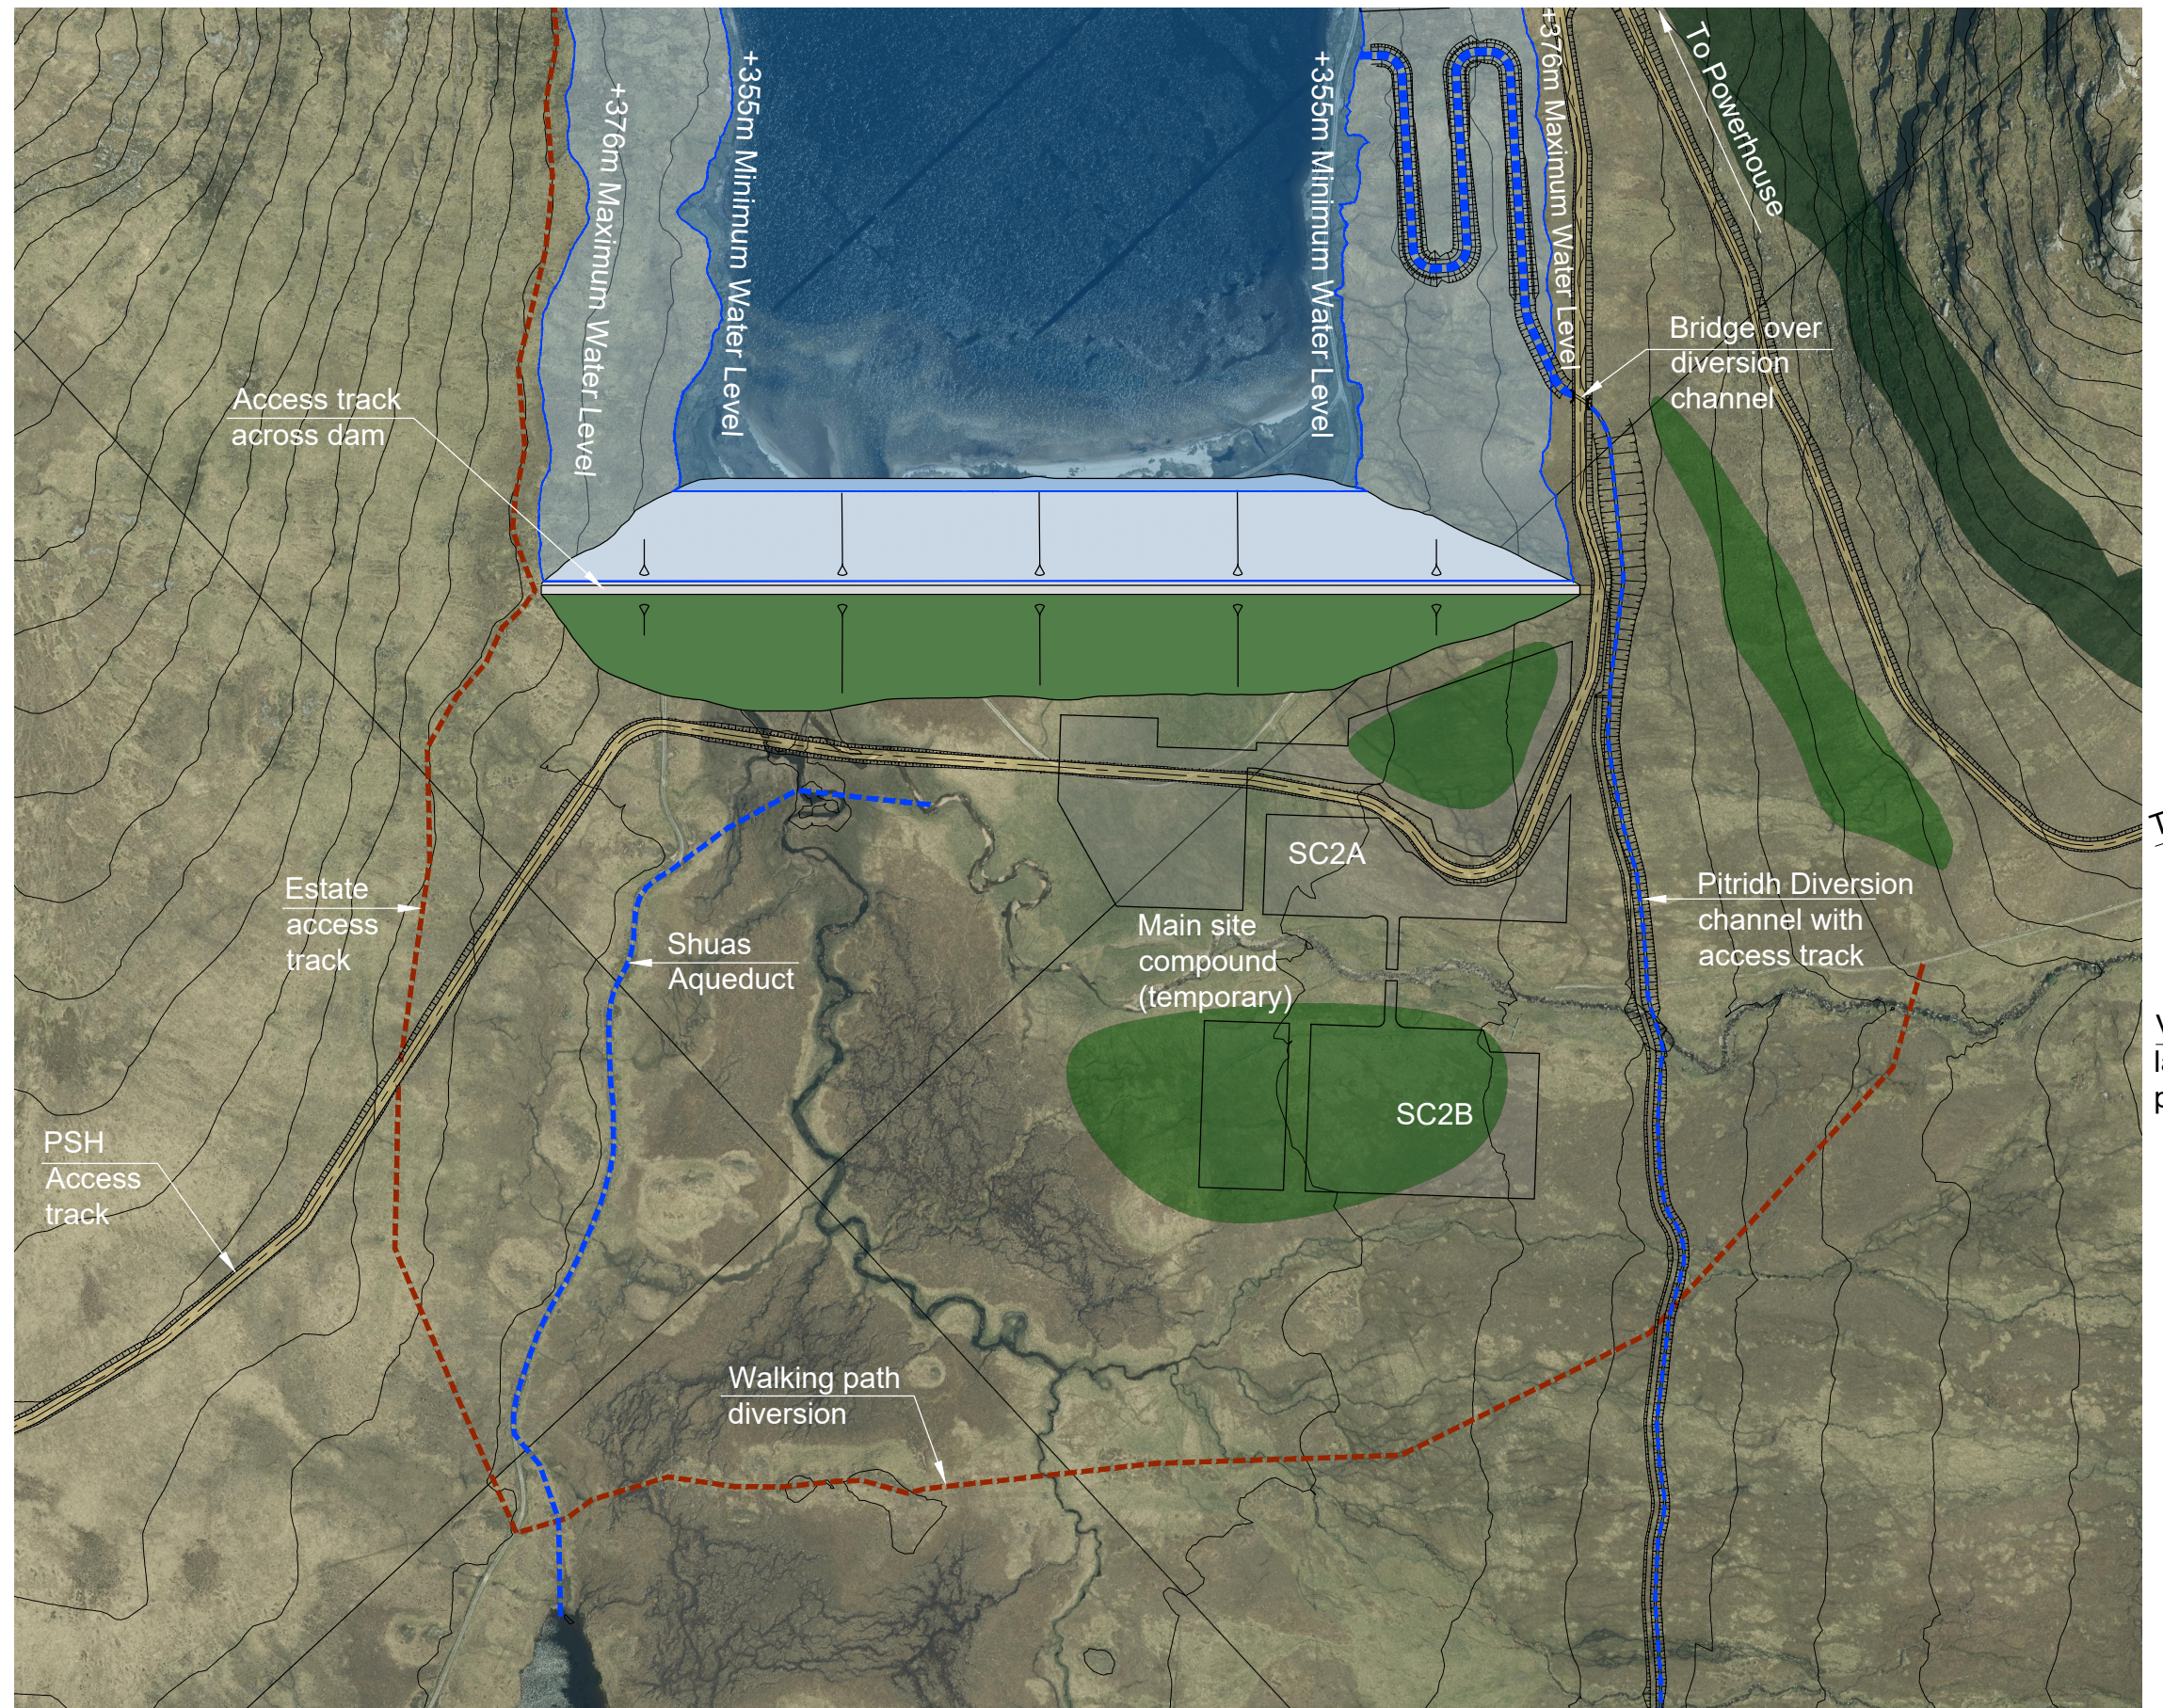

Plan
1:5000 @ A3

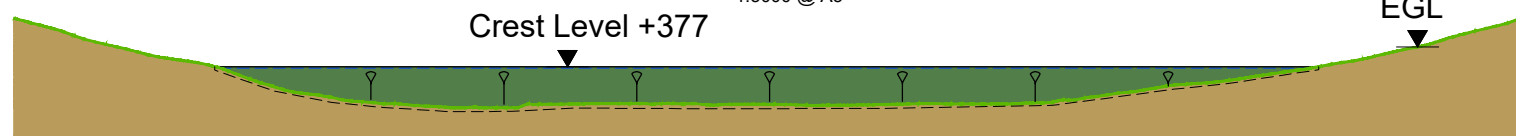

Downstream Elevation
1:5000 @ A3

IF IN DOUBT - ASK


NOTES

- All levels are in metres above ordnance datum (mAOD).

LEGEND

- +376m Maximum Inundation Level
- +355m Minimum Water Level
- Dam Footprint
- Estate Track / Footpath
- Aqueduct / Diversion Channel
- Compound
- New Tree Planting - Riparian Mix
- New Tree Planting - Upland Mix

To Leamhain dam

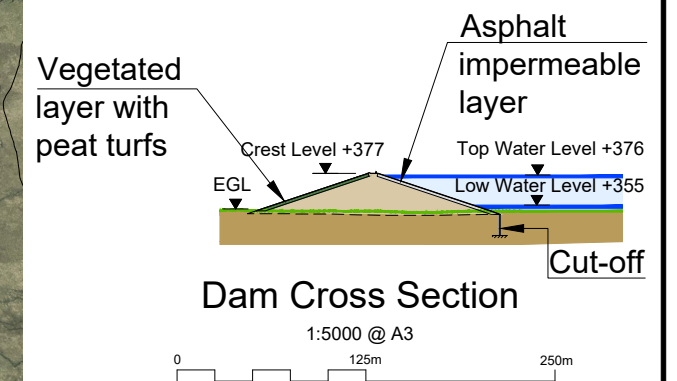

P1	26.01.24	MH	FOR PLANNING	DT	GMCG
REV	DATE	DRAWN	NOTES	CHKD	APP'D

FESTIVAL HOUSE
177 WEST GEORGE STREET
GLASGOW
G2 2LB
UNITED KINGDOM
T: 01539 720 028
E: info@gilkesenergy.com
W: www.gilkesenergy.com

CLIENT

EARBA STORAGE

A GILKES ENERGY COMPANY

PROJECT

**PROPOSED
EARBA PSH**

TITLE

**SHUAS DAM
GENERAL ARRANGEMENT
FIGURE 2.8**

SIZE A3	SCALE AT A3 1:5000	STATUS PLANNING	REVISION
DRAWING NUMBER EAR/GEL/220			P1