
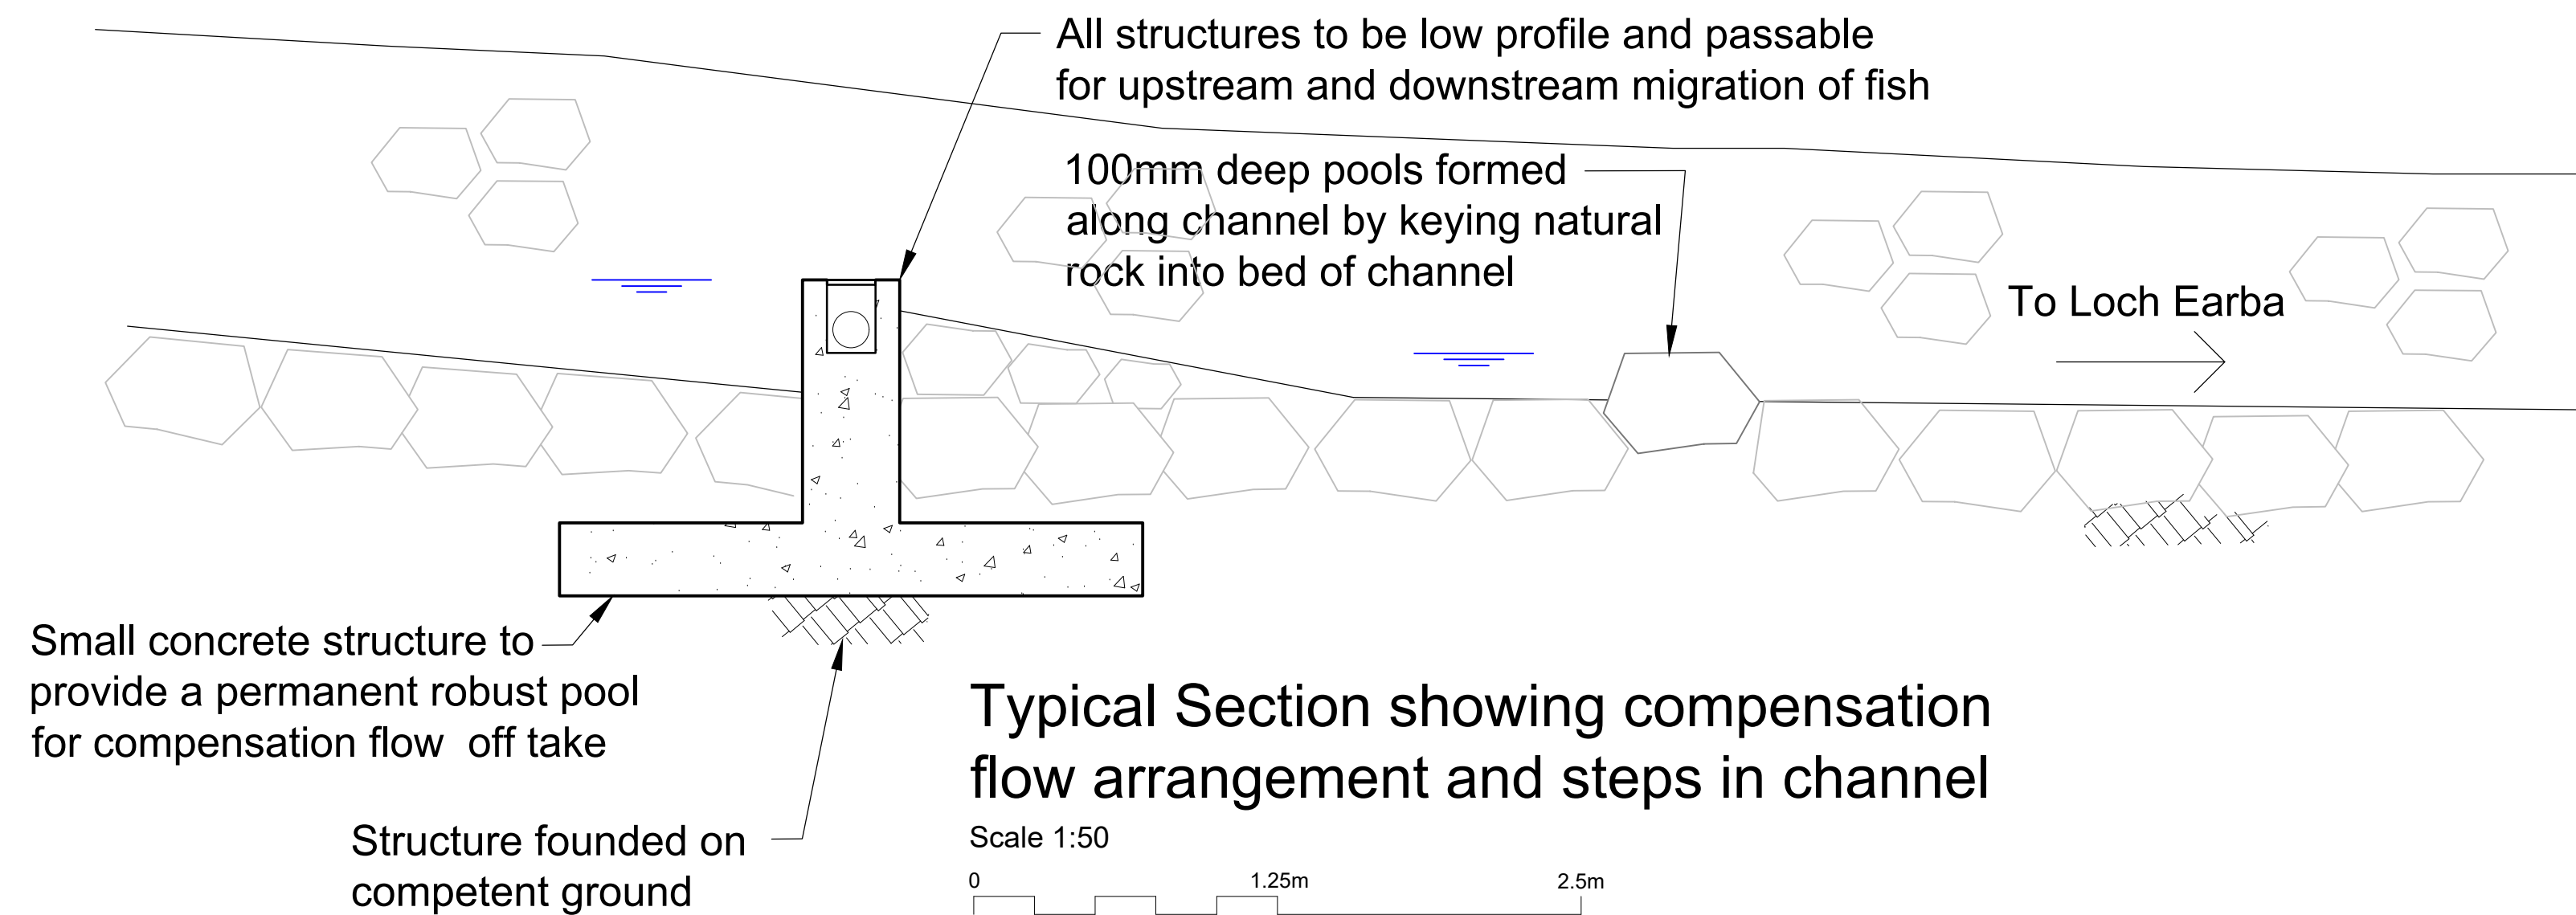
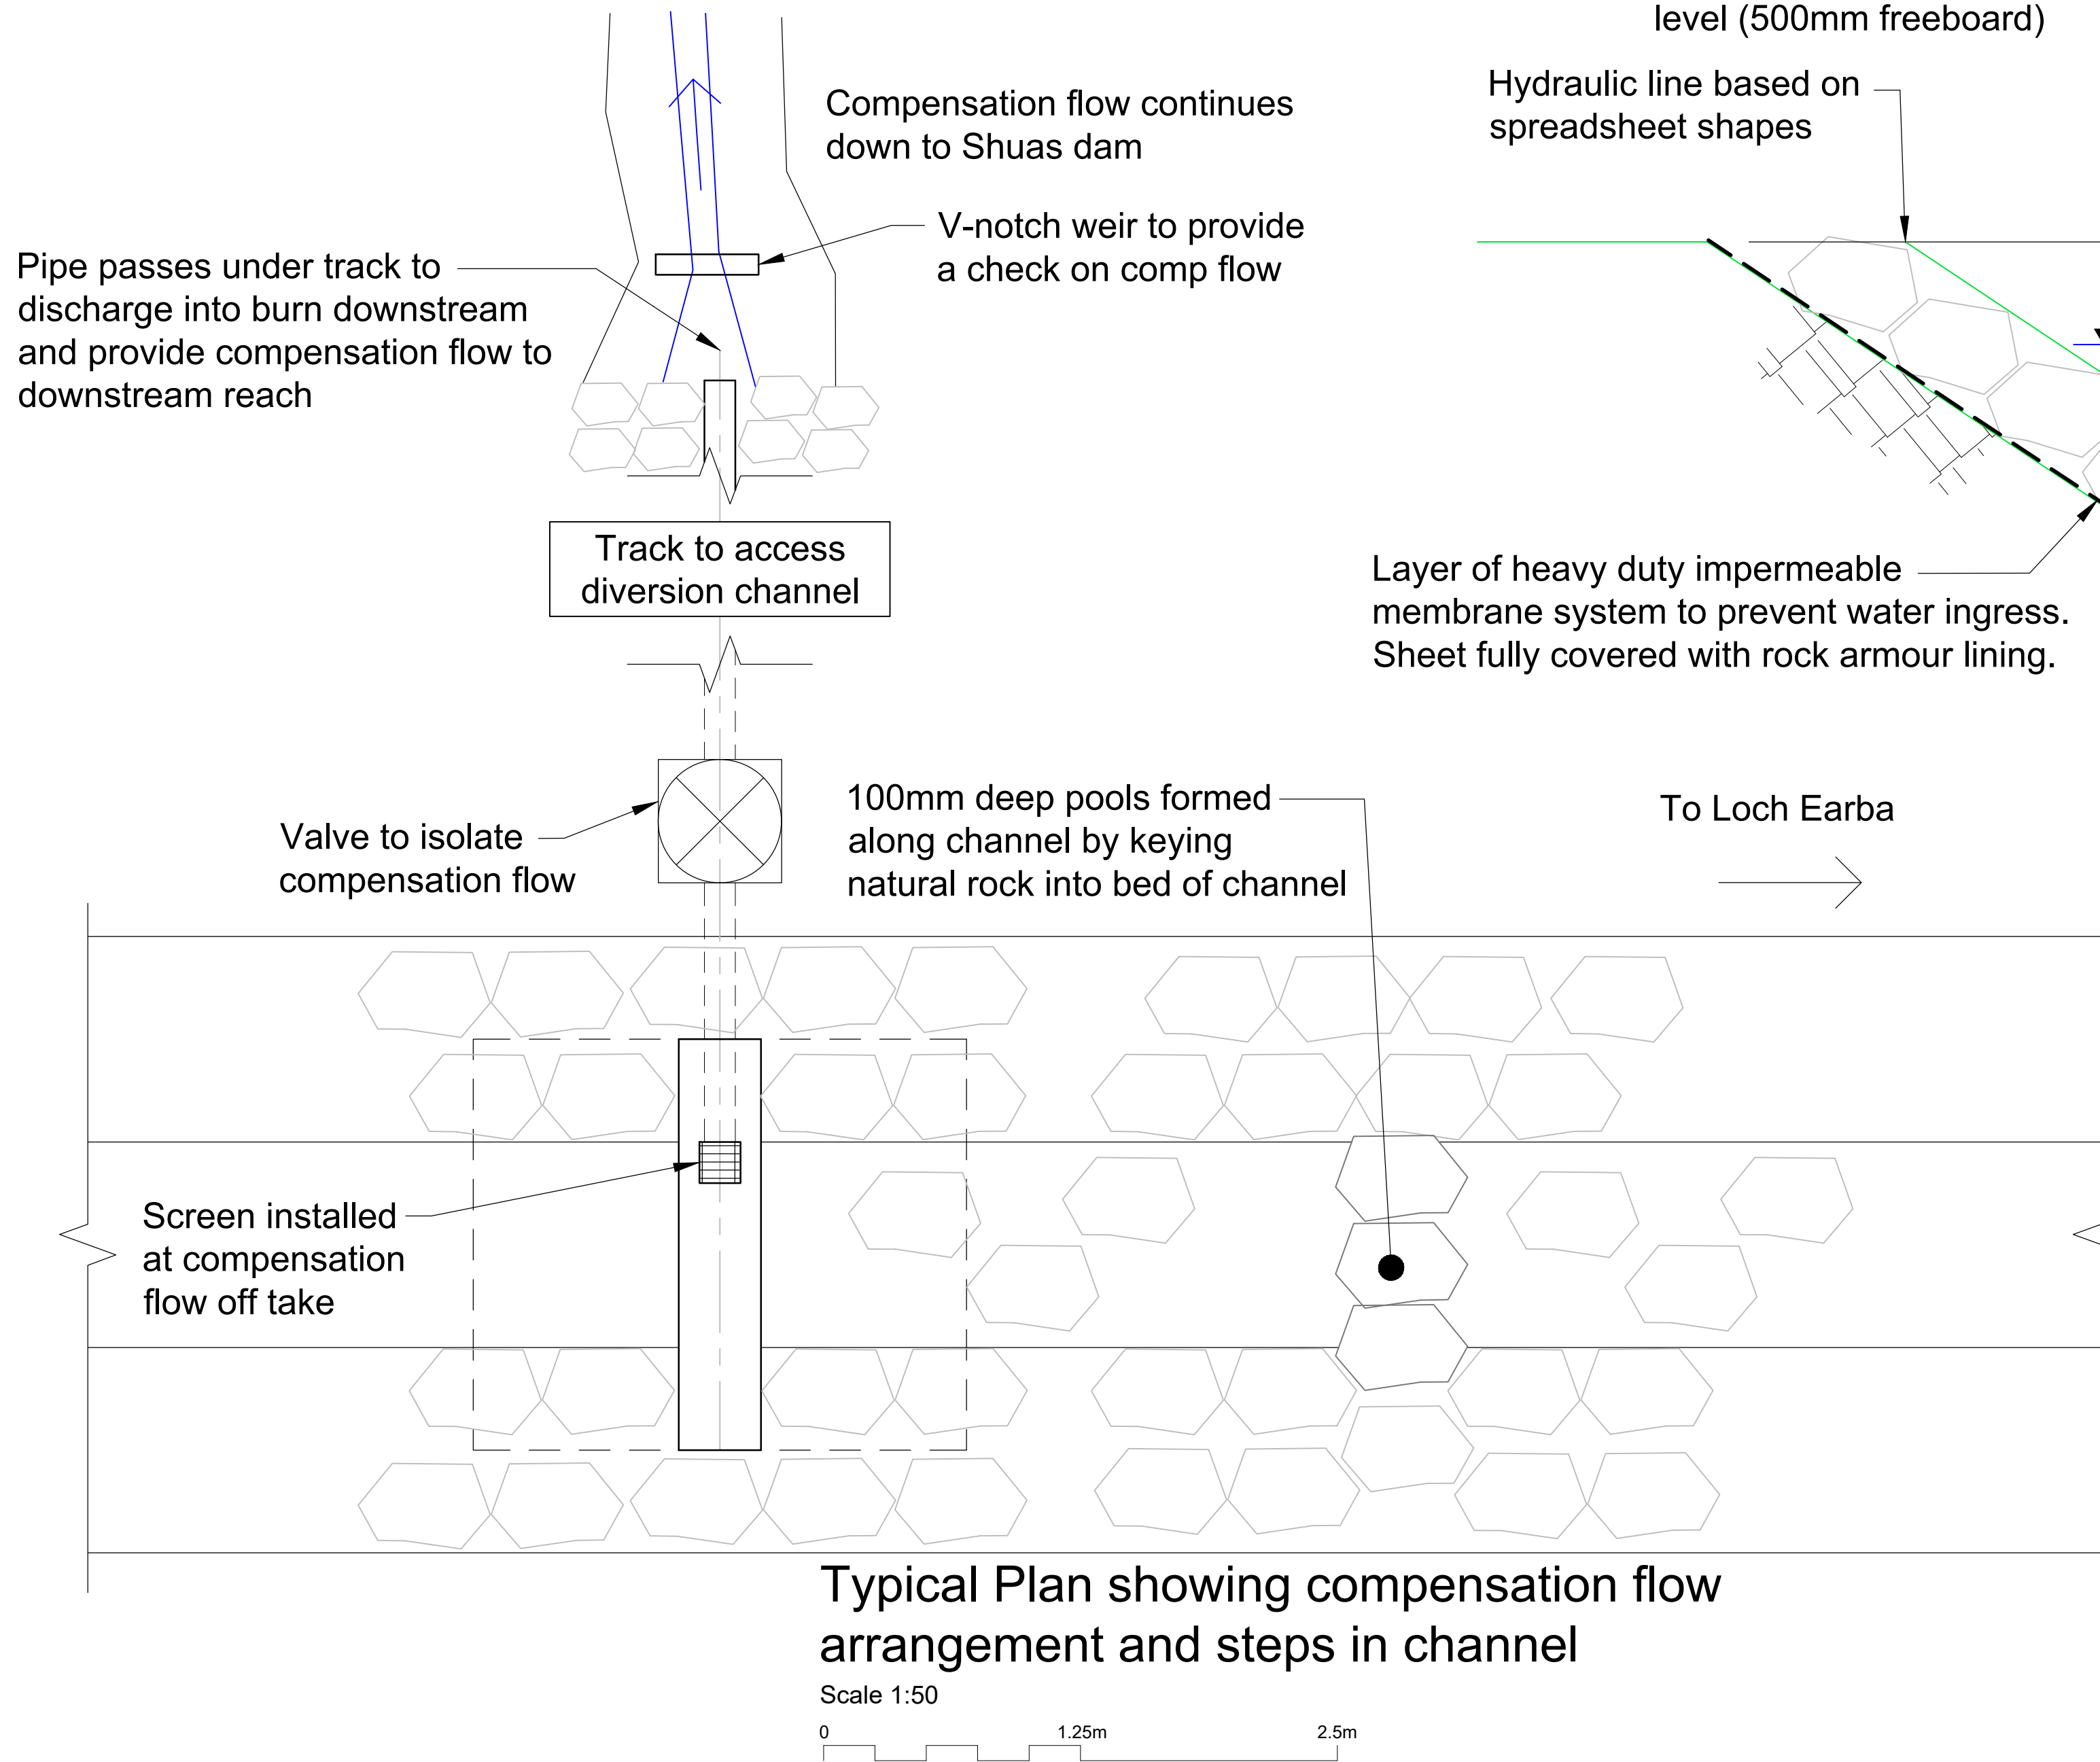


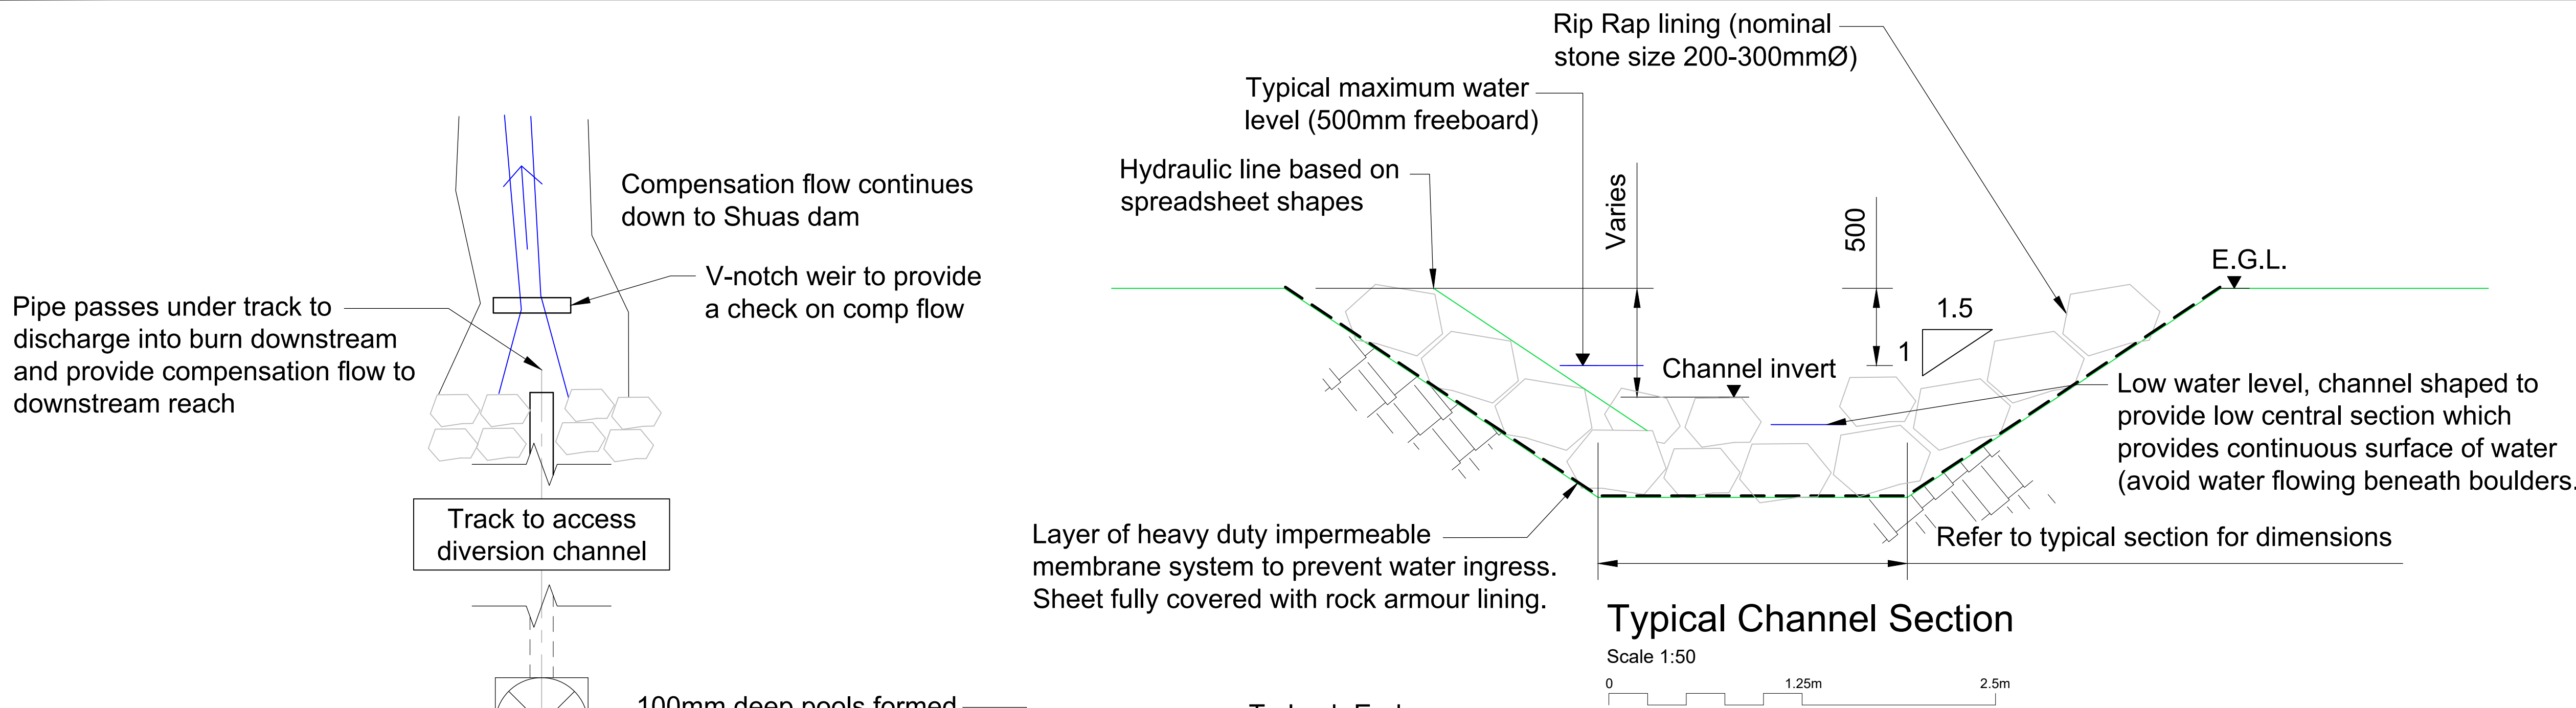

Typical Channel Illustration

Note: As channel gets steeper the water flow is between rocks and the continuous surface is lost, the proposed channel will be shaped to minimise this where possible.

IF IN DOUBT - ASK

- NOTES
1. All levels are in metres above ordnance datum (mAOD).
 2. All dimensions are in metres unless otherwise noted.

P1	02.02.24	MW	FOR PLANNING	DT	GMcG
REV	DATE	DRAWN	NOTES	CHK'D	APP'D

FESTIVAL HOUSE
177 WEST GEORGE STREET
GLASGOW
G2 2LB
UNITED KINGDOM
T: 01539 720 028
E: info@gilkesenergy.com
W: www.gilkesenergy.com

CLIENT

EARBA STORAGE

A GILKES ENERGY COMPANY

PROJECT

**PROPOSED
EARBA PSH**

TITLE

**PITRIDH AQUEDUCT
DETAILS
FIGURE 2.21**

SIZE	SCALE AT A3	STATUS	PLANNING
A3	1:50 @ A3		
DRAWING NUMBER	EAR/GEL/295		REVISION
			P1